
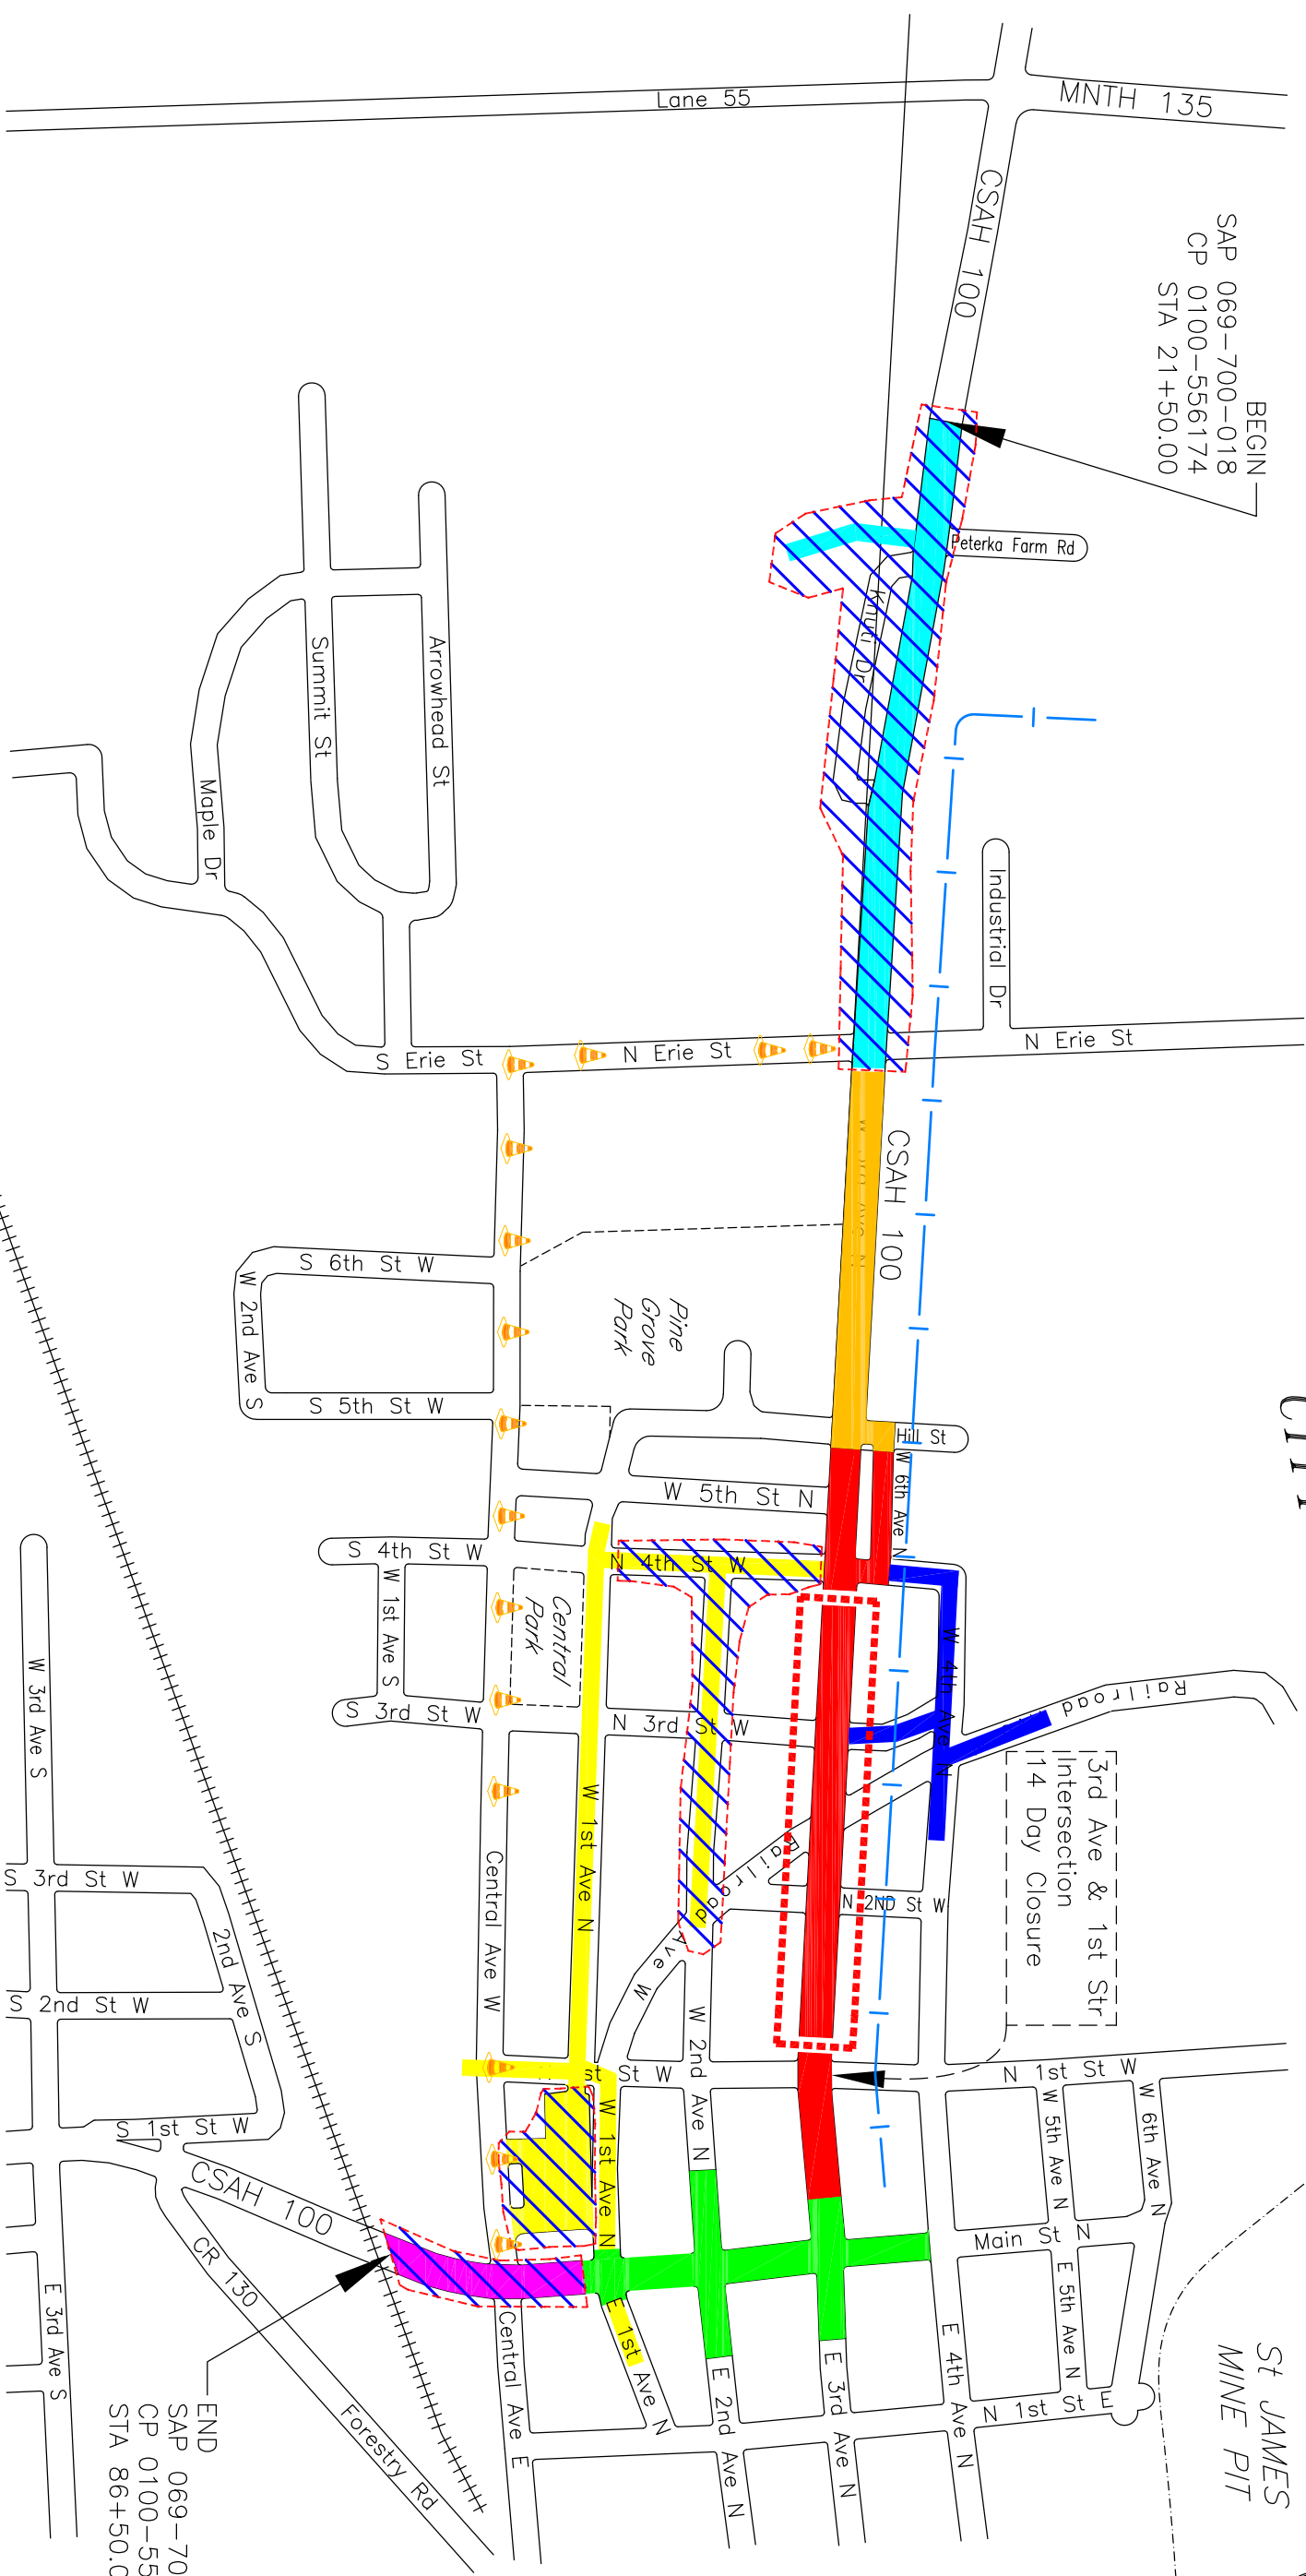


# CITY OF AURORA

St JAMES  
MINE PIT

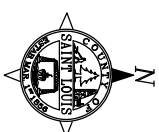

BEGIN  
SAP 069-700-018  
CP 0100-556174  
STA 21+50.00

END  
SAP 069-700-018  
CP 0100-556174  
STA 86+50.00

- 2026 PHASE 1 (Begins Before May 28th)
- 2026 PHASE 1
- 2026 PHASE 2 ( Begins After July 6th)
- 2026 PHASE 3 ( Post Sept 7th)
- 2026 City of Aurora Plan (May 28th-Sept 7th)
- 2026 City of Aurora Plan
- 2026 City of Aurora Water Main

- 2027 PHASE 4
- 2027 PHASE 5
- 2027 City of Aurora Plan

DETOUR ROUTE

TENTATIVE PROJECT PHASING  
SUBJECT TO CHANGE