




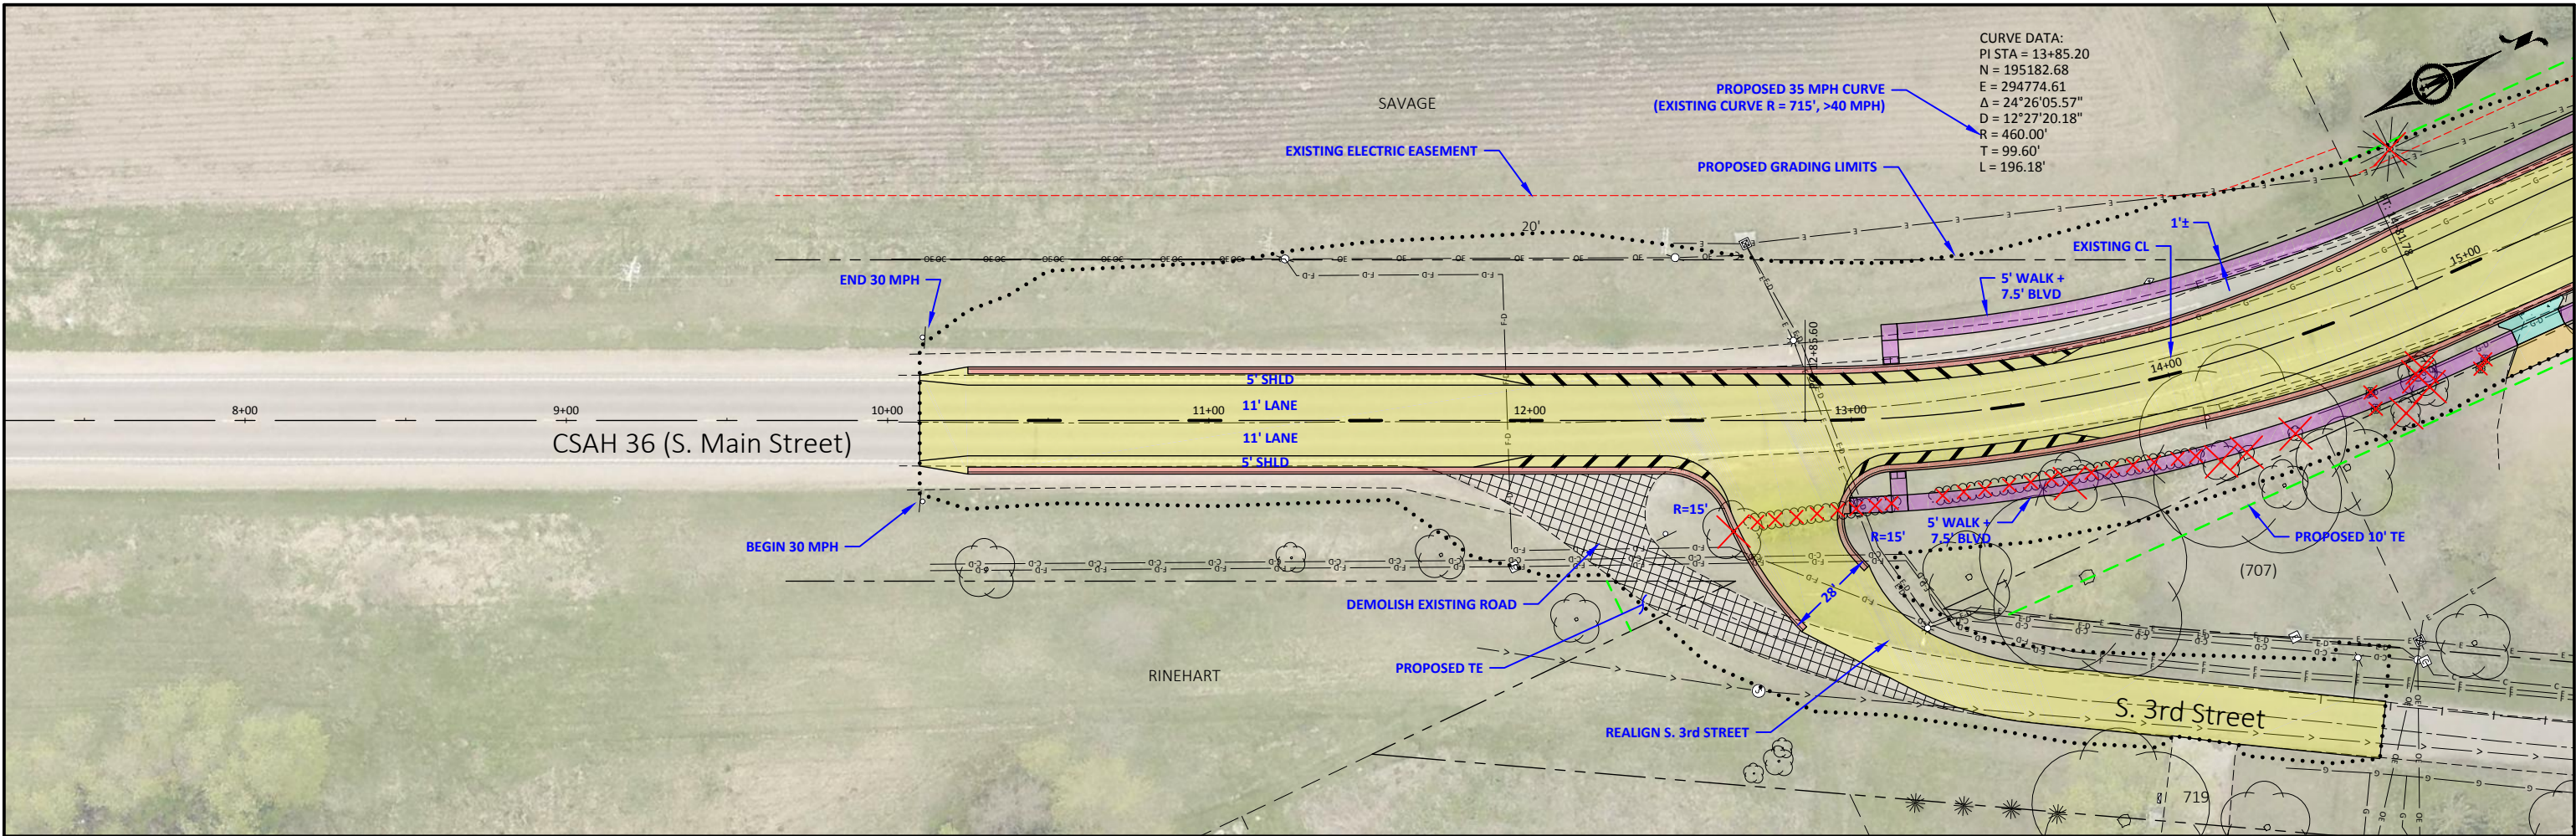

CURVE DATA:
PI STA = 13+85.20
N = 195182.68
E = 294774.61
Δ = 24°26'05.57"
D = 12°27'20.18"
R = 460.00'
T = 99.60'
L = 196.18'

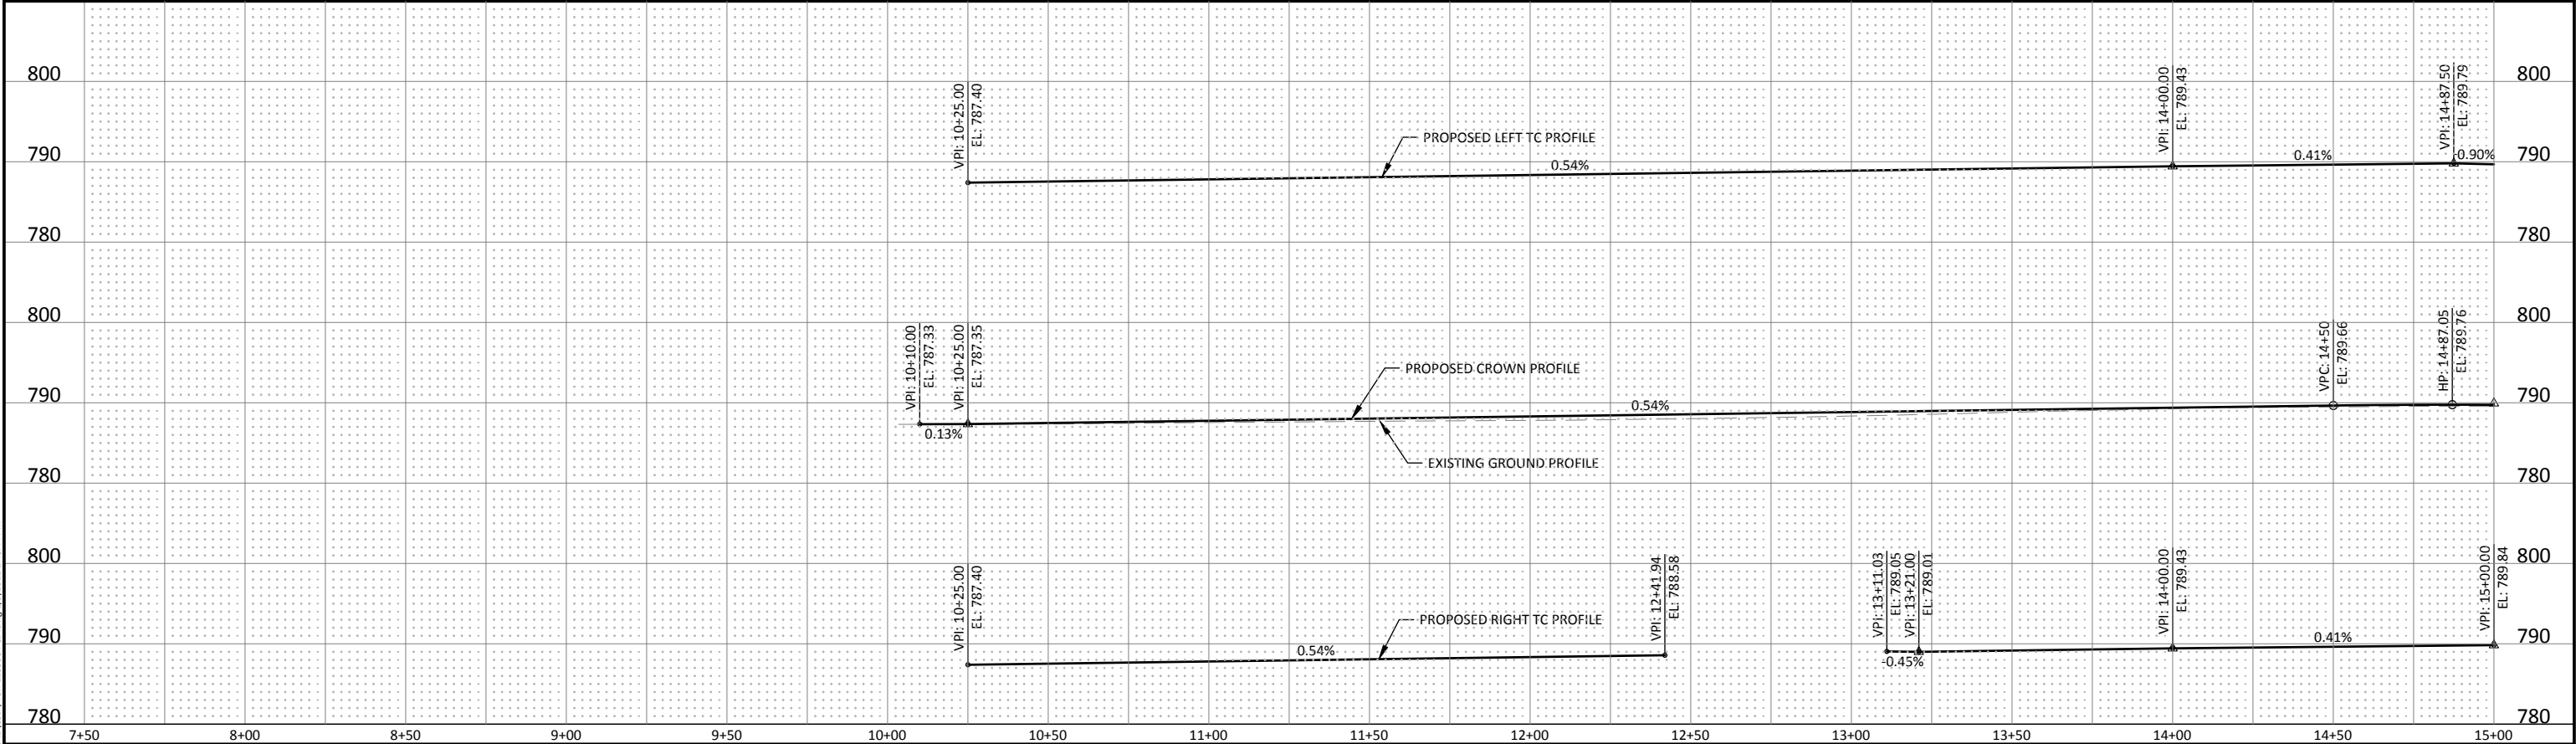



© Bolton & Menk, Inc. 2022. All Rights Reserved.
A:\C00\01123360\01123360\01123360.dwg, 1/5/2022 2:48:44 PM

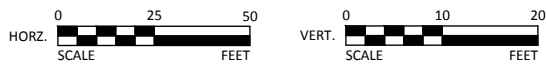

DESIGNED	BJS, EIH	NO.	ISSUED FOR	DATE
DRAWN	EJH, CH			
CHECKED	CLB, BJS			
CLIENT PROJ. NO.	0M1.123360			

CITY OF LE SUEUR - LE SUEUR COUNTY, MINNESOTA
2022 CSAH 36 RECONSTRUCTION - SAP 040-636-013
PROJECT CONCEPT PLAN & PROFILE
CSAH 36 (S. MAIN STREET)

SHEET
1
OF
7

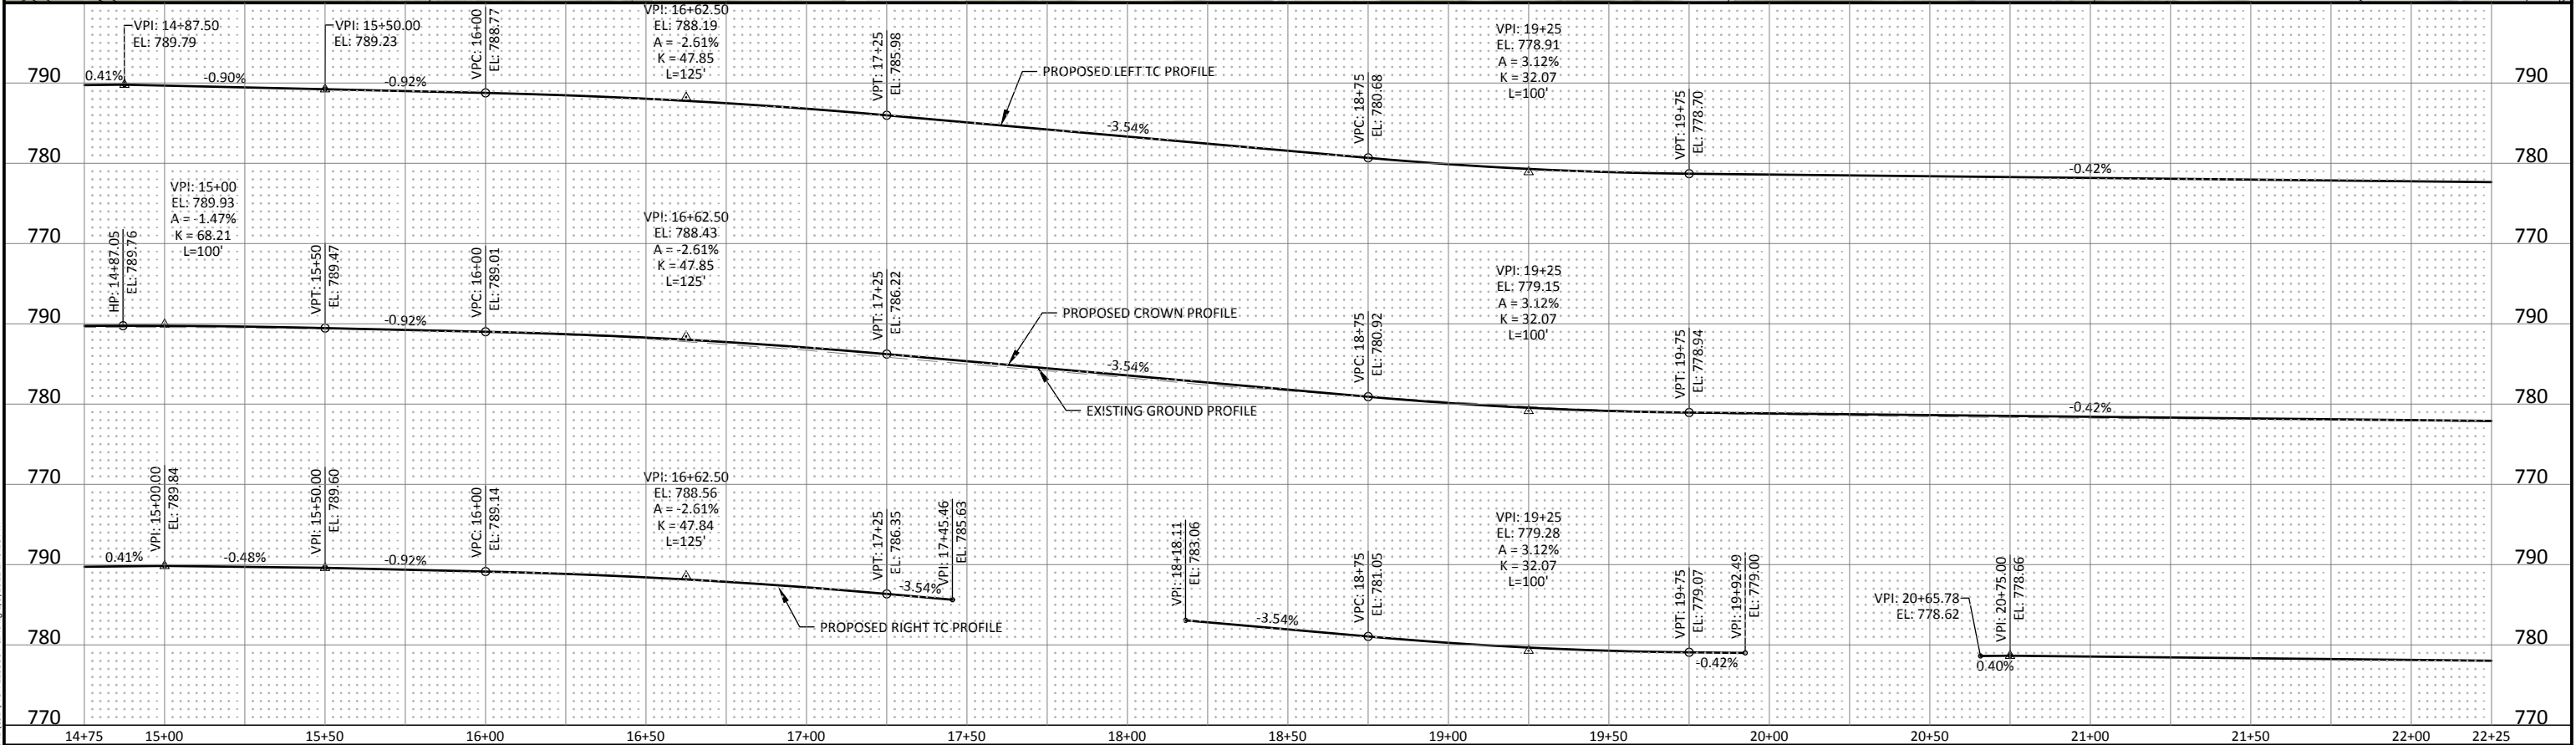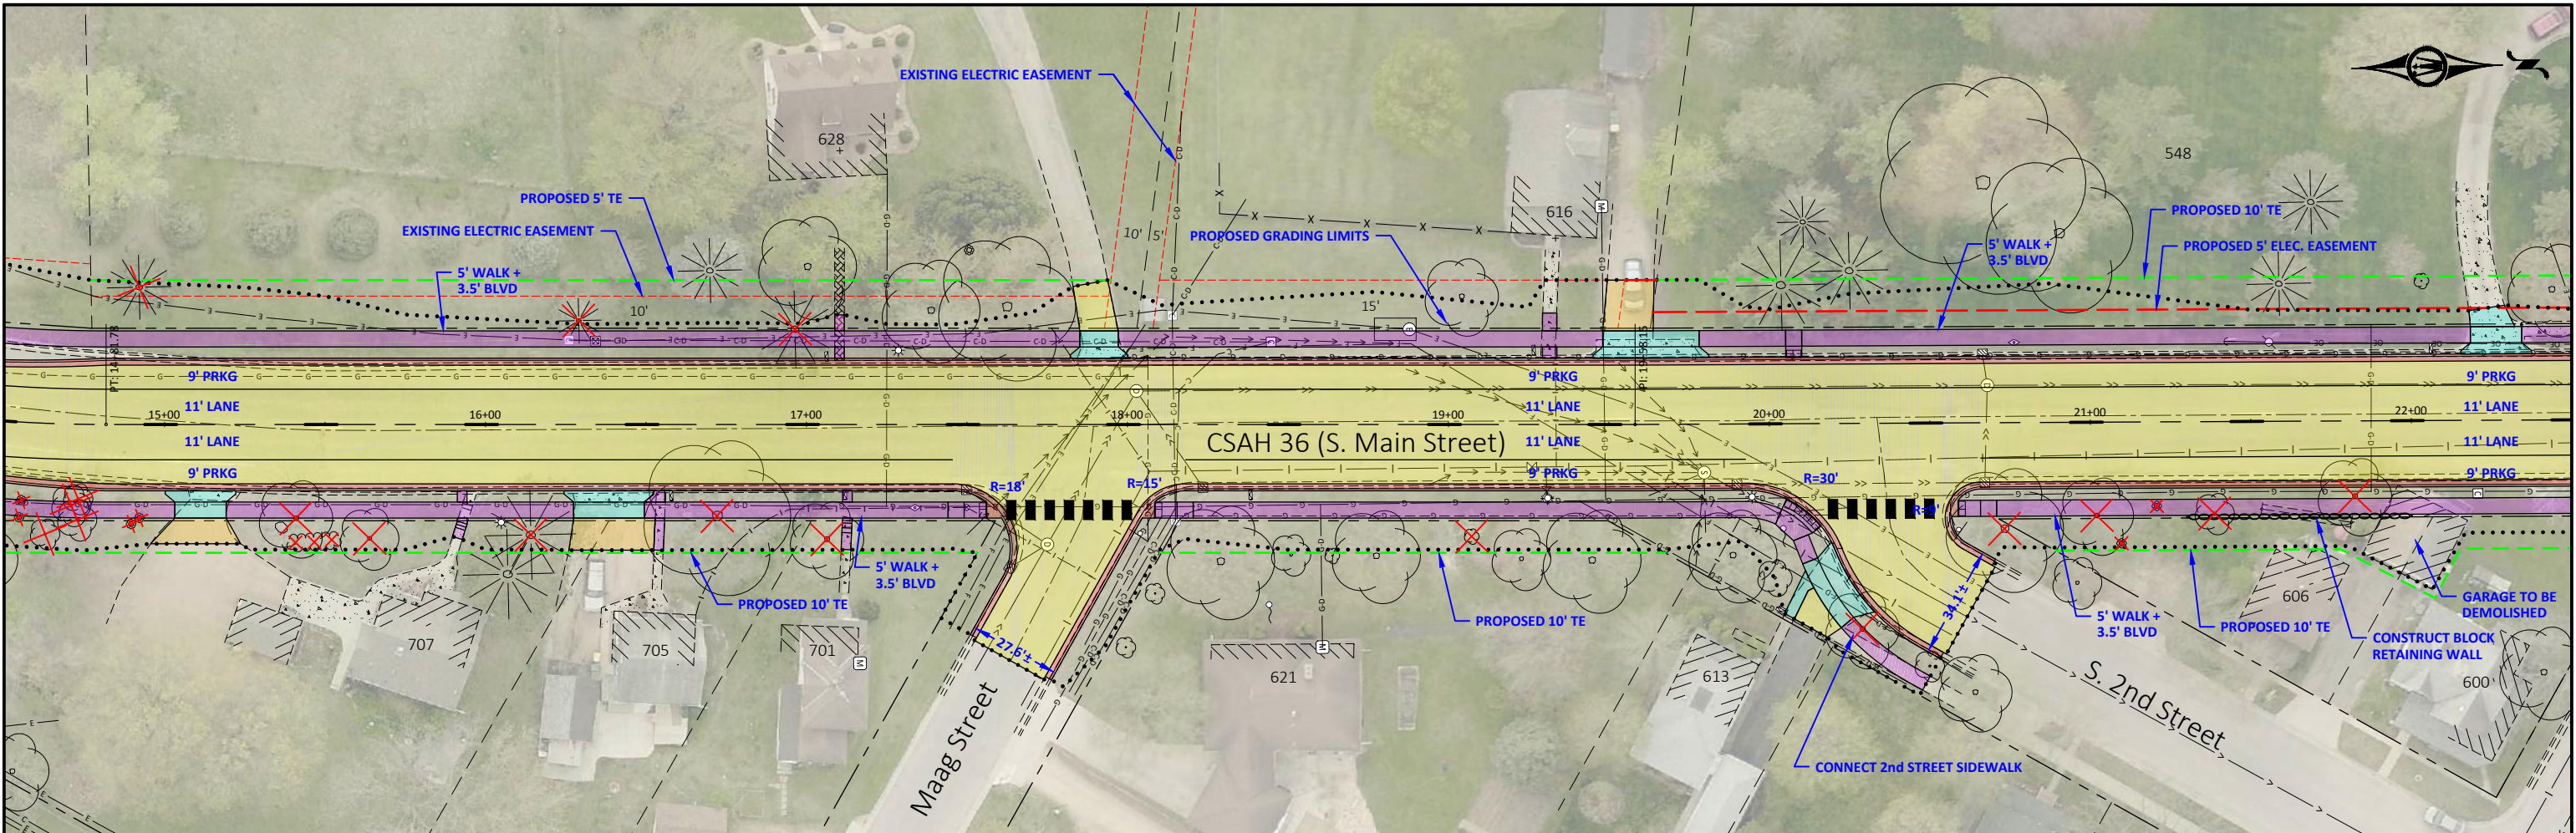

© Bolton & Menk, Inc. 2022. All Rights Reserved.
A:\CADD\11233601\CSAH36\CD\PLAN\11233601.dwg, 15/02/2022 2:40:15 PM



**BOLTON
& MENK**





DESIGNED	BJS, EIJ	NO.	ISSUED FOR	DATE
DRAWN	EIJ, CH			
CHECKED	CLB, BJS			
CLIENT PROJ. NO.	0M1.123360			

CITY OF LE SUEUR - LE SUEUR COUNTY, MINNESOTA


2022 CSAH 36 RECONSTRUCTION - SAP 040-636-013

PROJECT CONCEPT PLAN & PROFILE
CSAH 36 (S. MAIN STREET)

SHEET
2
OF
7

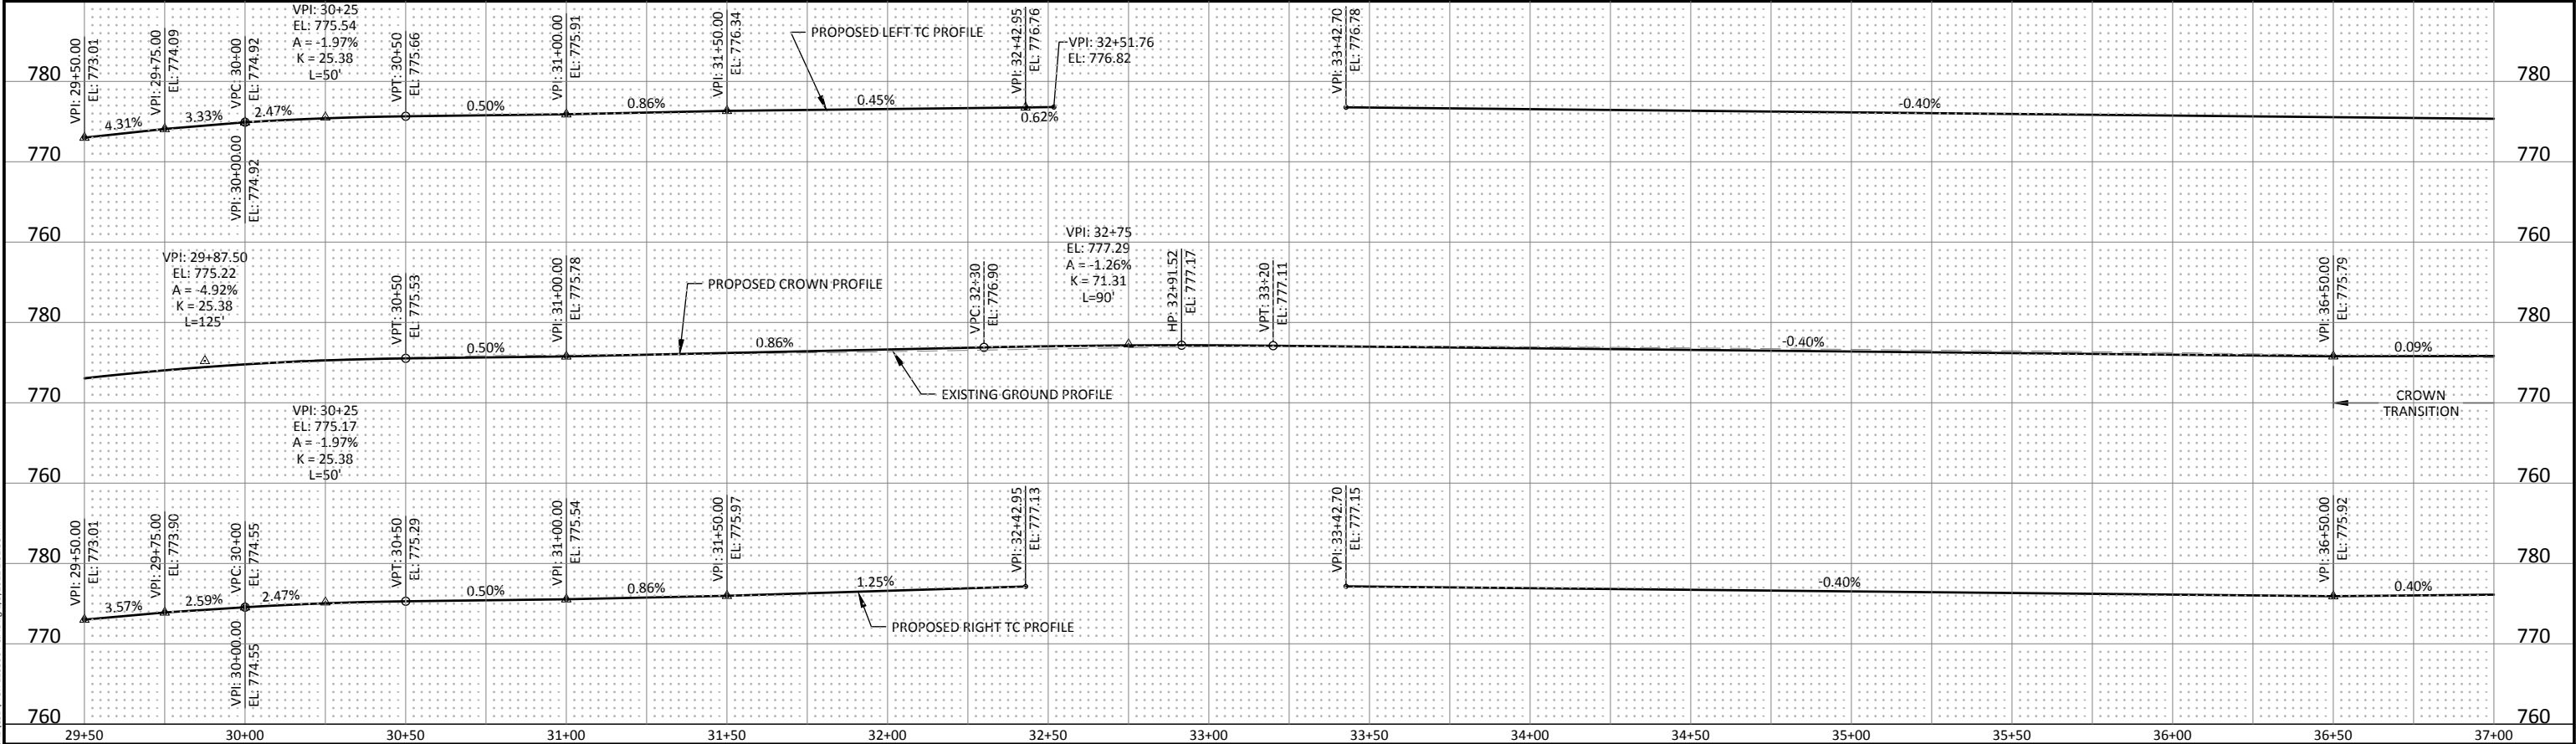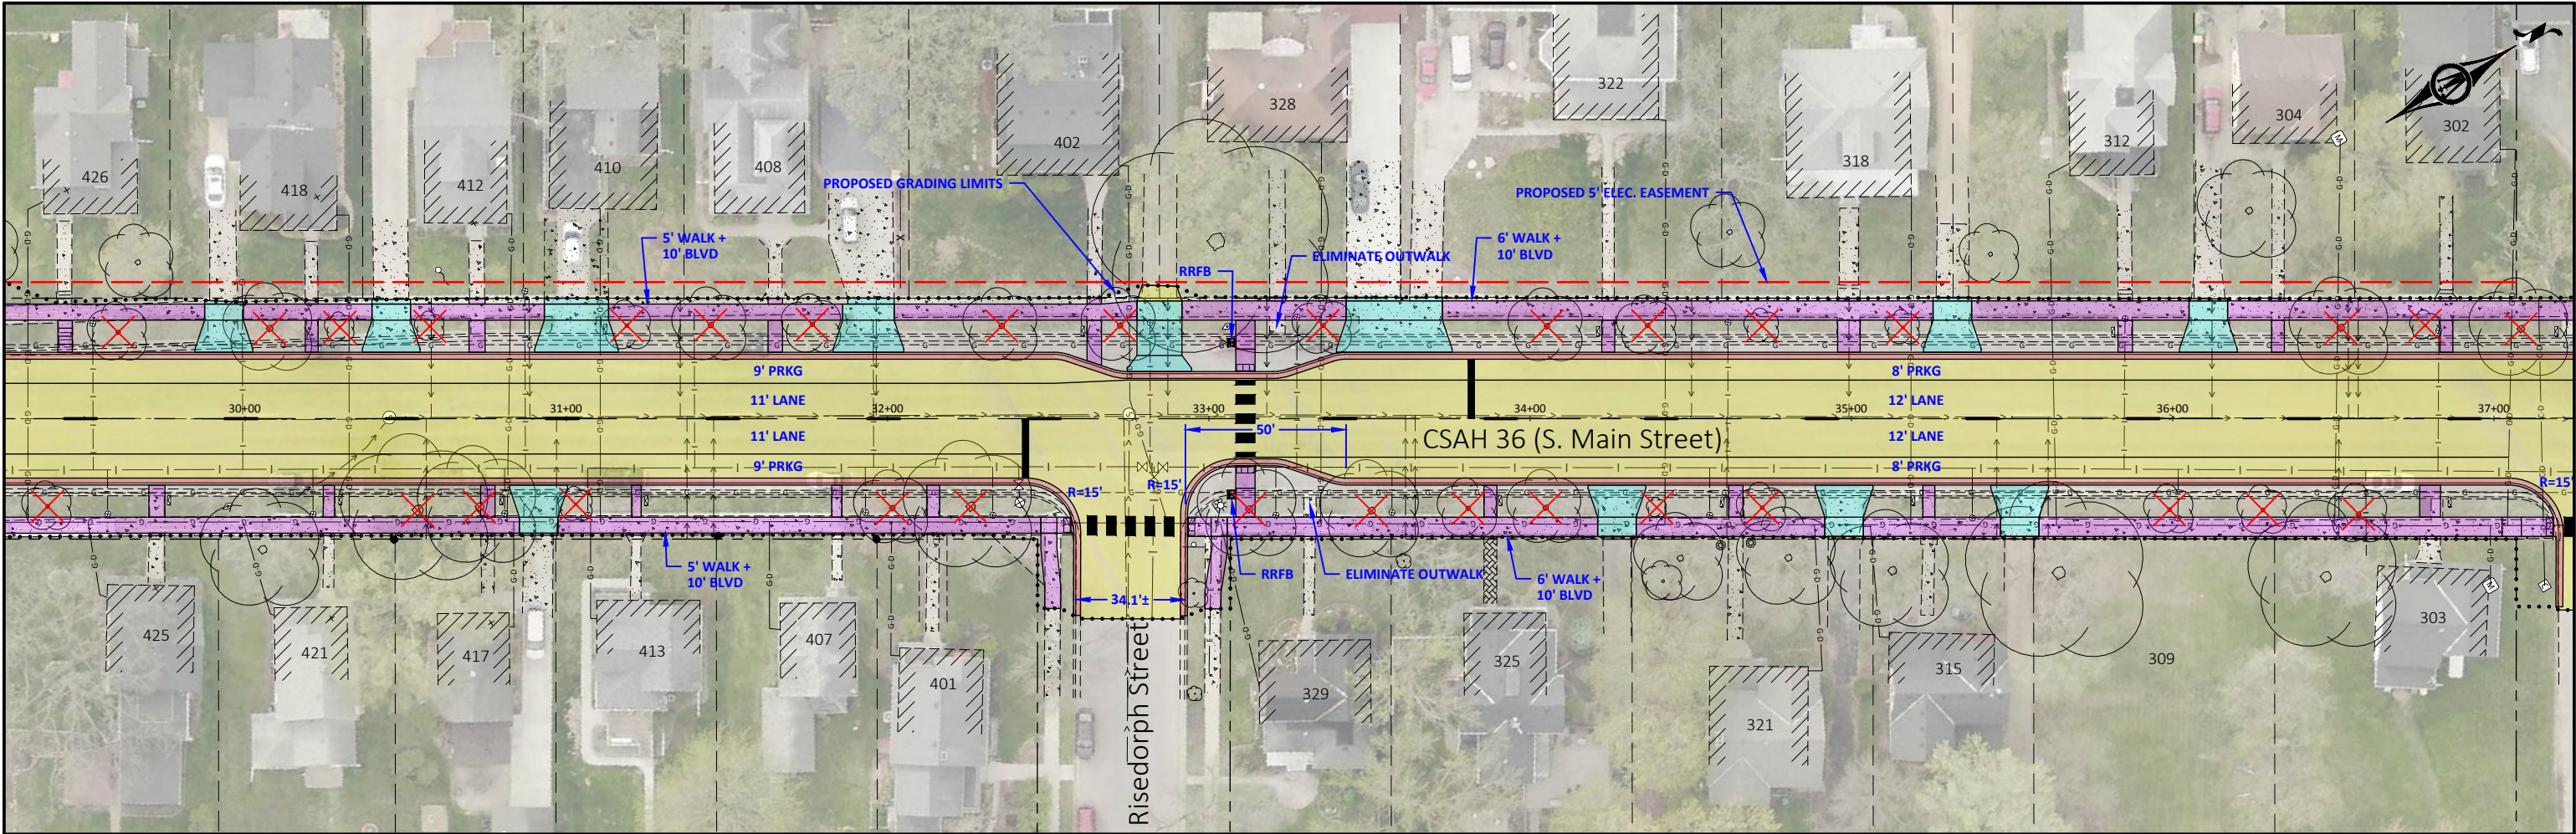



© Bolton & Menk, Inc. 2022. All Rights Reserved
PLUCCO 0011233601 CAD/CD/PRK/1233607.dwg 15/2022 2:51:35 PM

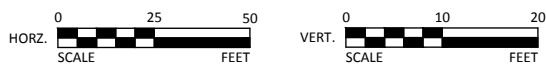


DESIGNED	BJS, EIJ	NO.	ISSUED FOR	DATE
DRAWN	EJH, CH			
CHECKED	CLB, BJS			
CLIENT PROJ. NO.	0M1.123360			

CITY OF LE SUEUR - LE SUEUR COUNTY, MINNESOTA
2022 CSAH 36 RECONSTRUCTION - SAP 040-636-013
PROJECT CONCEPT PLAN & PROFILE
CSAH 36 (S. MAIN STREET)

SHEET
4
OF
7

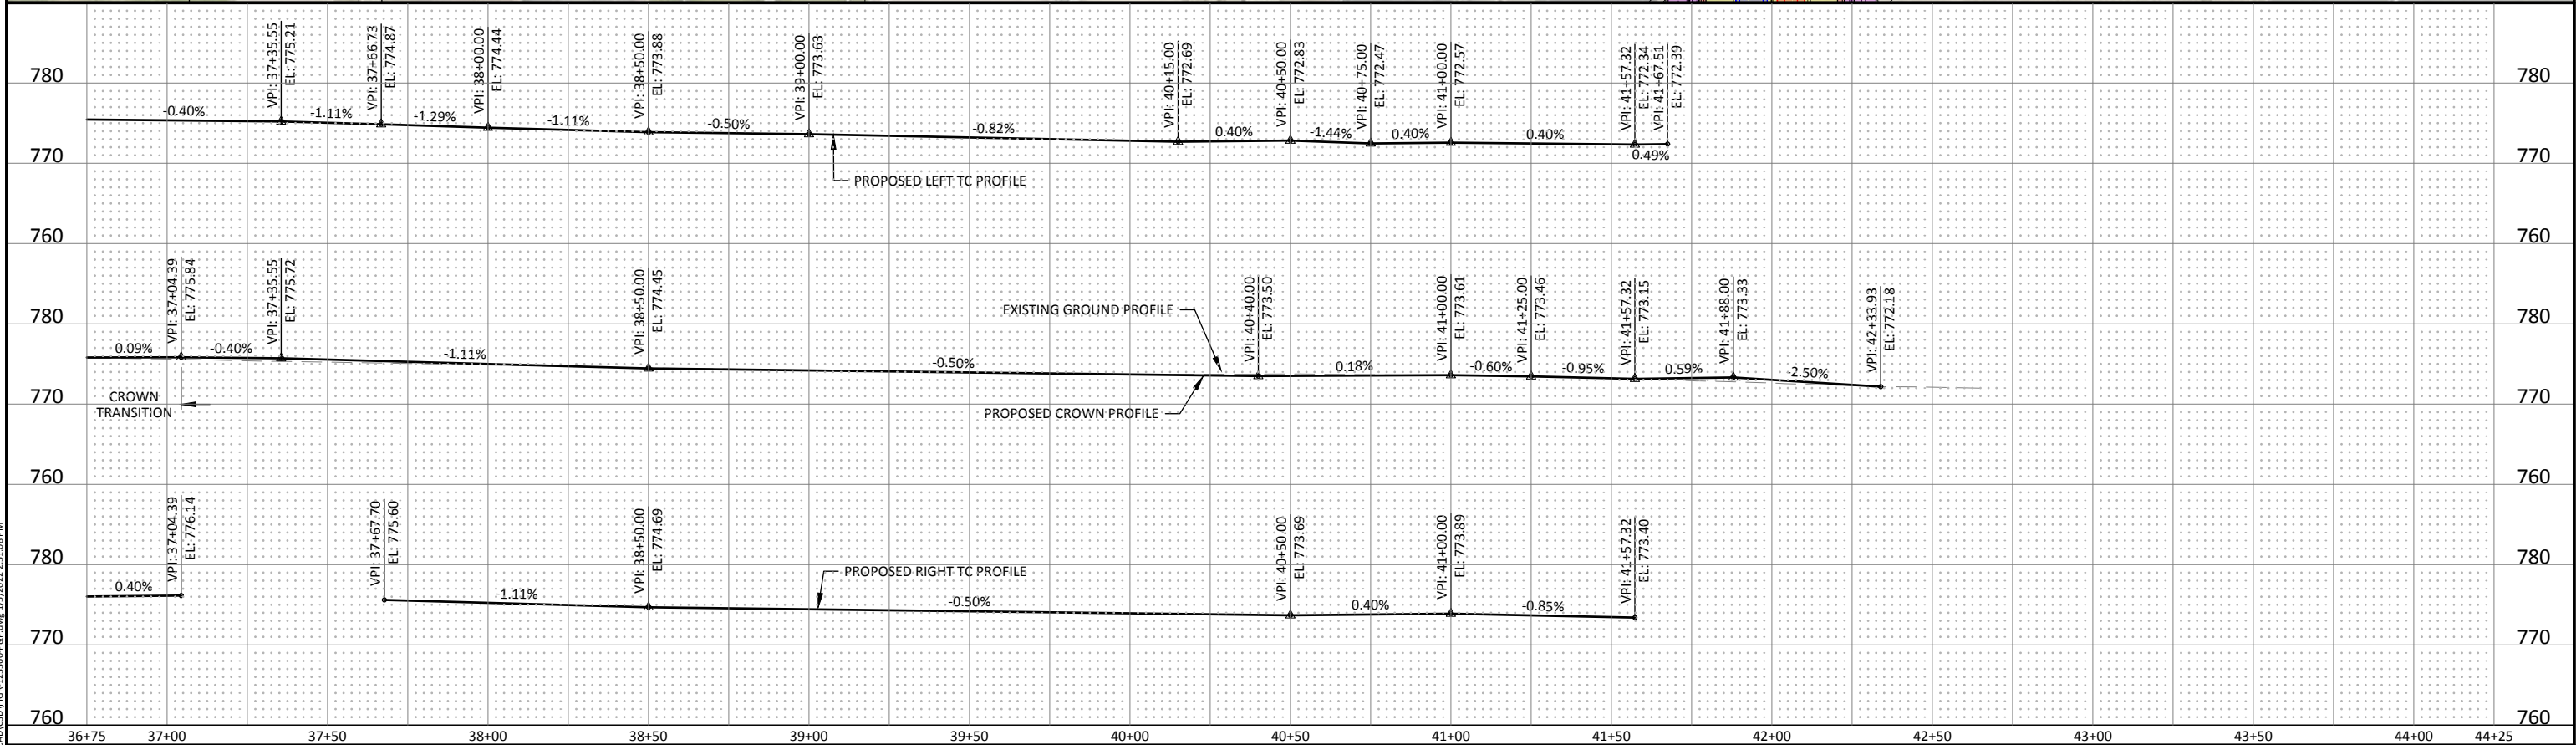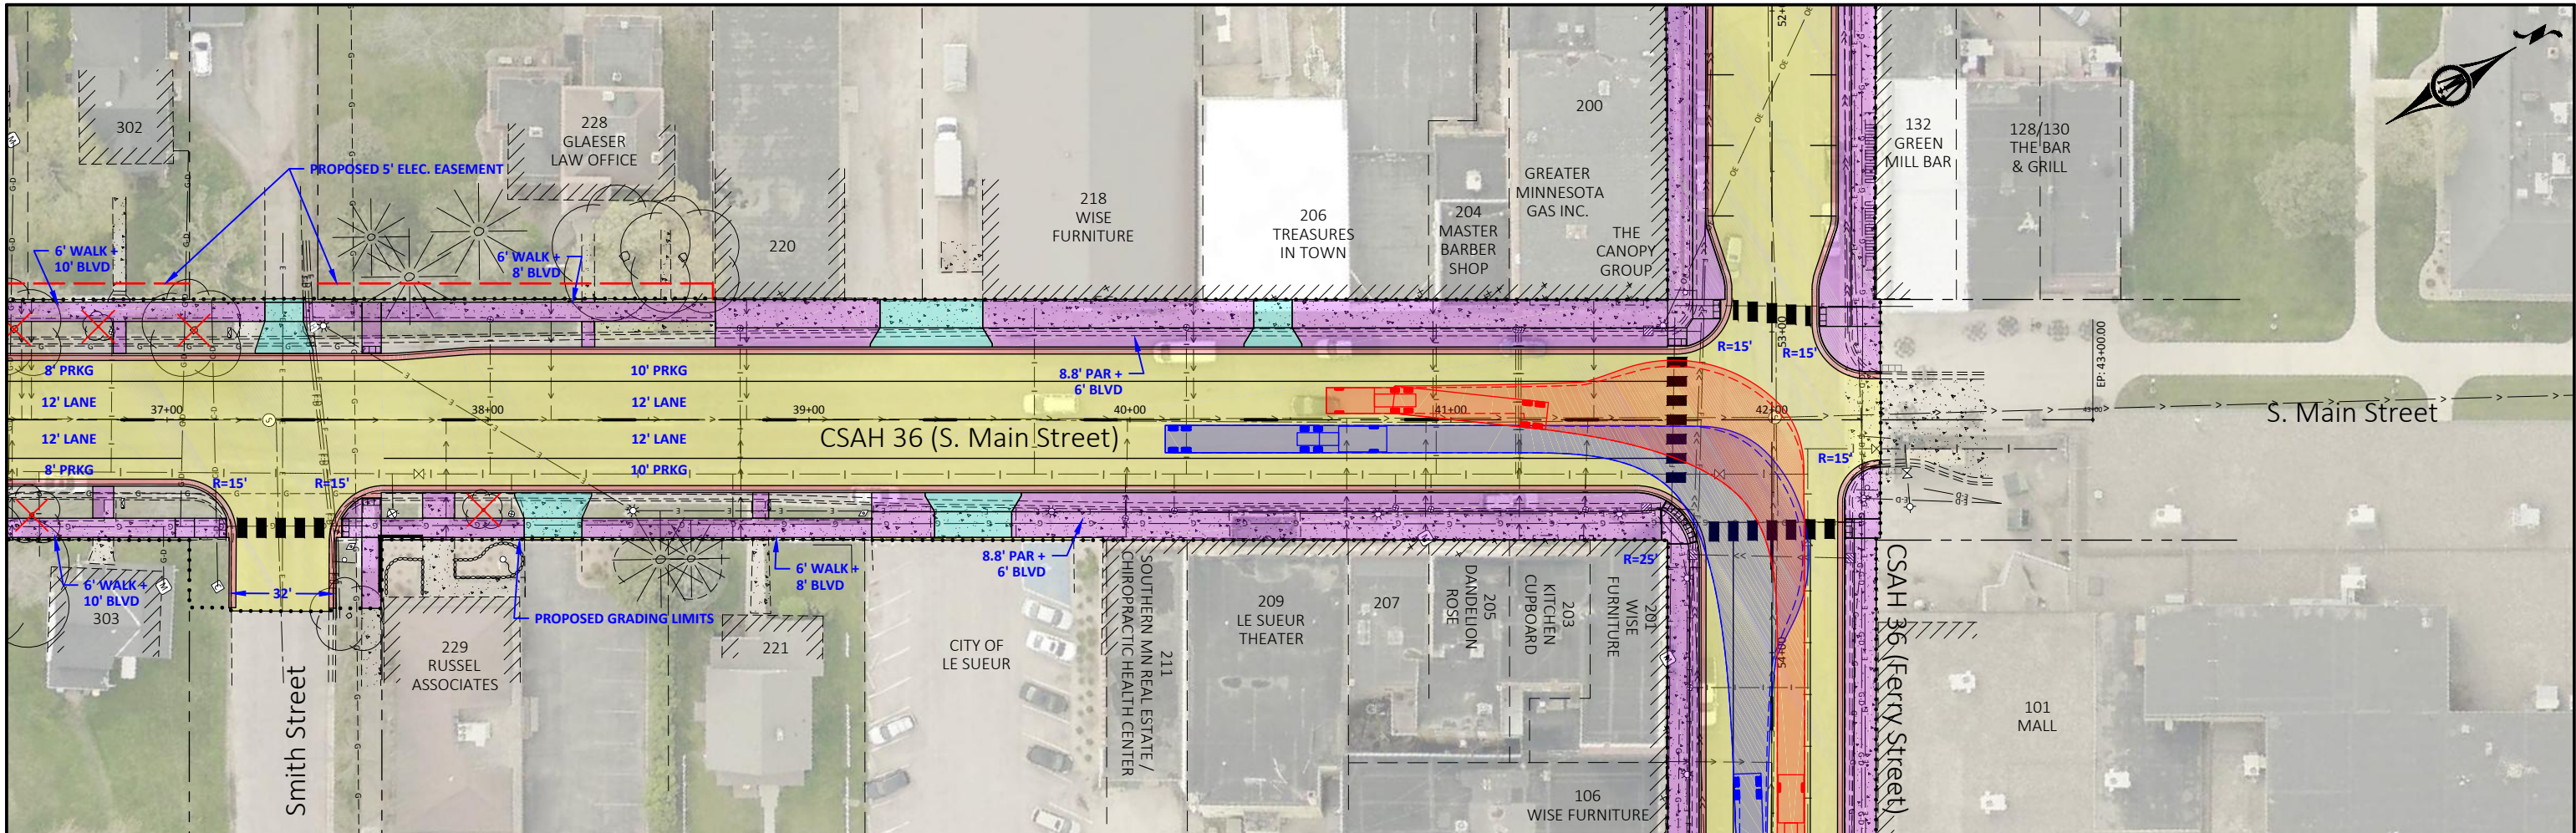



© Bolton & Menk, Inc. 2022. All Rights Reserved.
PROJECT: 2022 CSAH 36 RECONSTRUCTION - SAP 040-636-013
DATE: 1/5/2022 2:51:08 PM

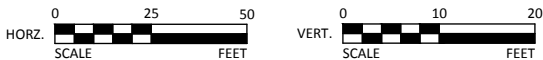


DESIGNED	BJS, EIH	NO.	ISSUED FOR	DATE
DRAWN	EIH, CH			
CHECKED	CLB, BJS			
CLIENT PROJ. NO.	0M1.123360			

CITY OF LE SUEUR - LE SUEUR COUNTY, MINNESOTA
2022 CSAH 36 RECONSTRUCTION - SAP 040-636-013
PROJECT CONCEPT PLAN & PROFILE
CSAH 36 (S. MAIN STREET)

SHEET
5
OF
7

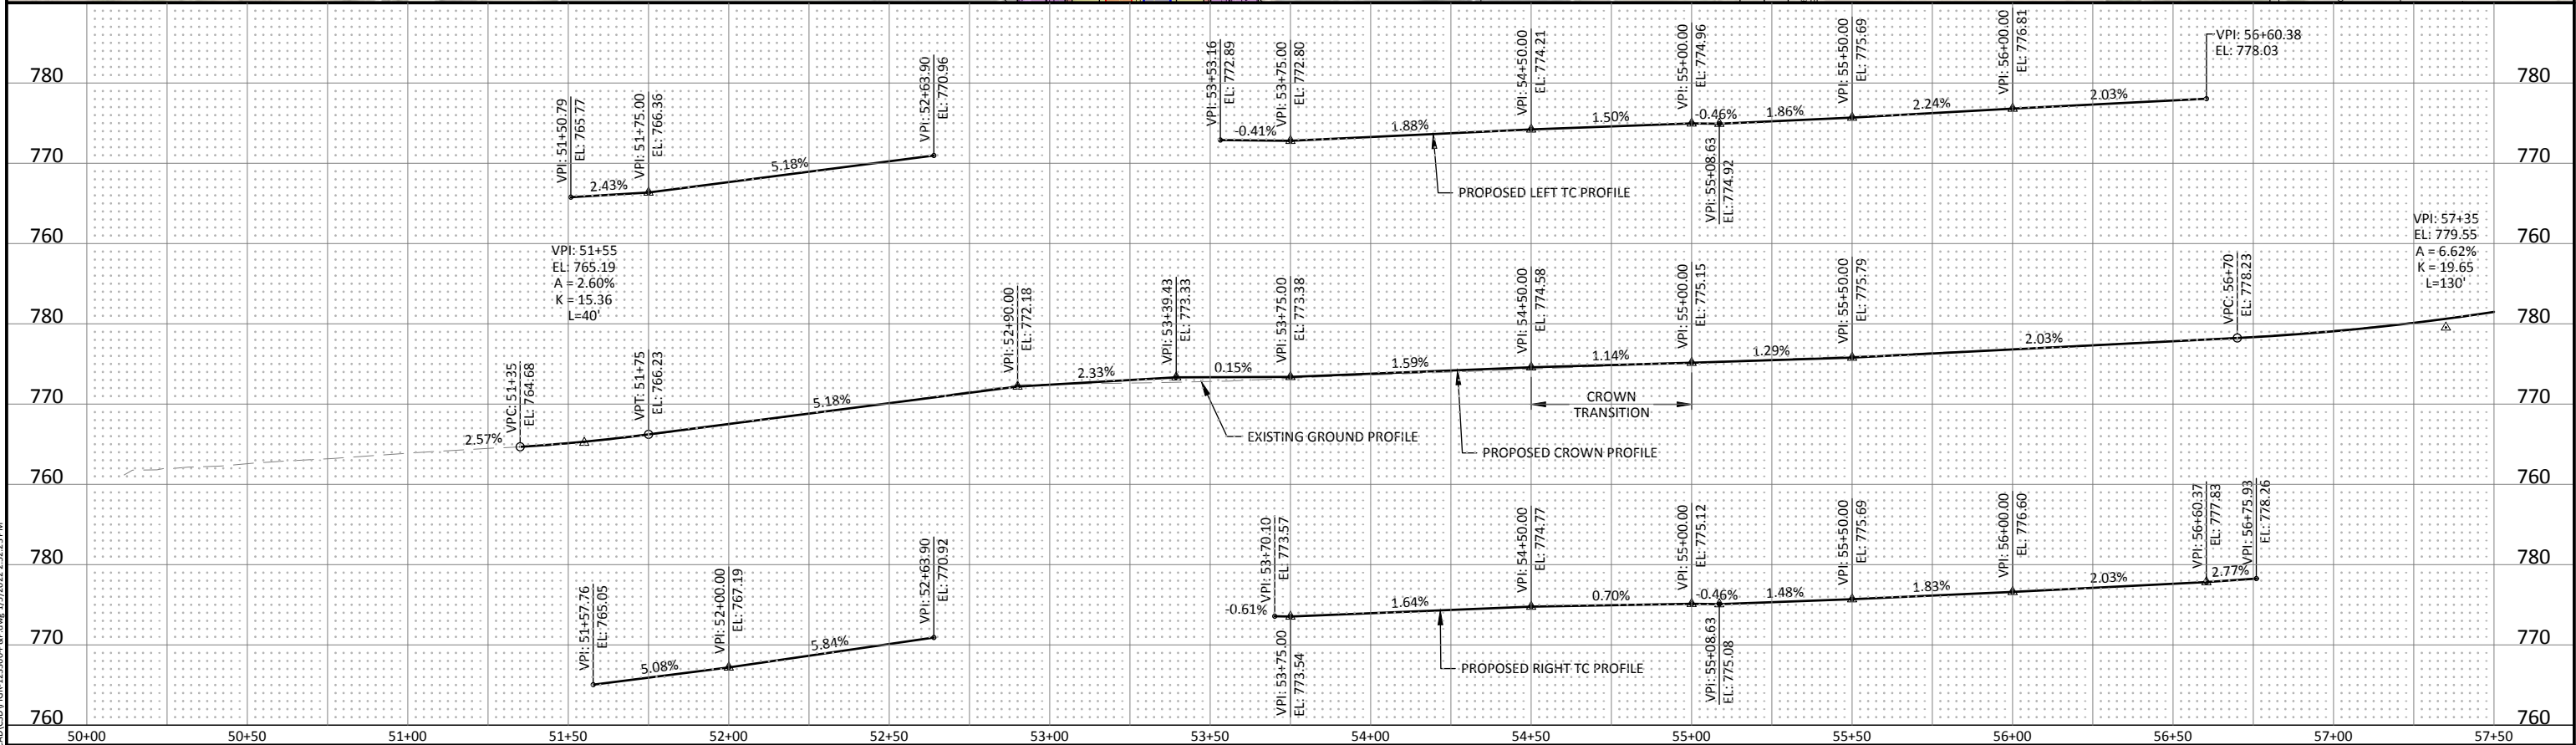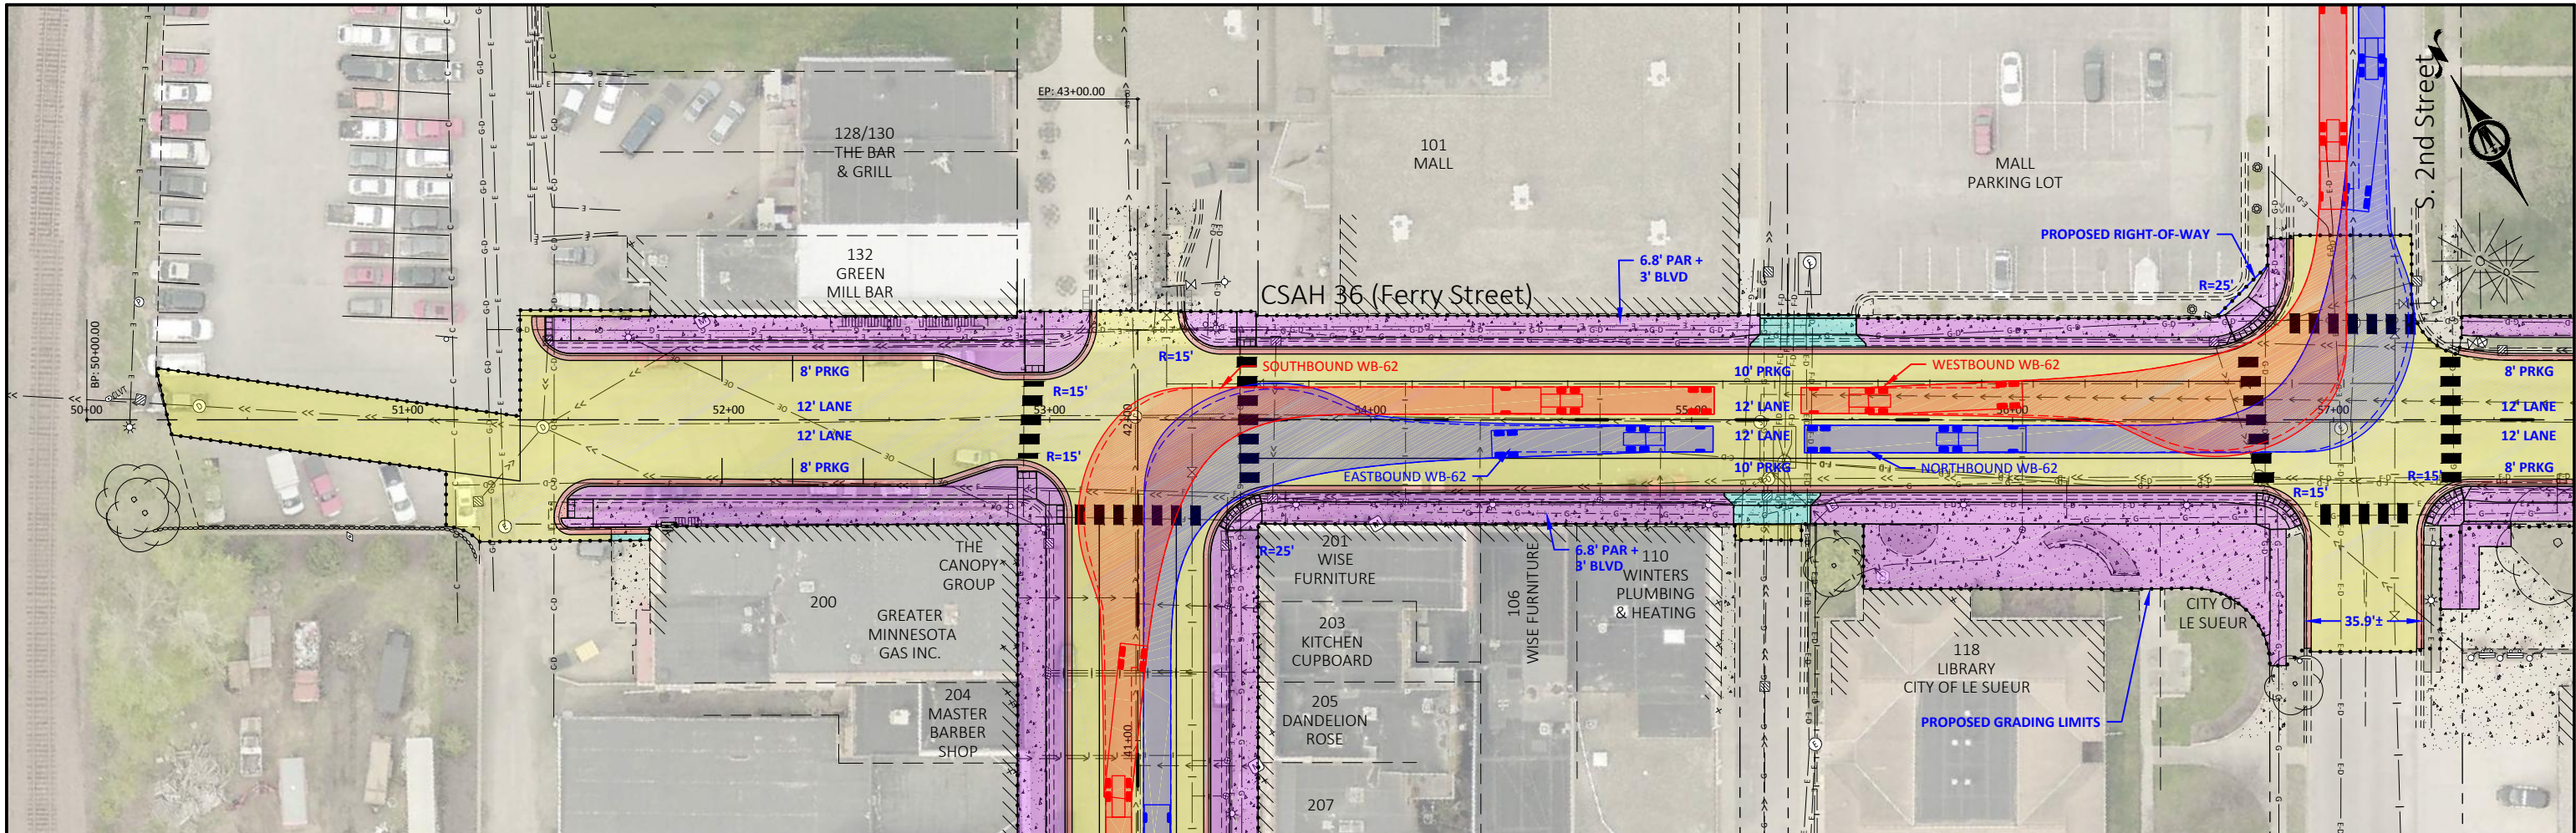



© Bolton & Menk, Inc. 2022. All Rights Reserved
A:\CADD\1123360\CSAH36\CD\PLAN\1123360.dwg, 15/2022 2:52:23 PM

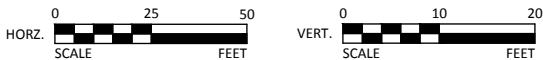


DESIGNED	BJS, EIH	NO.	ISSUED FOR	DATE
DRAWN	EIH, CH			
CHECKED	CLB, BJS			
CLIENT PROJ. NO.	0M1.123360			

CITY OF LE SUEUR - LE SUEUR COUNTY, MINNESOTA
2022 CSAH 36 RECONSTRUCTION - SAP 040-636-013
PROJECT CONCEPT PLAN & PROFILE
CSAH 36 (FERRY STREET)

SHEET
6
OF
7

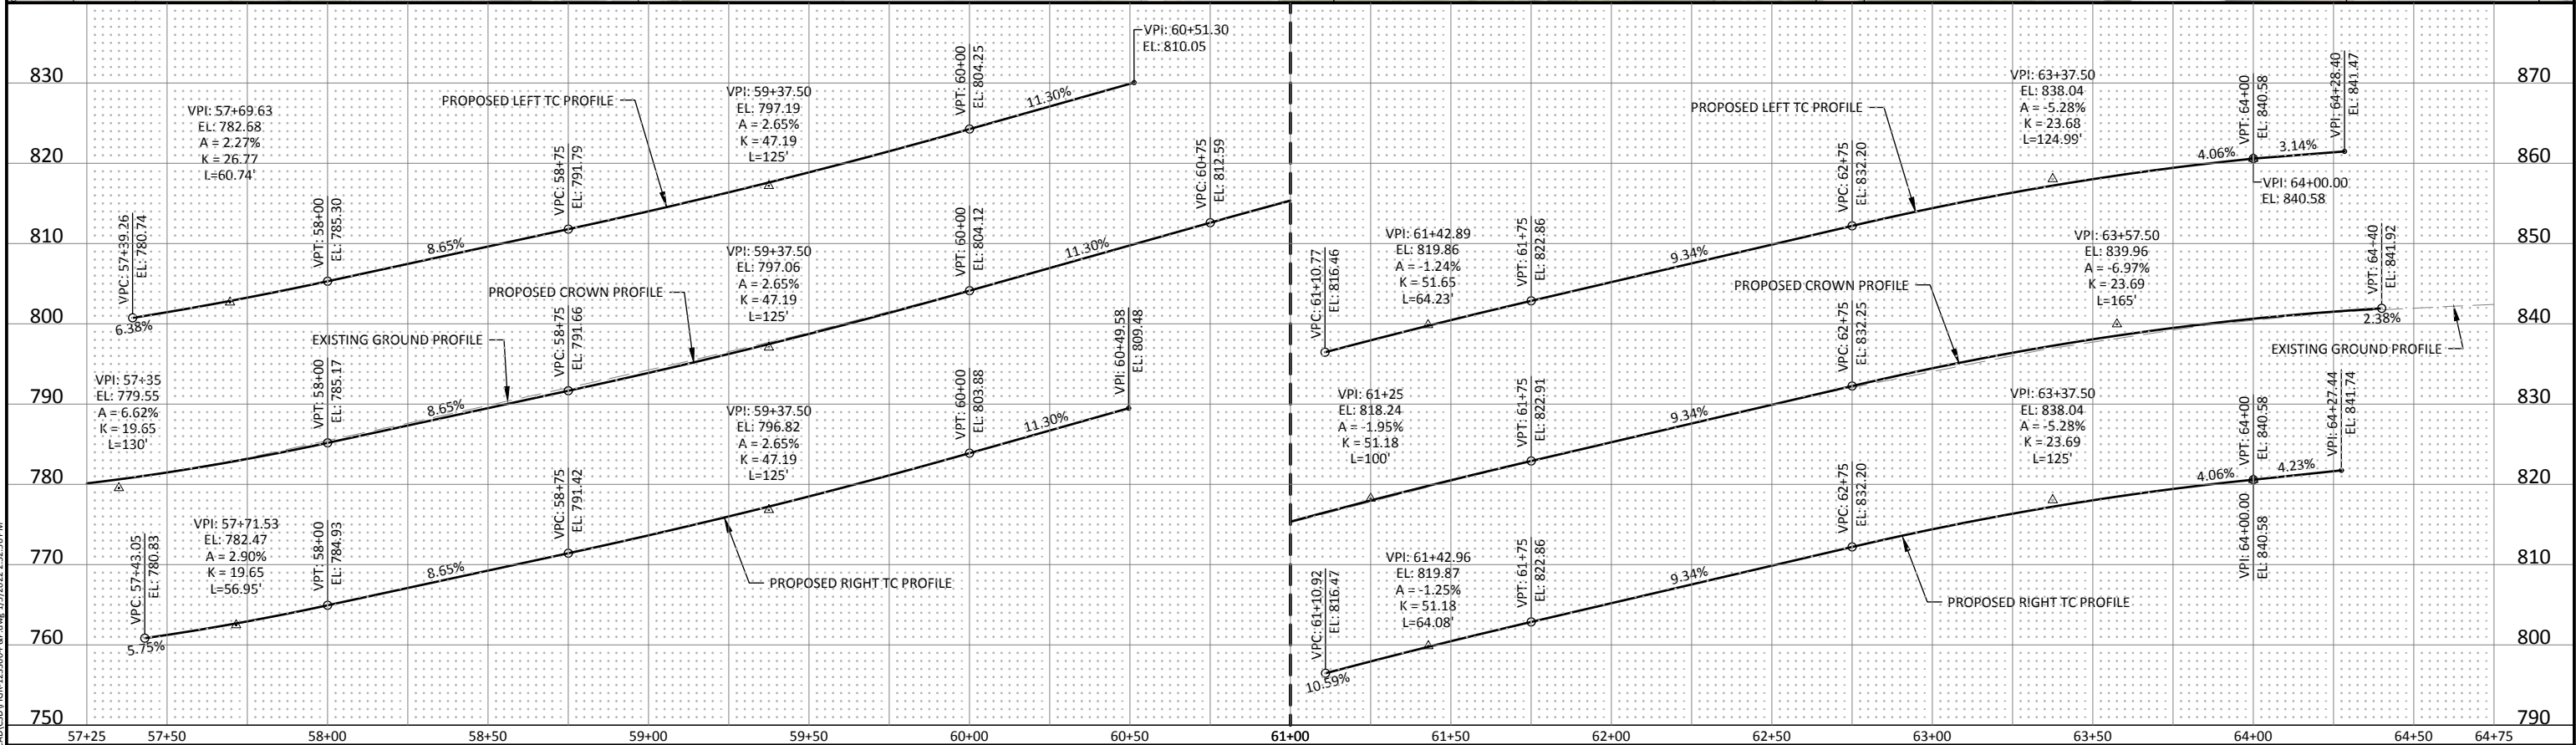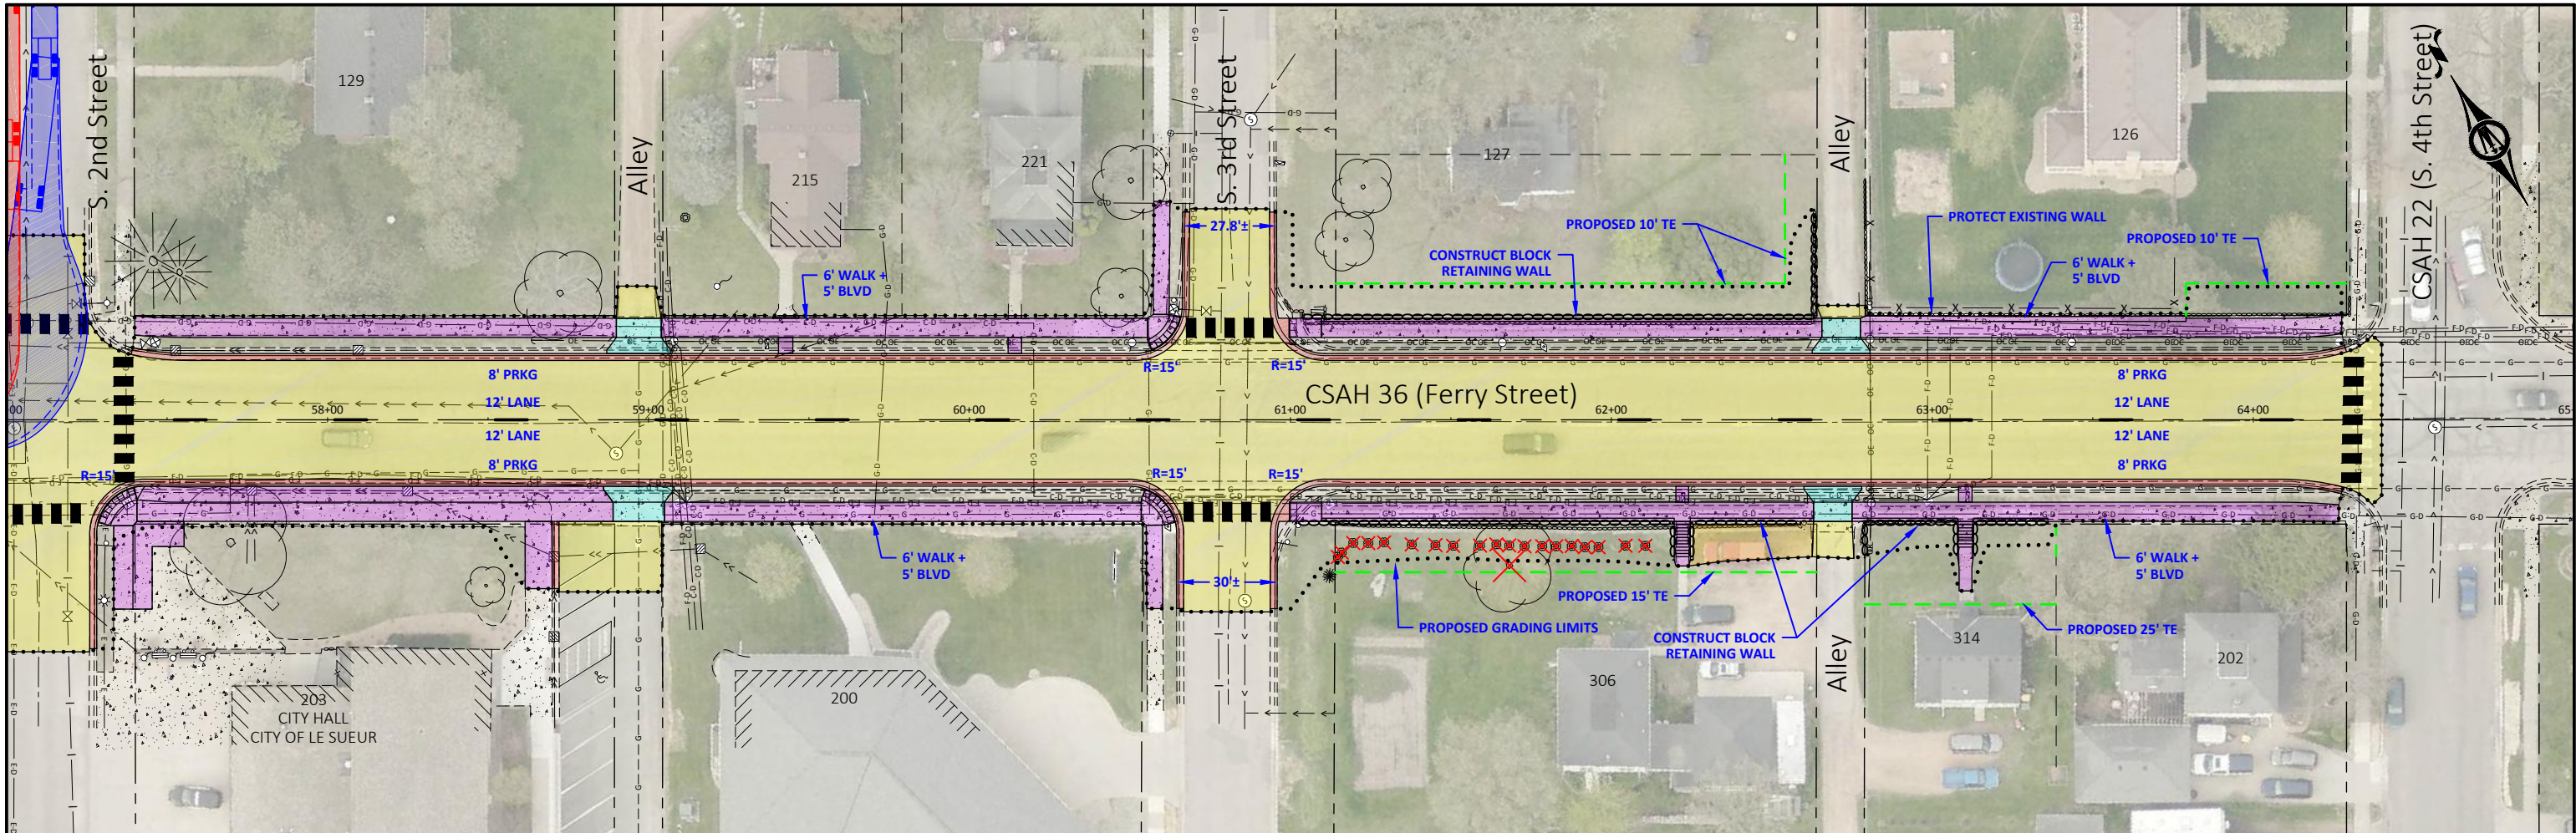

© Bolton & Menk, Inc. 2022. All Rights Reserved.
A:\CO\11123360\11123360.dwg, 15/2022 3:52:56 PM

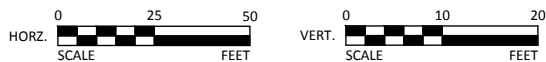

**BOLTON
& MENK**



DESIGNED	NO.	ISSUED FOR	DATE
BJS, EIJ			
DRAWN			
EIJ, CH			
CHECKED			
CLB, BJS			
CLIENT PROJ. NO.			
0M1.123360			

CITY OF LE SUEUR - LE SUEUR COUNTY, MINNESOTA

2022 CSAH 36 RECONSTRUCTION - SAP 040-636-013

PROJECT CONCEPT PLAN & PROFILE
CSAH 36 (FERRY STREET)

SHEET
7
OF
7