


2021 Downtown Sidewalk Replacement Project

City of Farmington

May 2021

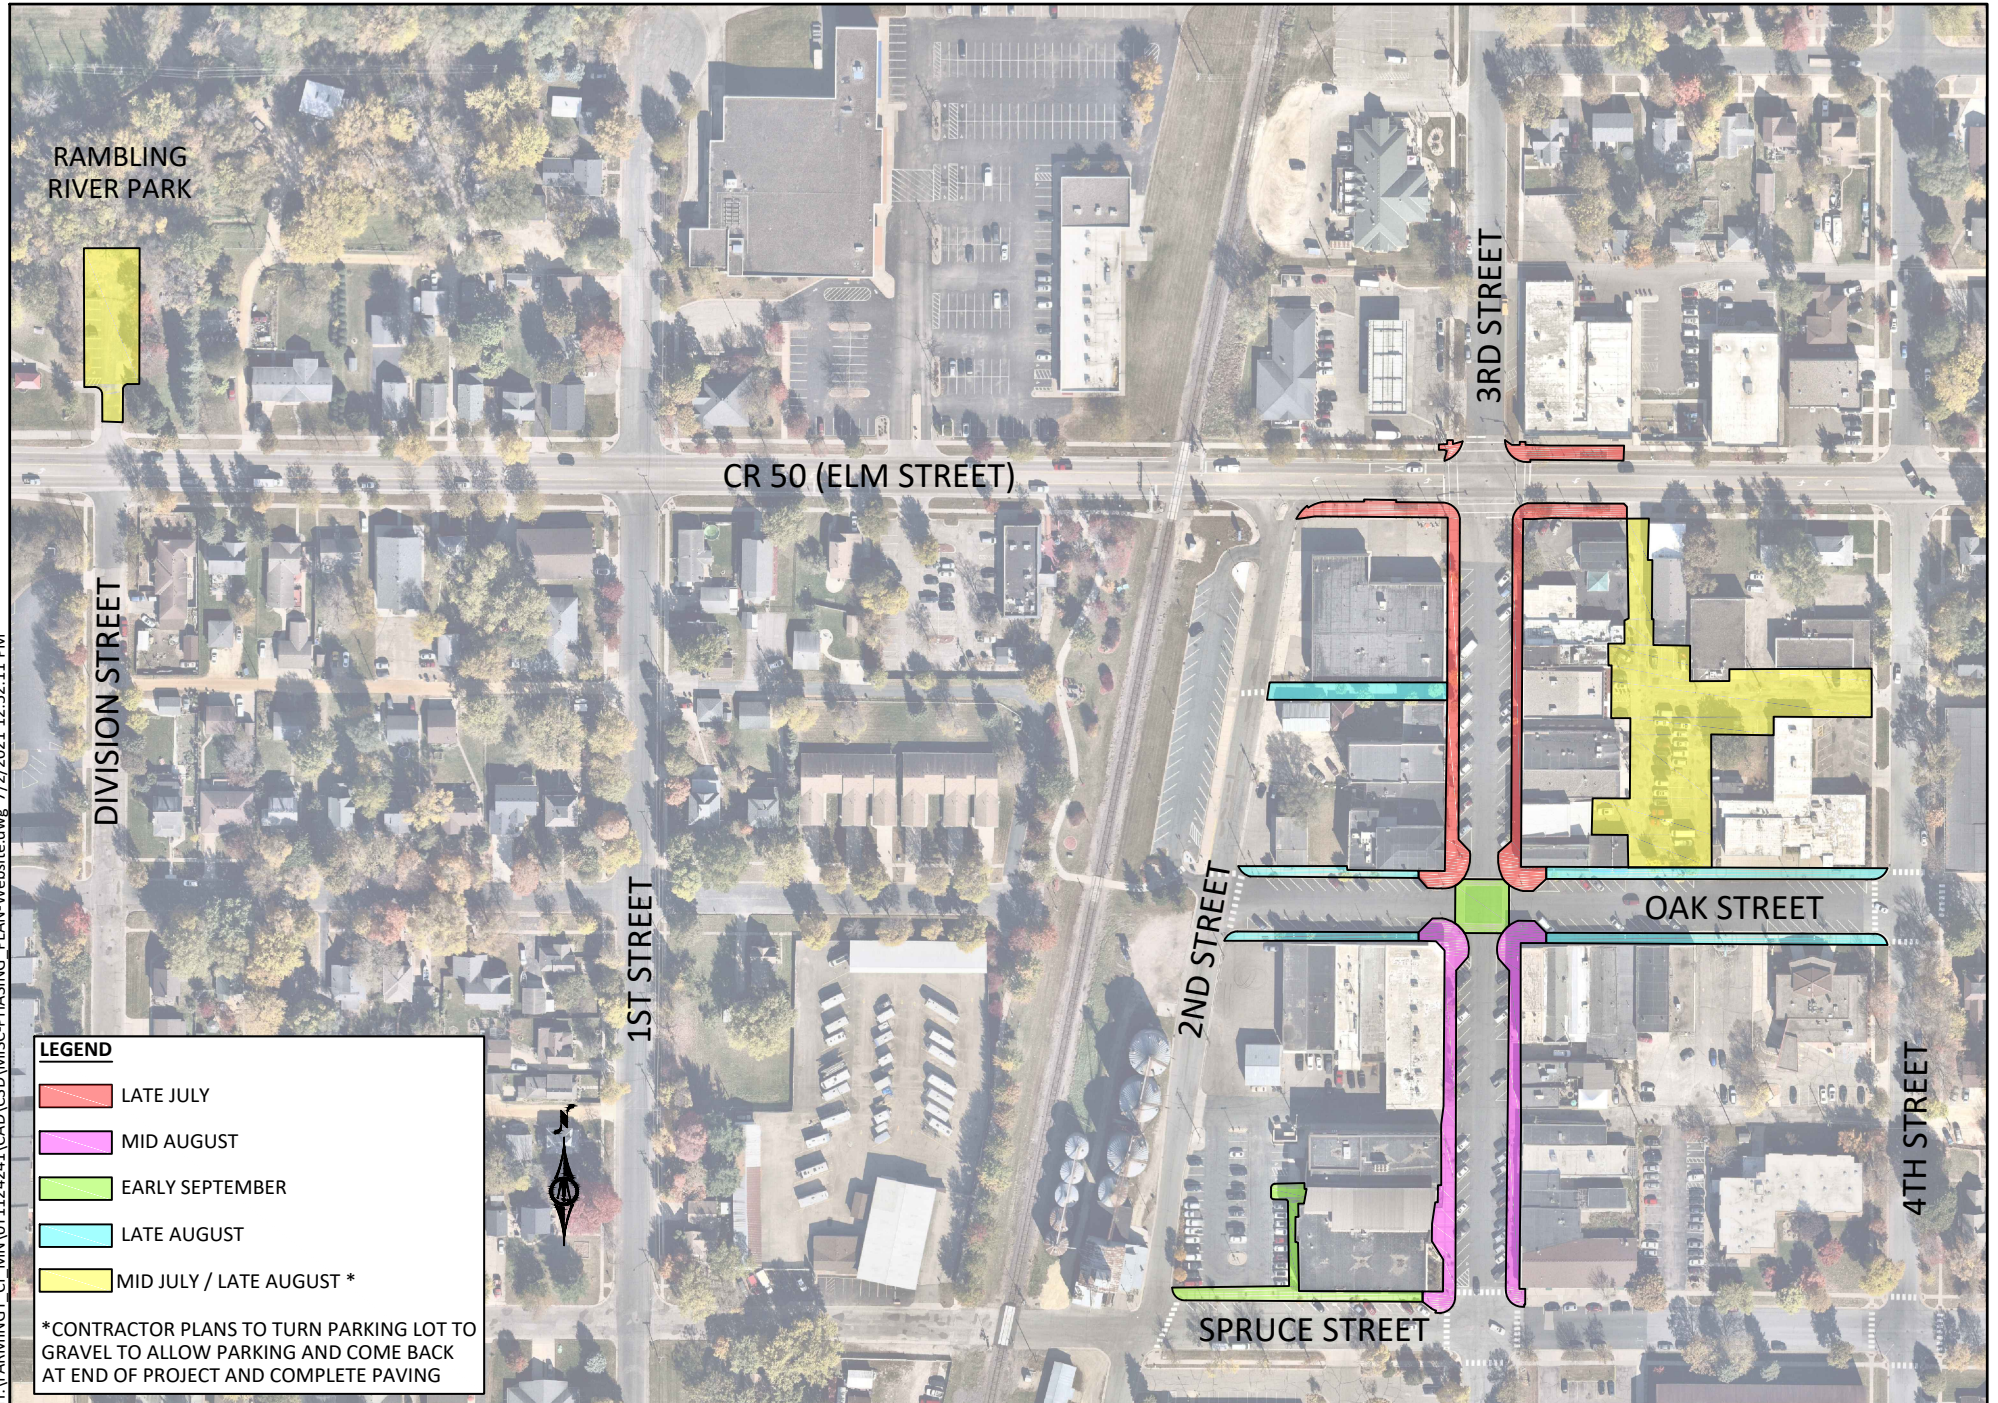

H:\FARMINGT_CI_MN\071124241\CAD\C3D\MISC-PHASING PLAN-Website.dwg 7/2/2021 12:52:11 PM