



Real People. Real Solutions.

2021 Street & Utility Improvements Newsletter

Newsletter No.2 - July 23, 2021

Reconstruction

Project Scope:

- Street Reconstruction
- Sidewalk Replacement
- Storm Sewer
- Sanitary Sewer
- Watermain

Construction Schedule:

Start:

July 2021

Substantial Completion:

October 2021

Final Completion:

June 2022

City of Hayfield

140 West Main Street
PO Box 53
Hayfield, MN 55940
Lori Kindschy, City Clerk

Contractor:

Wencl Construction
Owatonna, MN

Engineer:

Bolton & Menk, Inc.
2900 43rd Street NW
Suite 100
Rochester, MN 55901
Phone: 507-208-4332
www.bolton-menk.com

Lane Welch

Primary Resident Contact
Cell: (507) 226-3469
E-mail: lane.welch@bolton-menk.com

Drew Weber, P.E.

Project Engineer
Cell: (507) 469-0306
E-mail: drew.weber@bolton-menk.com

Derek Olinger, P.E.

Hayfield City Engineer
Cell: (507) 525-2685
E-mail: derek.olinger@bolton-menk.com



Project Update

During the week of July 26th, the contractor plans to set up the temporary water system throughout the project area. After the system has been tested and connected to your home, crews will begin underground utility work. They plan to start on 1st Street NE and 1st Avenue NE.

Connection to the temporary water system will likely require the contractor to enter your home. Please contact Lane Welch at the number below if you have any concerns.

Reminder: Once utility installation starts, there may be intermittent short-term water service interruptions. You will be contacted prior to any planned shut-downs. While crews are working in front of your home, access to driveways will be restricted. Please park on nearby side streets if you do not have access.



Contacts


Lane Welch will be on site throughout the summer and will serve as the primary contract during construction. **If you have questions or concerns at any time, please contact Lane at 507-226-3469 or lane.welch@bolton-menk.com.**



Project Website

A project website has been created to access project information and updates. To access this site, use the following address:

<https://clients.bolton-menk.com/hayfield2021/>

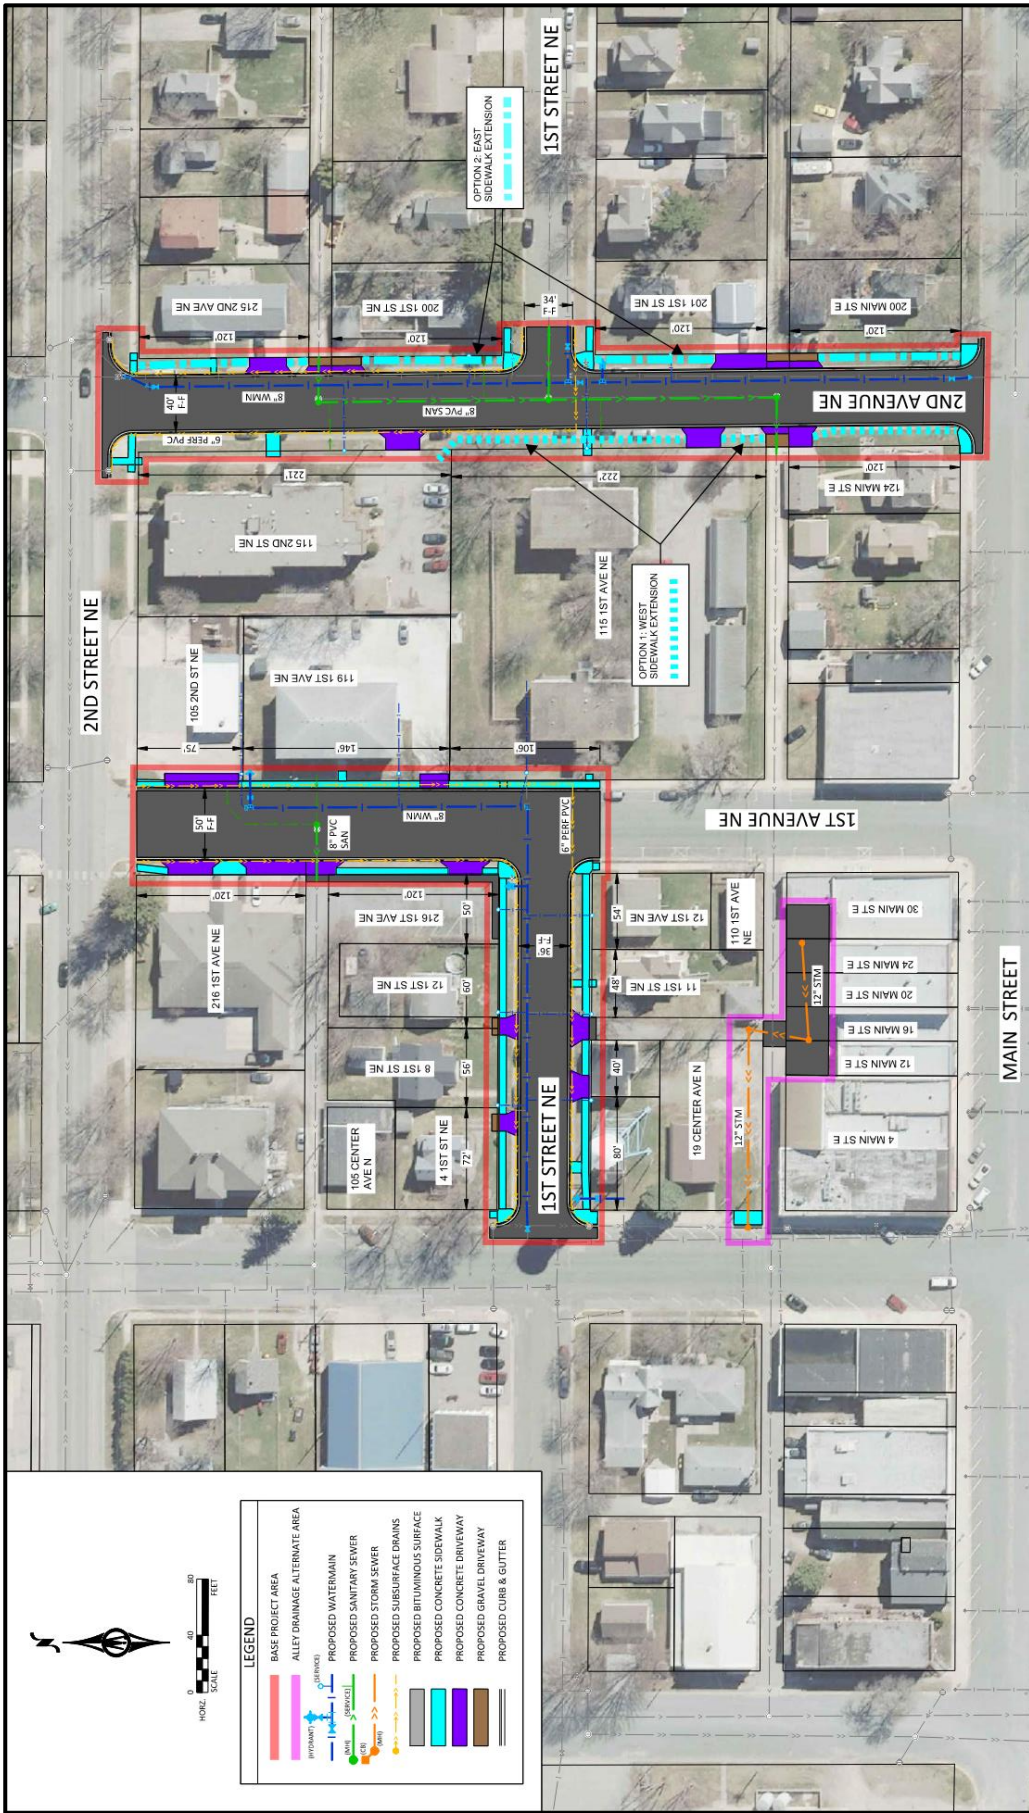

LEGEND

	BASE PROJECT AREA
	ALLEY DRAINAGE ALTERNATE AREA
	PROPOSED WATERMAIN
	PROPOSED SANITARY SEWER
	PROPOSED STORM DRAINS
	PROPOSED BITUMINOUS SURFACE
	PROPOSED CONCRETE SIDEWALK
	PROPOSED CONCRETE DRIVEWAY
	PROPOSED GRAVEL DRIVEWAY
	PROPOSED CURB & GUTTER