
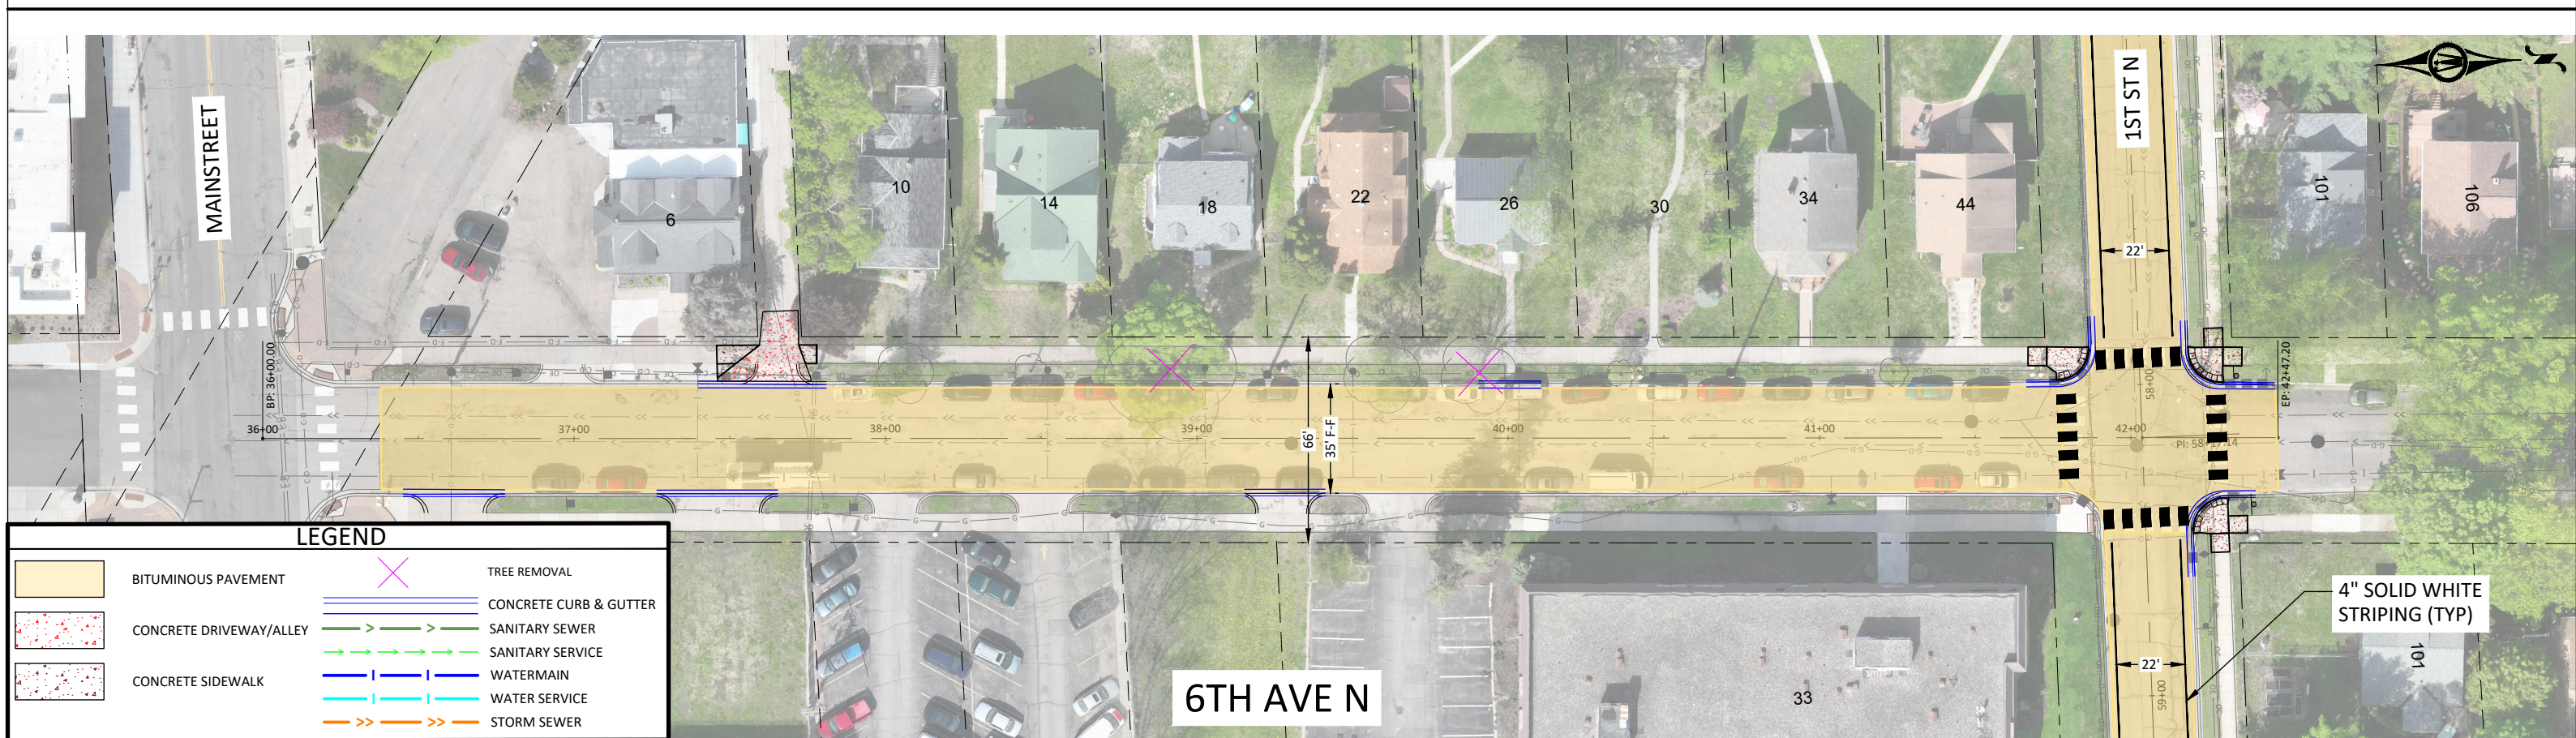


# 2024 Central Avenue Improvements

City of Hopkins, Minnesota

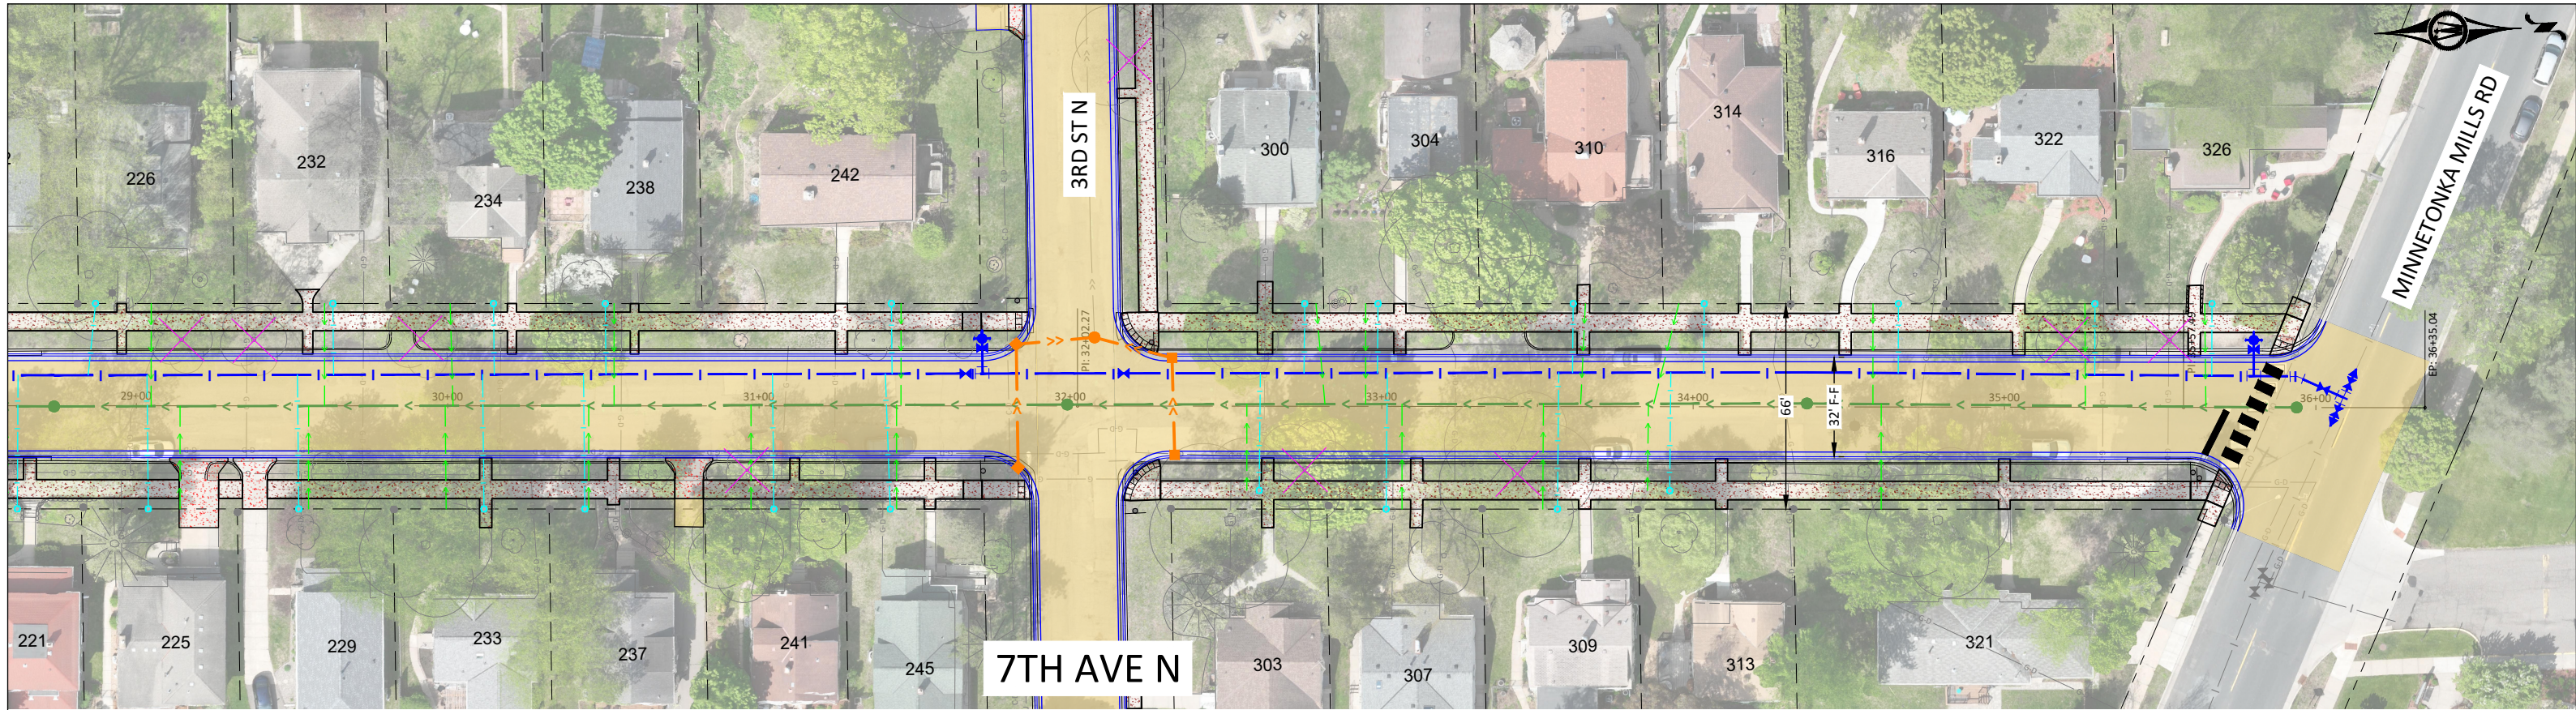

### LEGEND

	BITUMINOUS PAVEMENT		TREE REMOVAL
	CONCRETE DRIVEWAY/ALLEY		CONCRETE CURB & GUTTER
	CONCRETE SIDEWALK		SANITARY SEWER
			SANITARY SERVICE
			WATERMAIN
			WATER SERVICE
			STORM SEWER

4" SOLID WHITE STRIPING (TYP)