



2024 Central Avenue Improvements

City of Hopkins, Minnesota

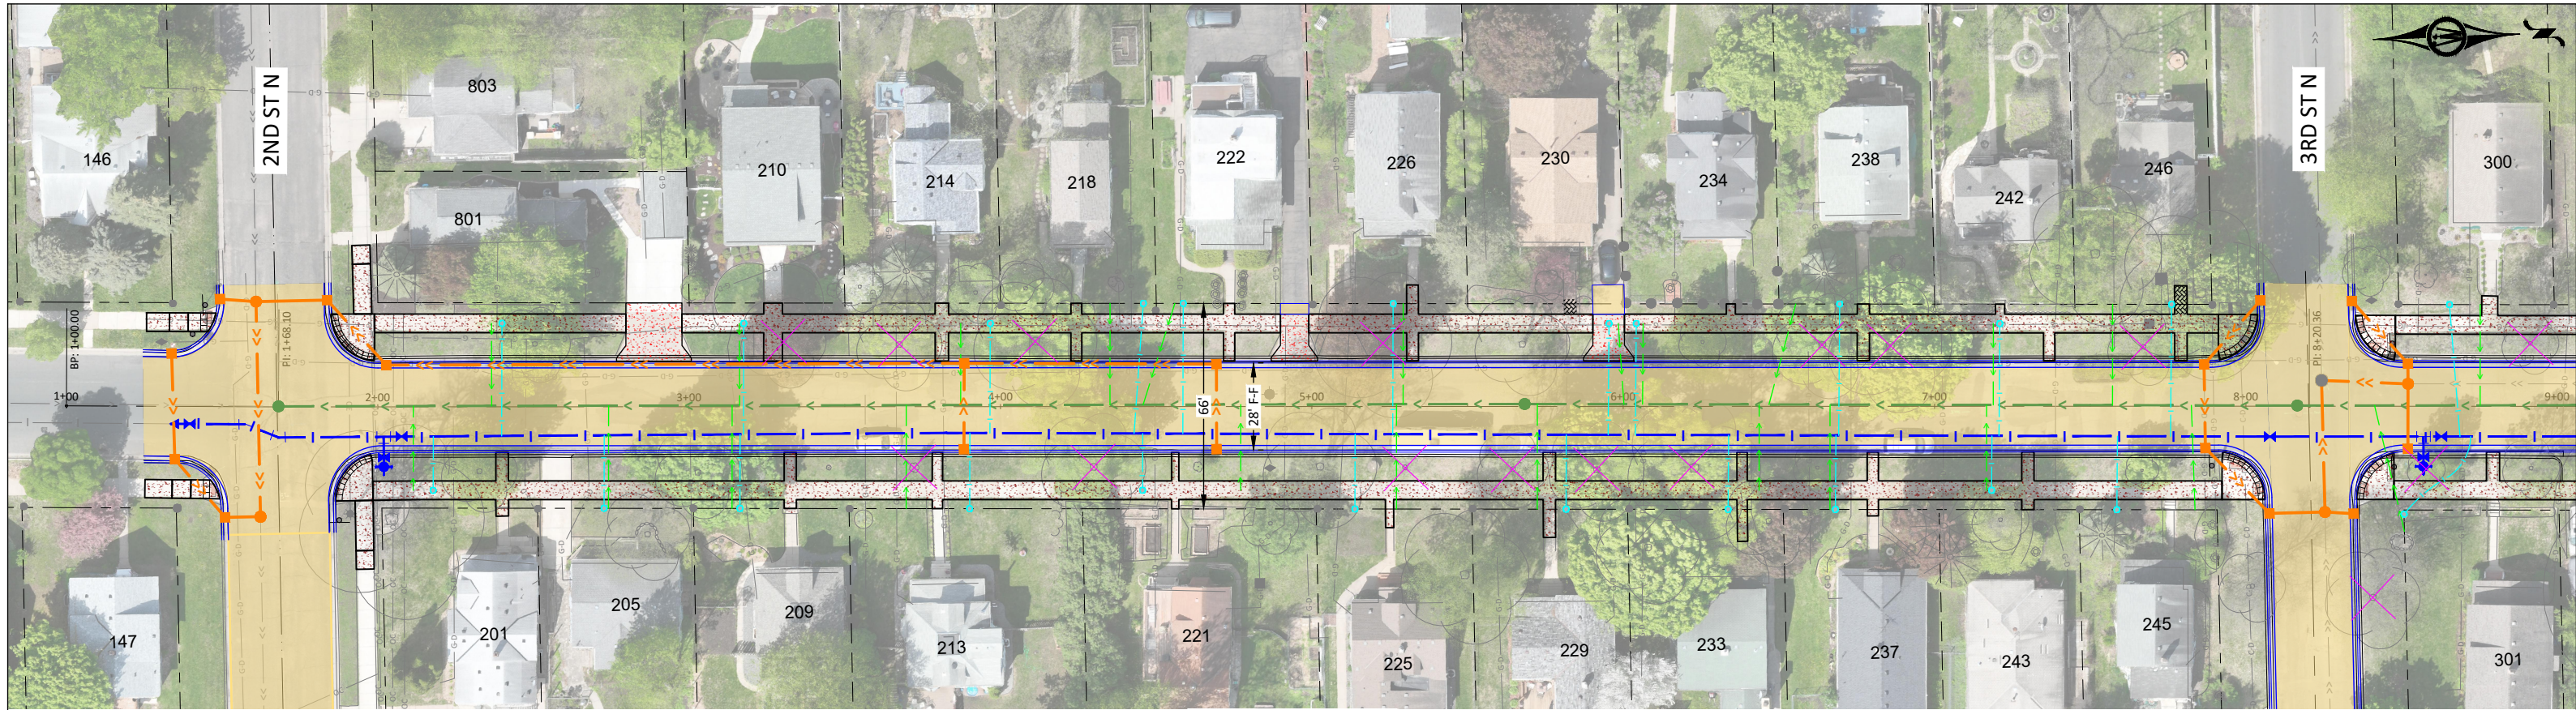

8TH AVE N

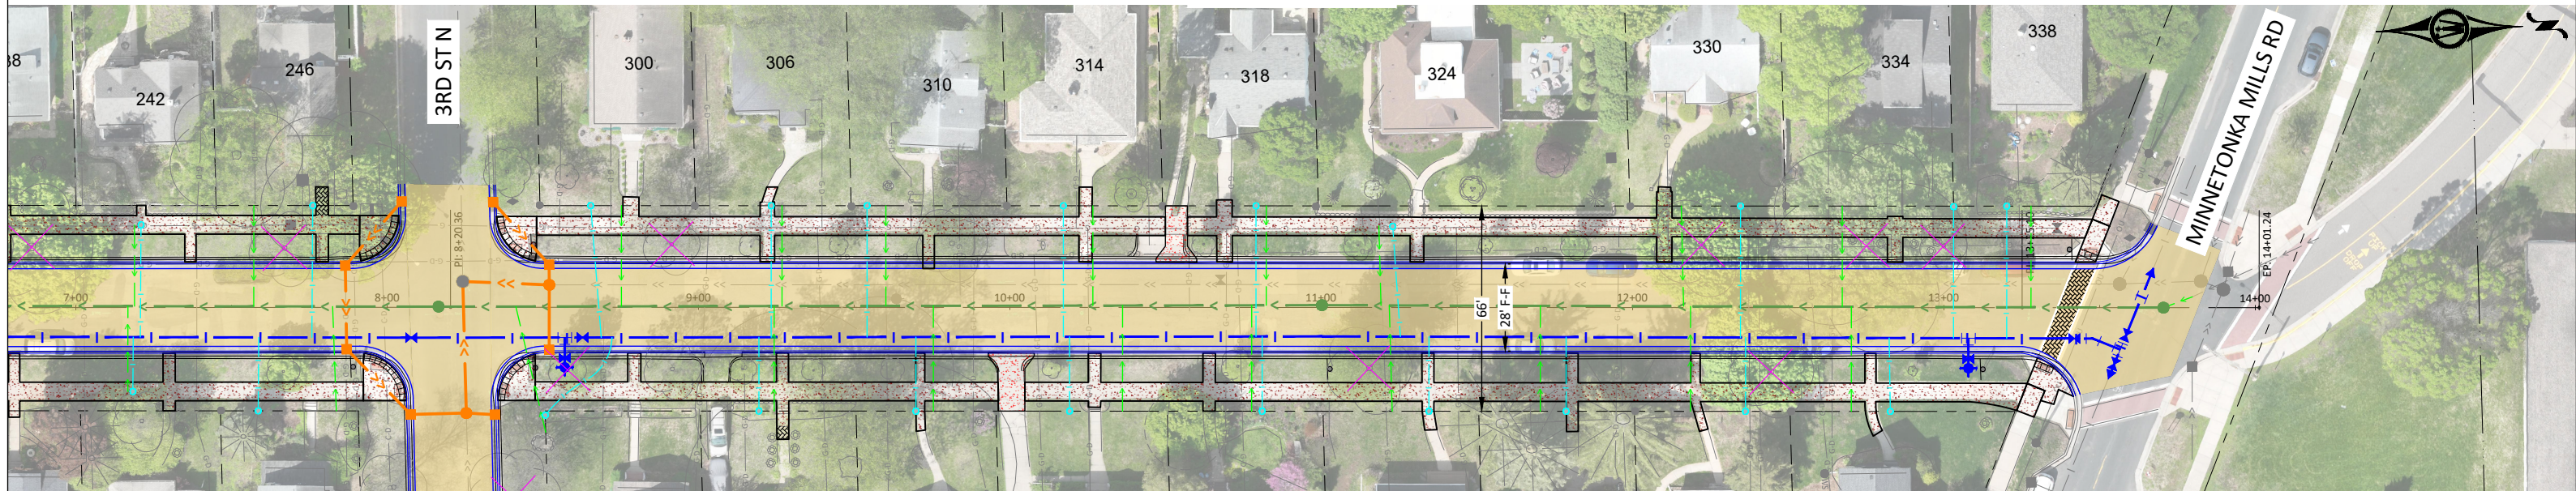

LEGEND	
	BITUMINOUS PAVEMENT
	CONCRETE DRIVEWAY/ALLEY
	CONCRETE SIDEWALK
	TREE REMOVAL
	CONCRETE CURB & GUTTER
	SANITARY SEWER
	SANITARY SERVICE
	WATERMAIN
	WATER SERVICE
	STORM SEWER