


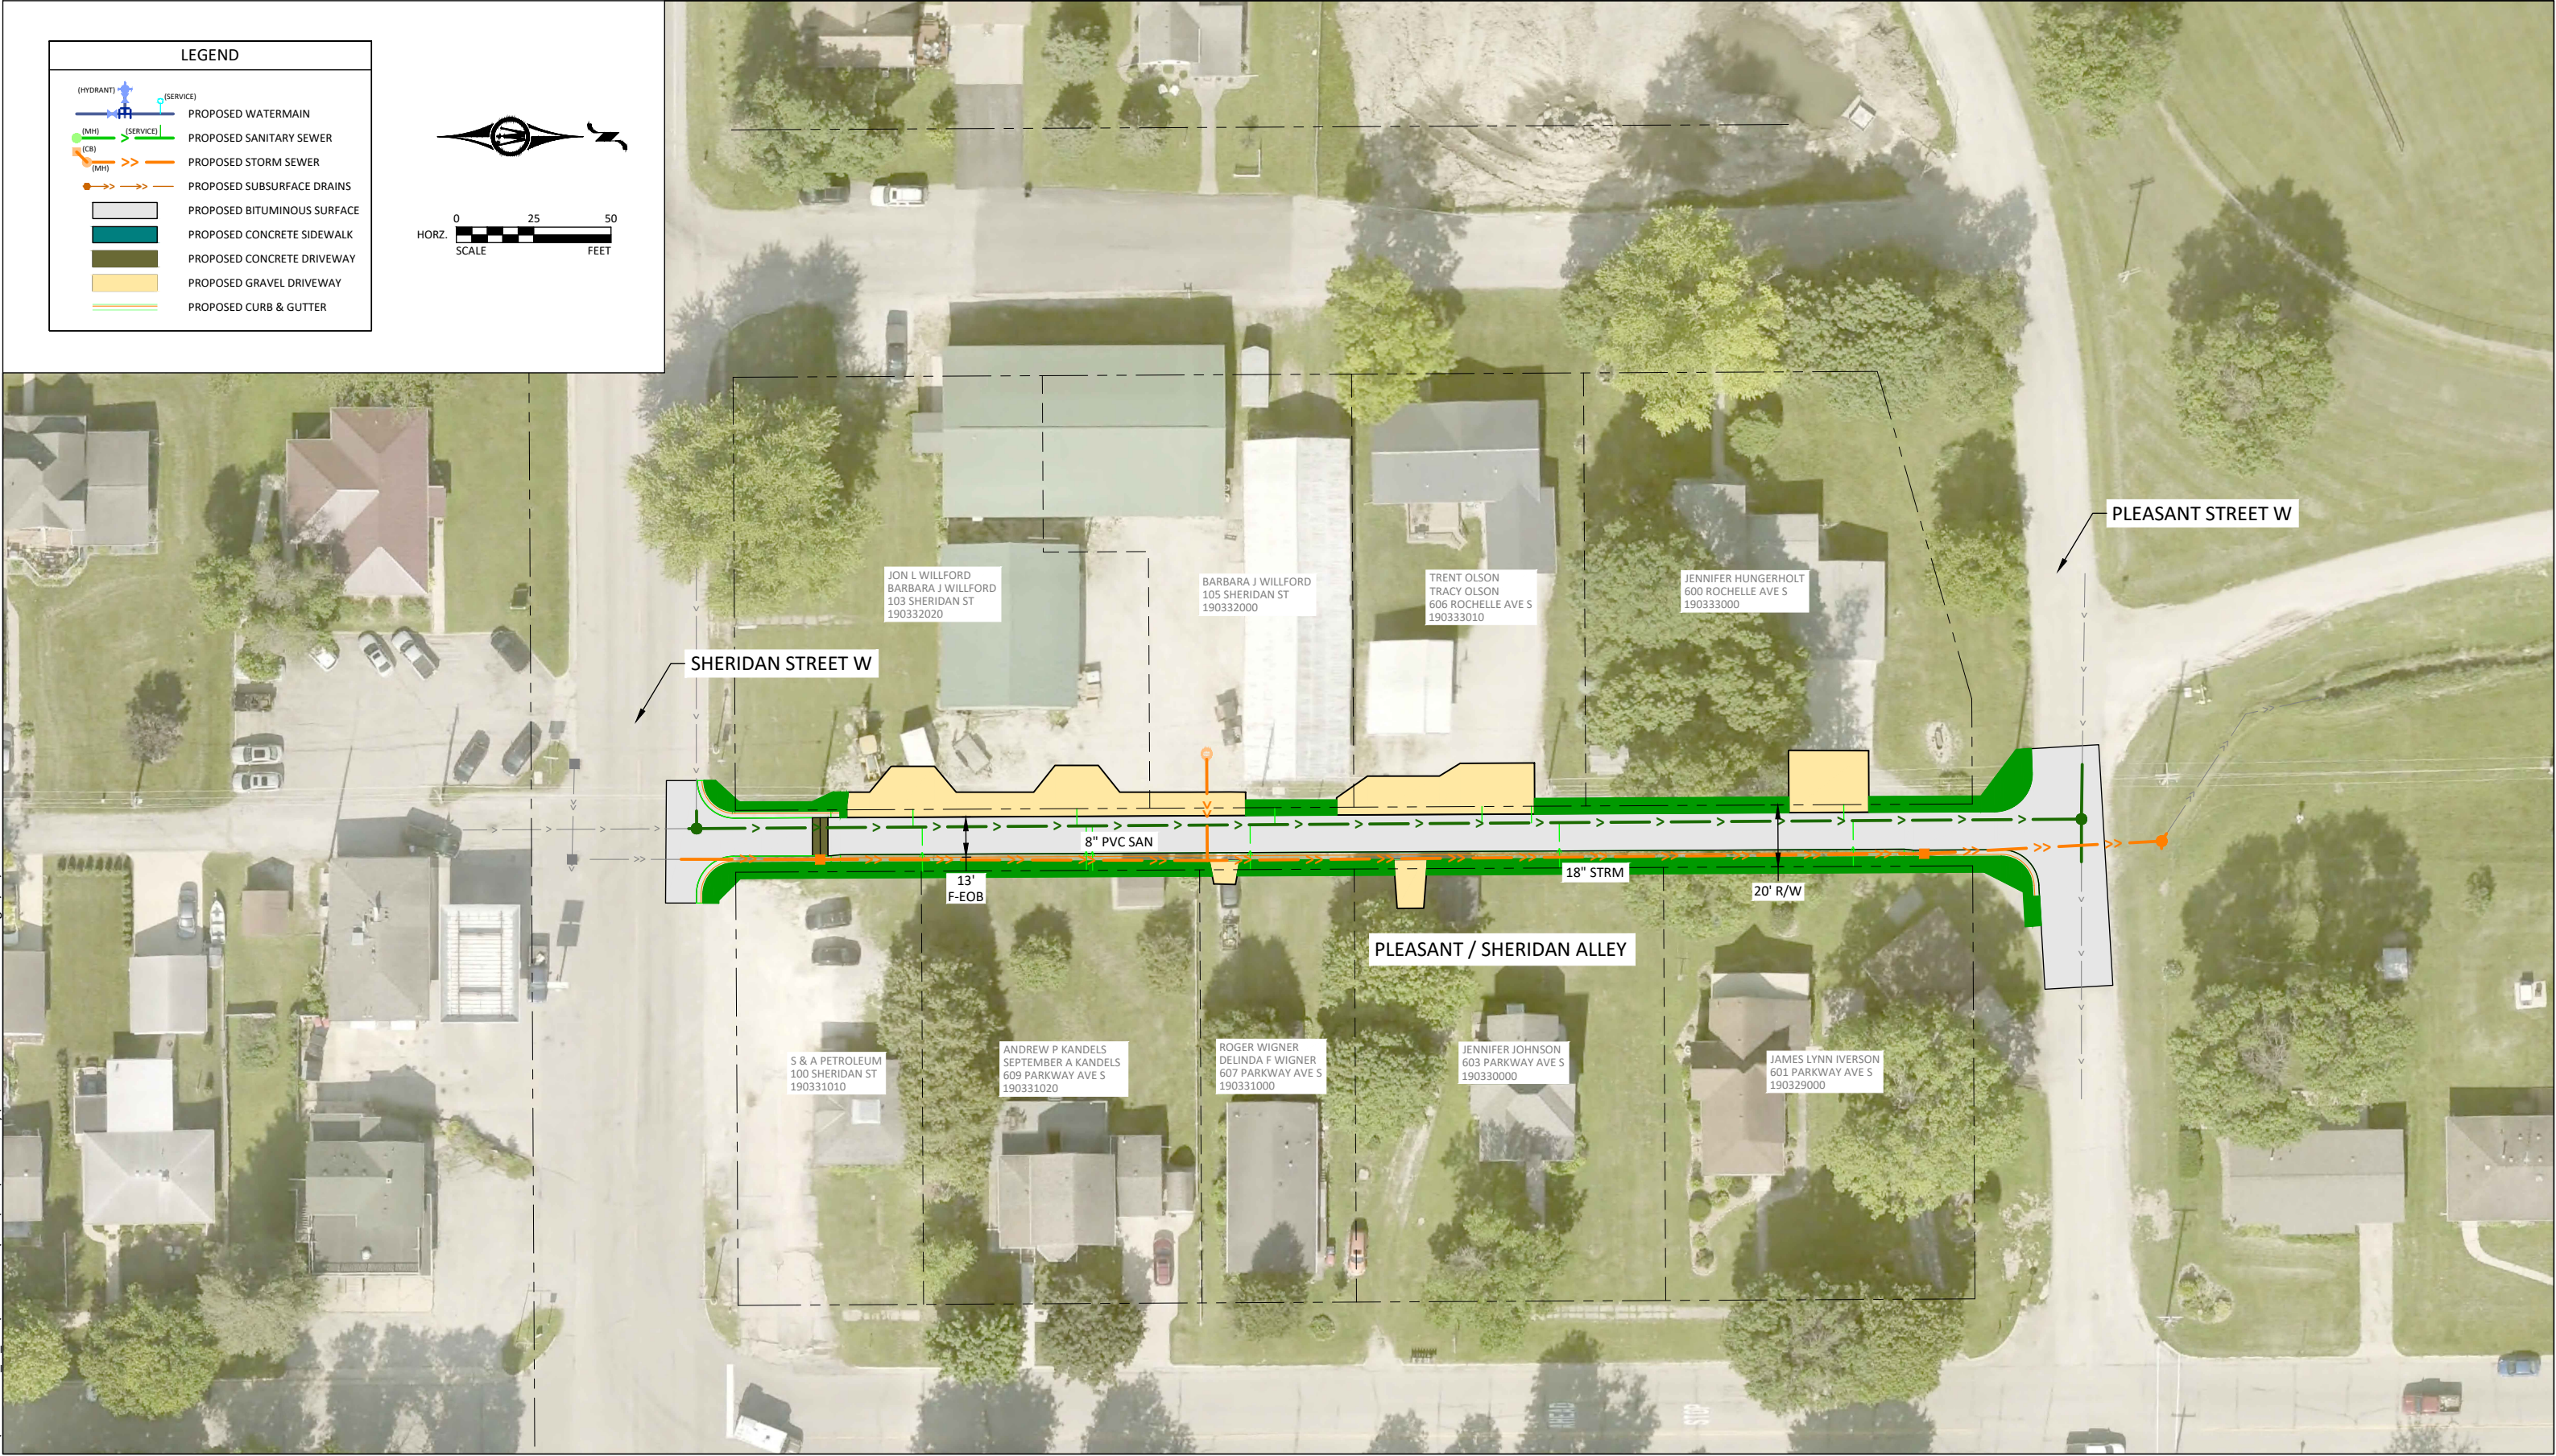

H:\LANESBORO CI. MIN\01123756\CAD\C3D\Preliminary\FIGR-123756-P-S-PROPOSED.dwg 7/19/2021 5:18:30 PM