




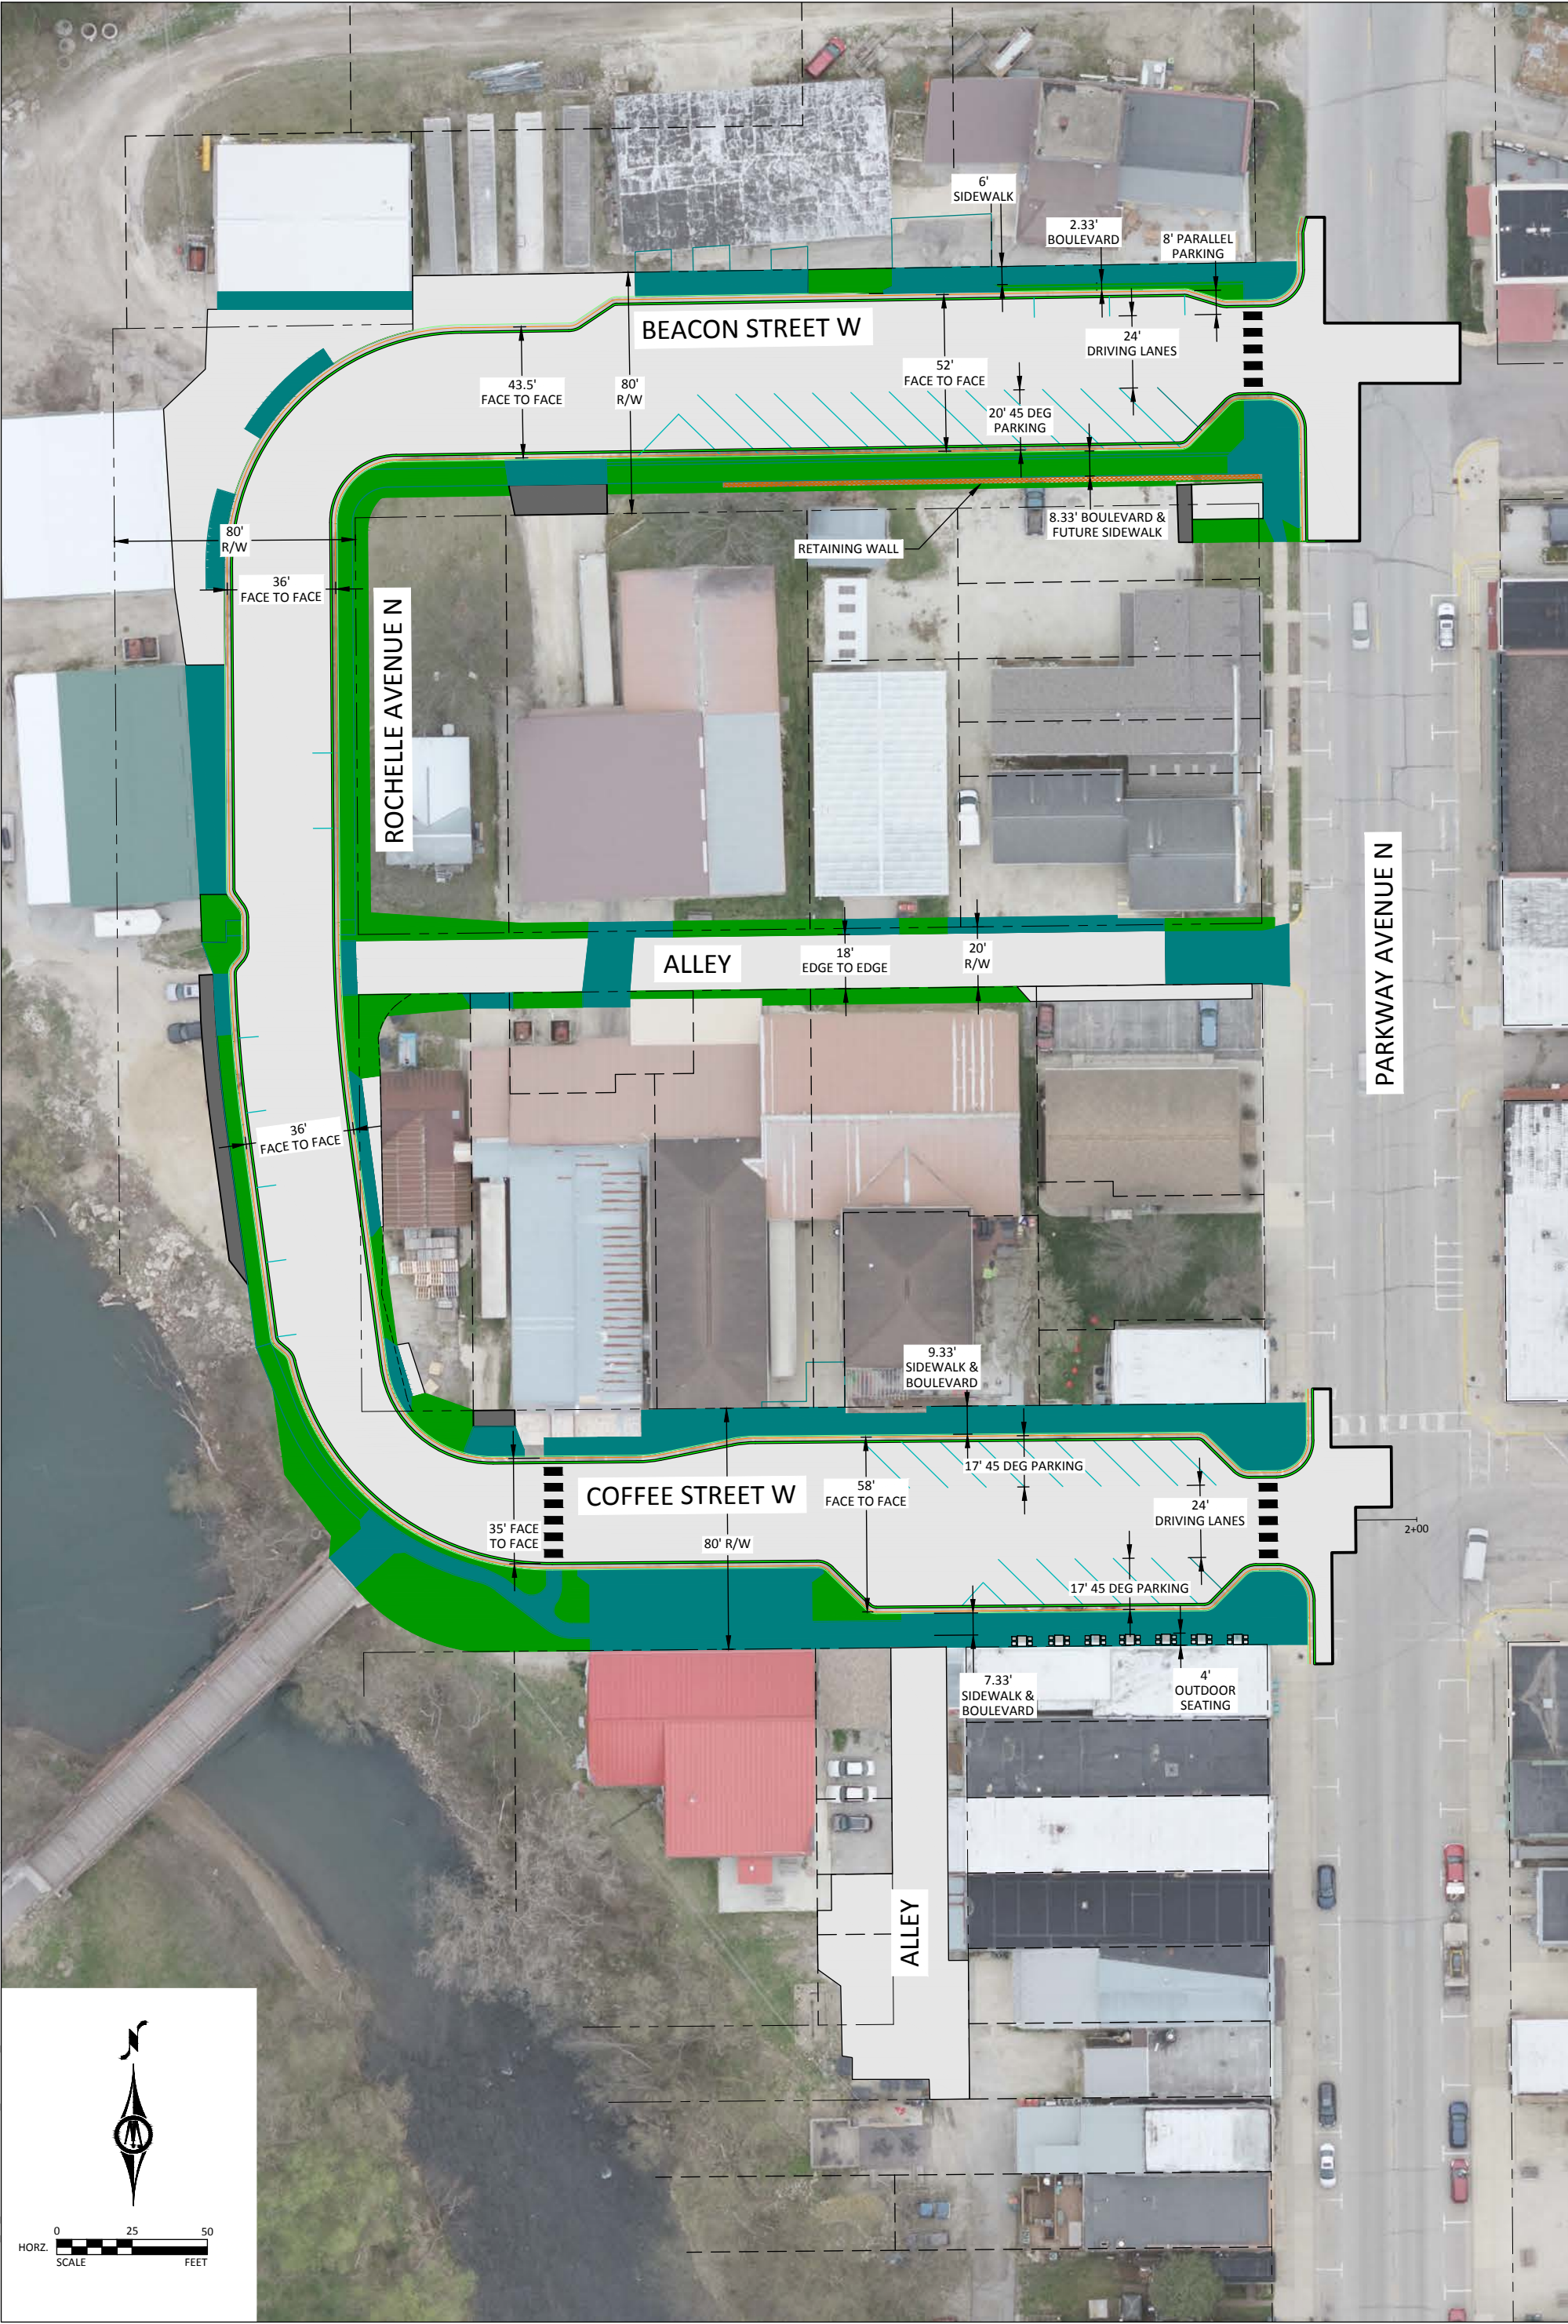

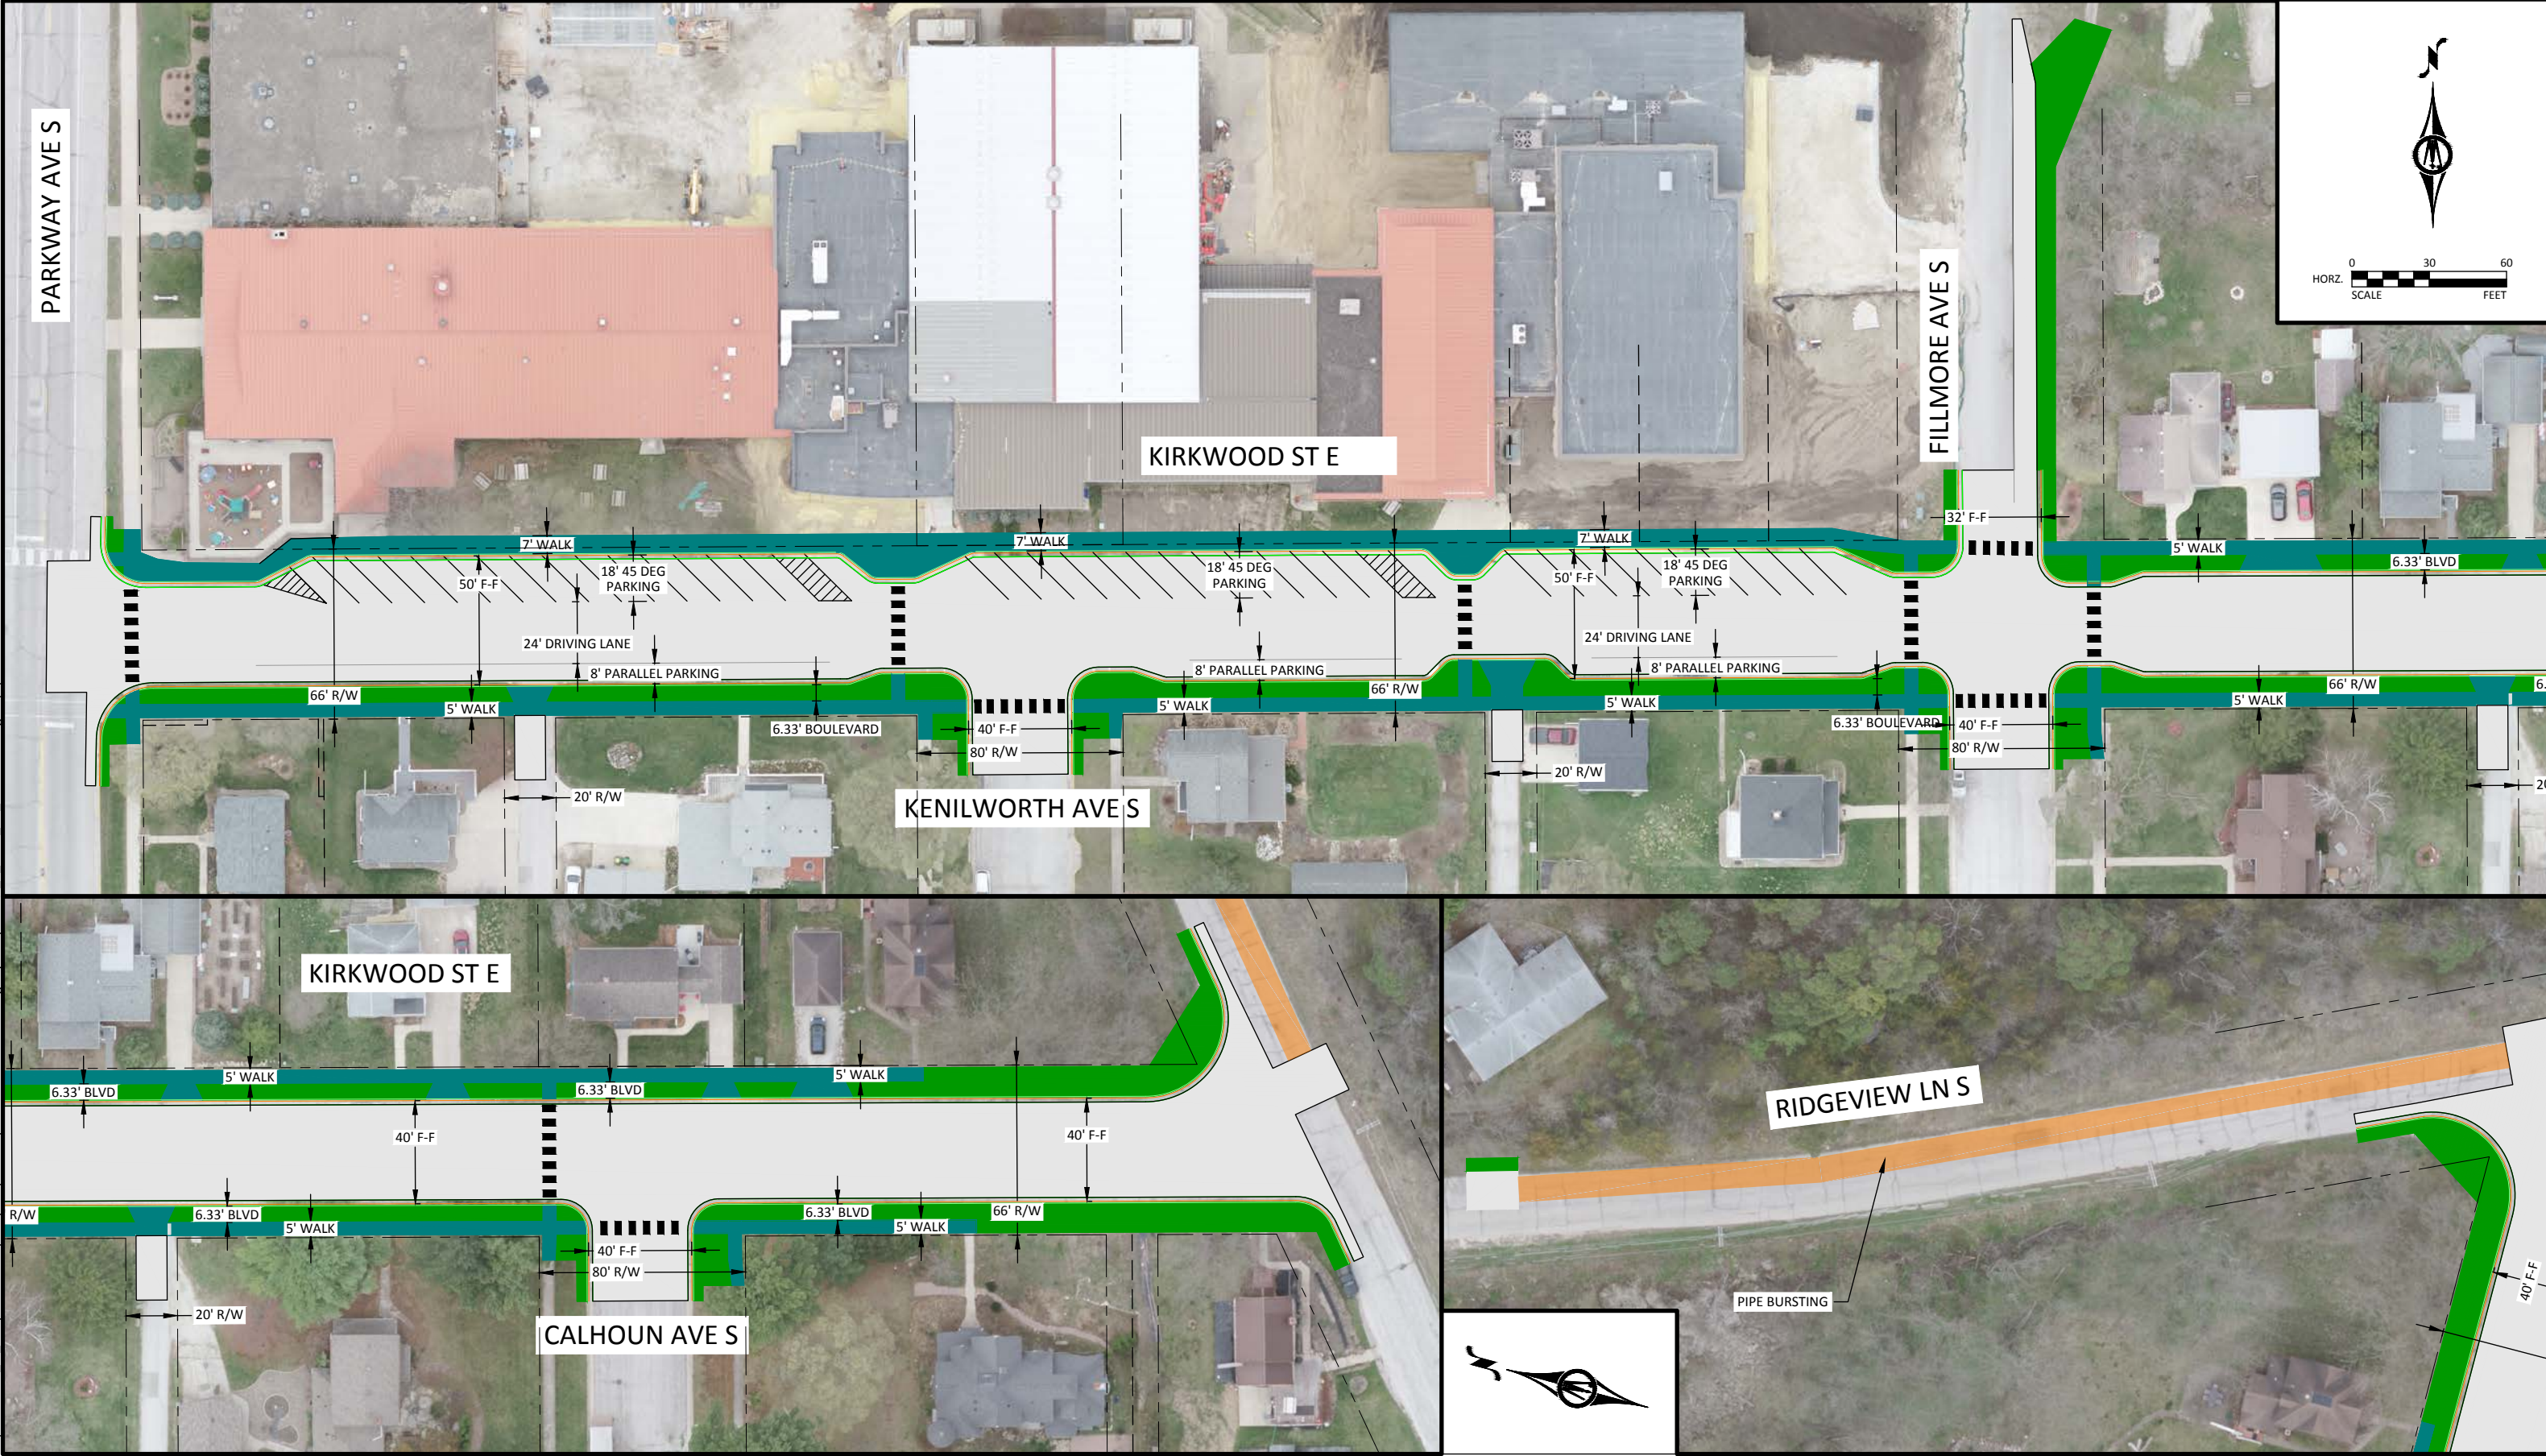

H:\LANESBORO\CI_MN\01123756\CAD\C3D\Archive\12-6-21 Council Meeting Layouts\123756 C BASE N1 Kirkwood.dwg 12/6/2021 1:40:50 PM

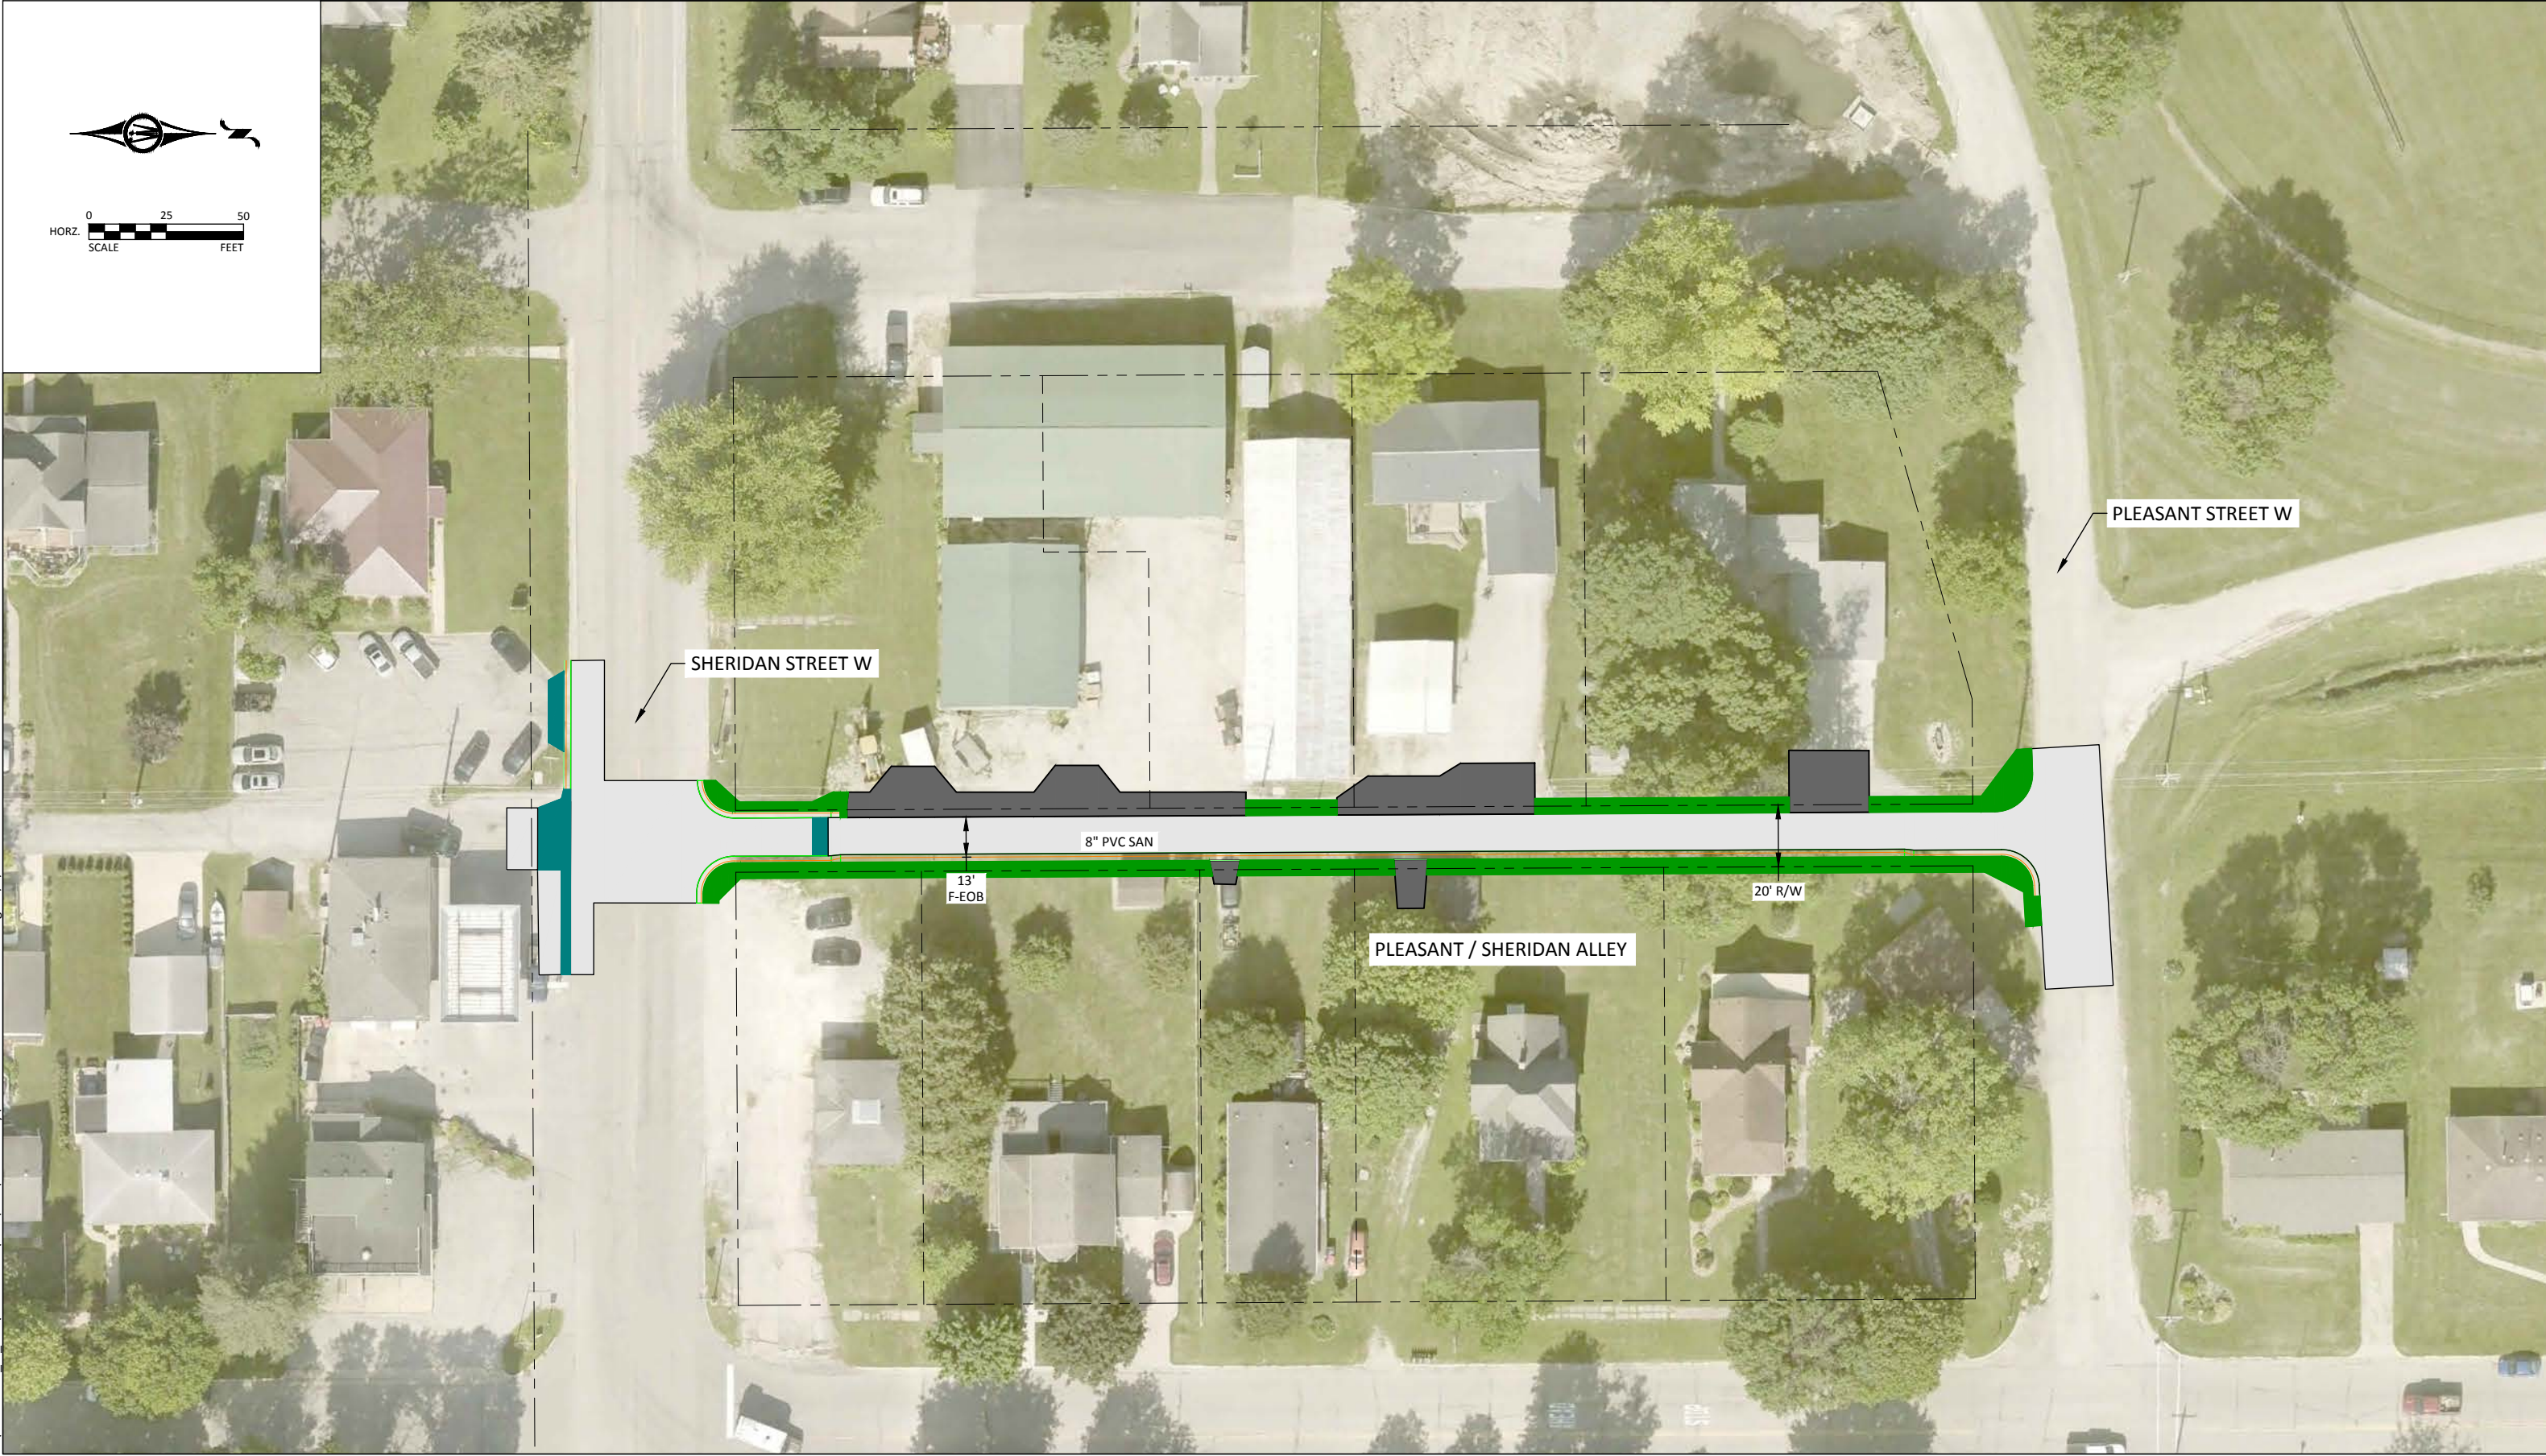

H:\LANESBORO_C\123756\CAD\123756-P-S-PROPOSED.dwg 12/6/2021 1:34:32 PM