


# 2025 Street Improvement Project Phasing

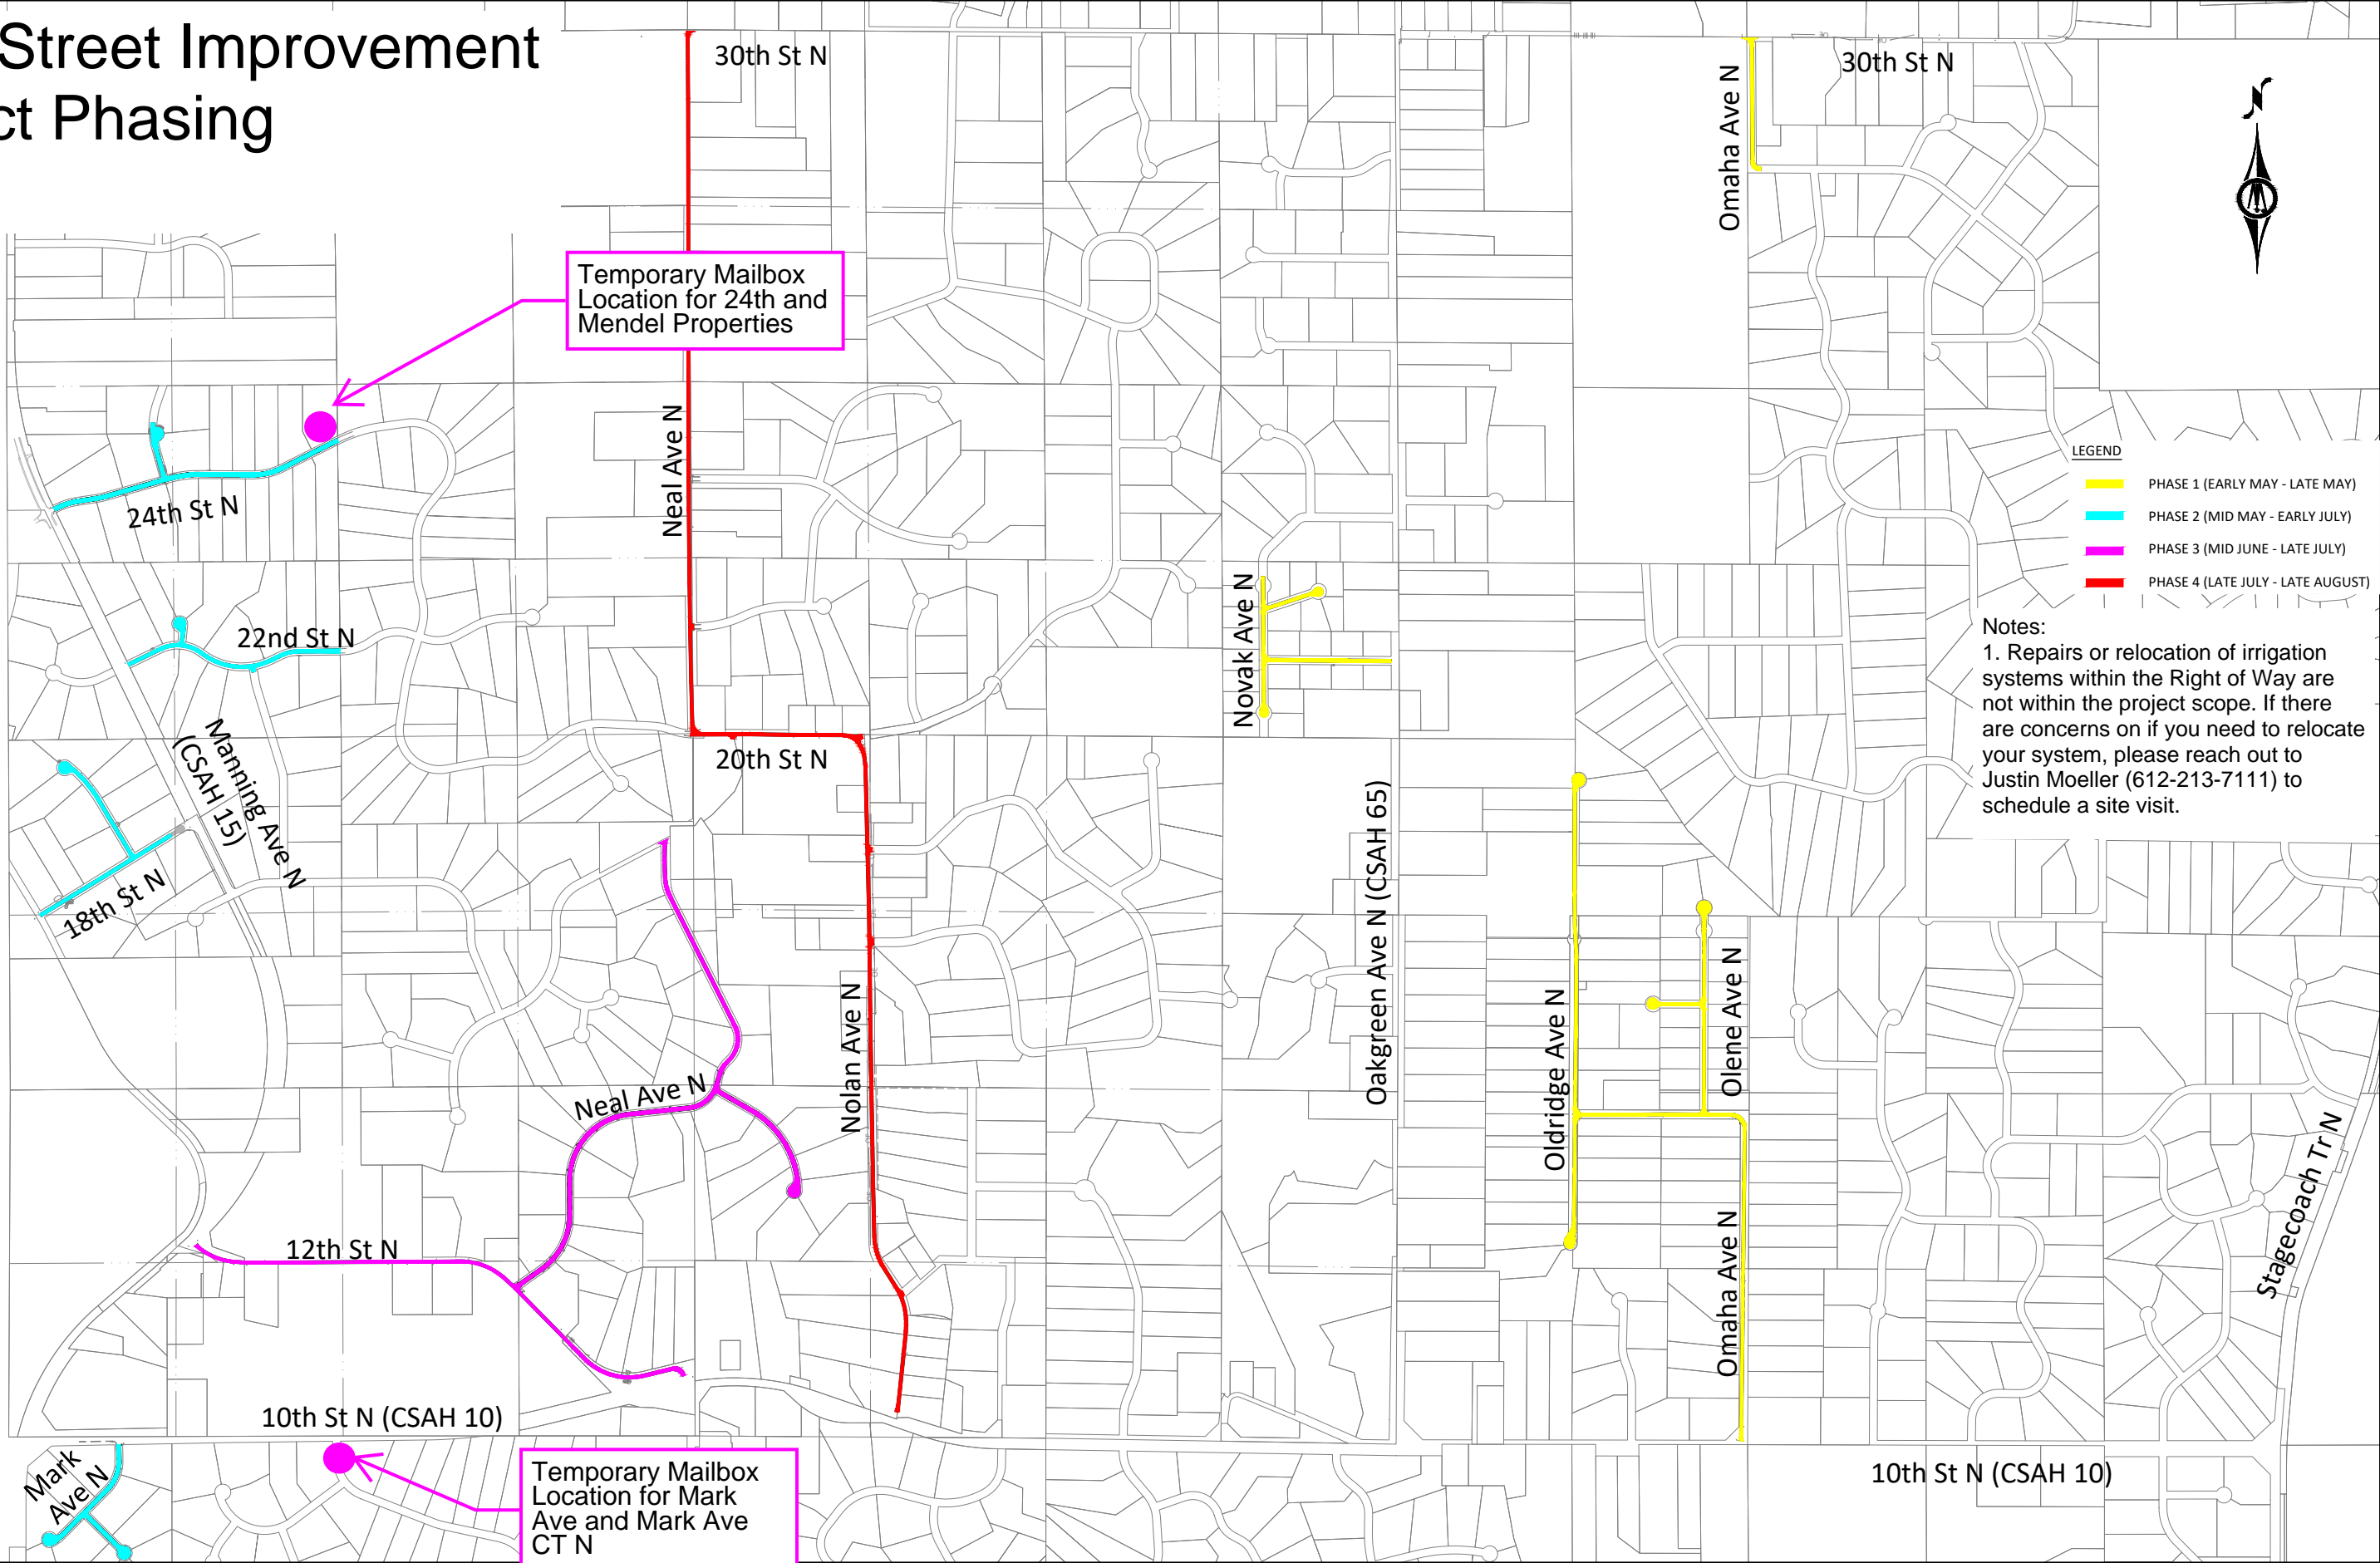

© Bolton & Menk, Inc. 2025. All Rights Reserved.  
2/27/2025 11:50:26 AM  
\\MINN041\3505005\24X\135005\2025\Phasing Map.dwg



I HEREBY CERTIFY THAT THIS PLAN, SPECIFICATION, OR REPORT WAS PREPARED BY ME OR UNDER MY DIRECT SUPERVISION AND THAT I AM A DULY LICENSED PROFESSIONAL ENGINEER UNDER THE LAWS OF THE STATE OF MINNESOTA.

*Michael R. Warner*  
MICHAEL R. WARNER  
LIC. NO. 44693 DATE 2/27/2025



3507 HIGH POINT DRIVE NORTH,  
BLDG. 1 SUITE E130  
OAKDALE, MN 55128  
Phone: (651) 704-9970  
Email: Oakdale@bolton-menk.com  
www.bolton-menk.com

|                  |            |     |            |            |
|------------------|------------|-----|------------|------------|
| DESIGNED         | CRN        | NO. | ISSUED FOR | DATE       |
| DRAWN            | TJA        |     | BID        | 02/27/2025 |
| CHECKED          | MRW        |     |            |            |
| CLIENT PROJ. NO. | 24X.135005 |     |            |            |

WEST LAKELAND TOWNSHIP, MINNESOTA  
2025 STREET IMPROVEMENTS  
LOCATION PLAN

SHEET  
G2.01