


# 2025 Street Improvement Project Phasing

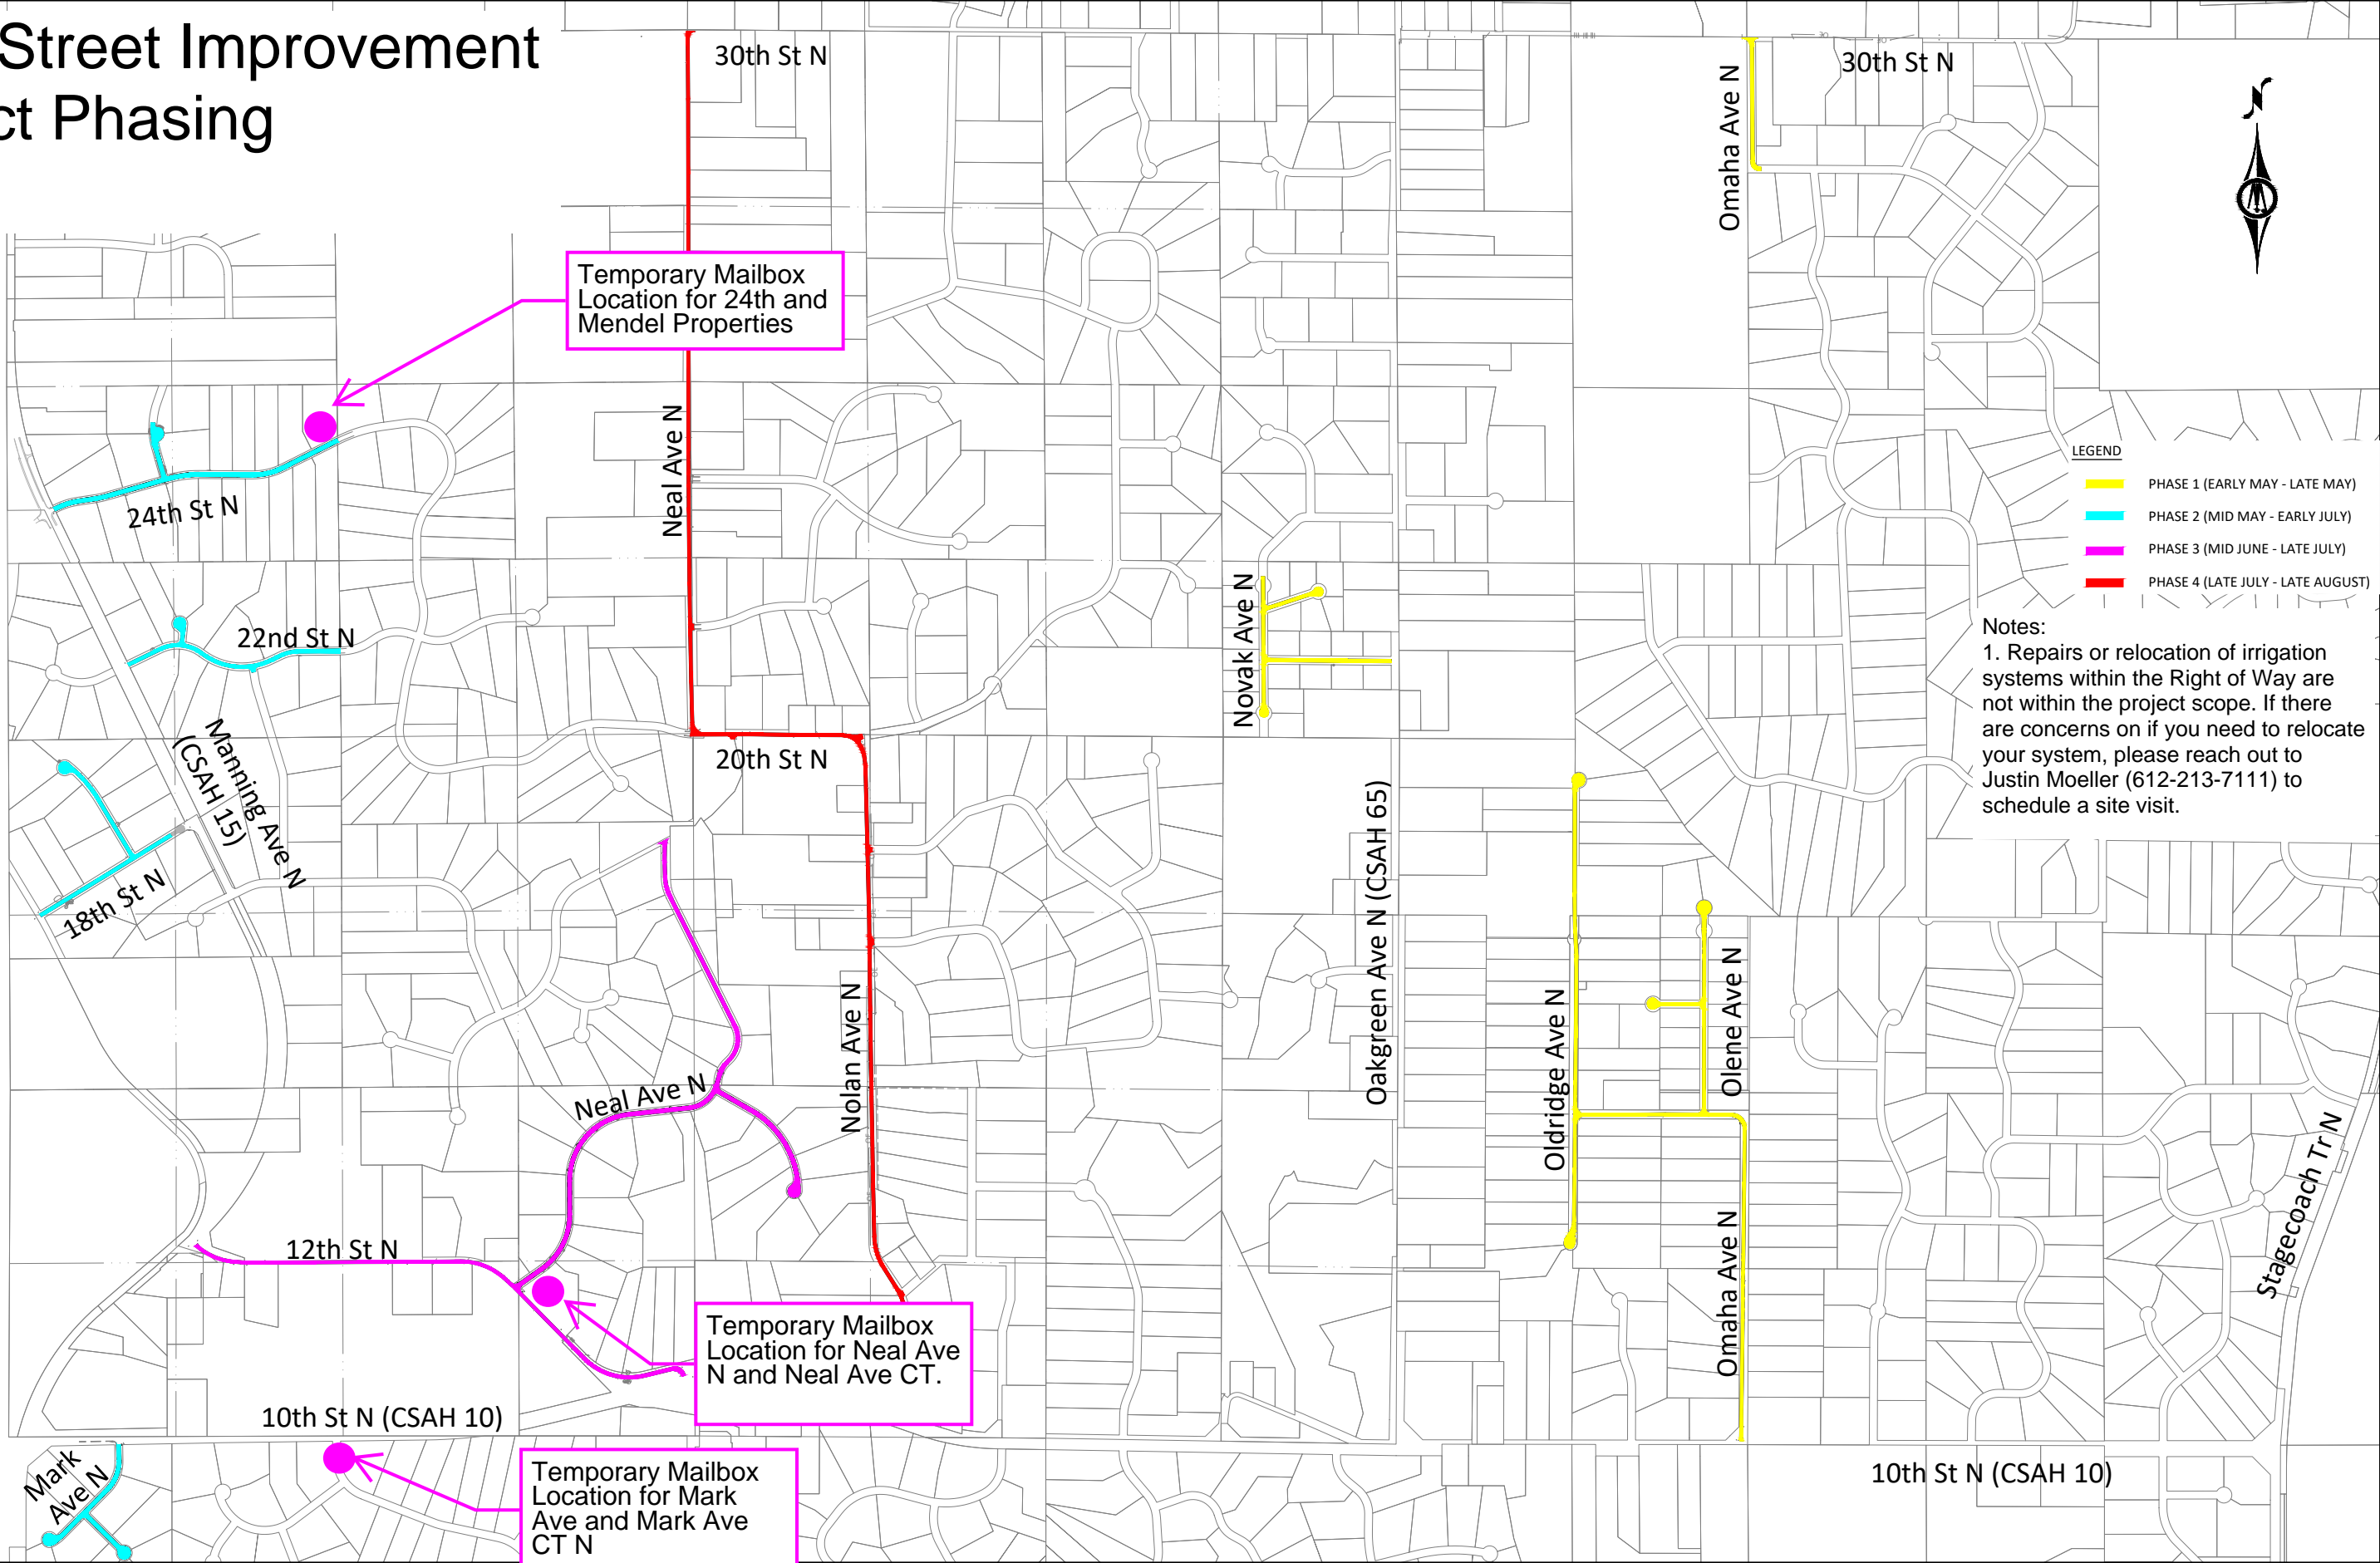

Notes:  
1. Repairs or relocation of irrigation systems within the Right of Way are not within the project scope. If there are concerns on if you need to relocate your system, please reach out to Justin Moeller (612-213-7111) to schedule a site visit.

© Bolton & Menk, Inc. 2025. All Rights Reserved.  
2/27/2025 11:50:26 AM

0 500 1000  
HORIZ. SCALE FEET

I HEREBY CERTIFY THAT THIS PLAN, SPECIFICATION, OR REPORT WAS PREPARED BY ME OR UNDER MY DIRECT SUPERVISION AND THAT I AM A DULY LICENSED PROFESSIONAL ENGINEER UNDER THE LAWS OF THE STATE OF MINNESOTA.  
*Michael R. Warner*  
MICHAEL R. WARNER  
LIC. NO. 44693 DATE 2/27/2025



3507 HIGH POINT DRIVE NORTH,  
BLDG. 1 SUITE E130  
OAKDALE, MN 55128  
Phone: (651) 704-9970  
Email: Oakdale@bolton-menk.com  
www.bolton-menk.com

DESIGNED	CRN	NO.	ISSUED FOR	DATE
DRAWN	TJA		BID	02/27/2025
CHECKED	MRW			
CLIENT PROJ. NO.	24X.135005			

WEST LAKELAND TOWNSHIP, MINNESOTA  
2025 STREET IMPROVEMENTS  
LOCATION PLAN

SHEET  
G2.01