


Stage 1

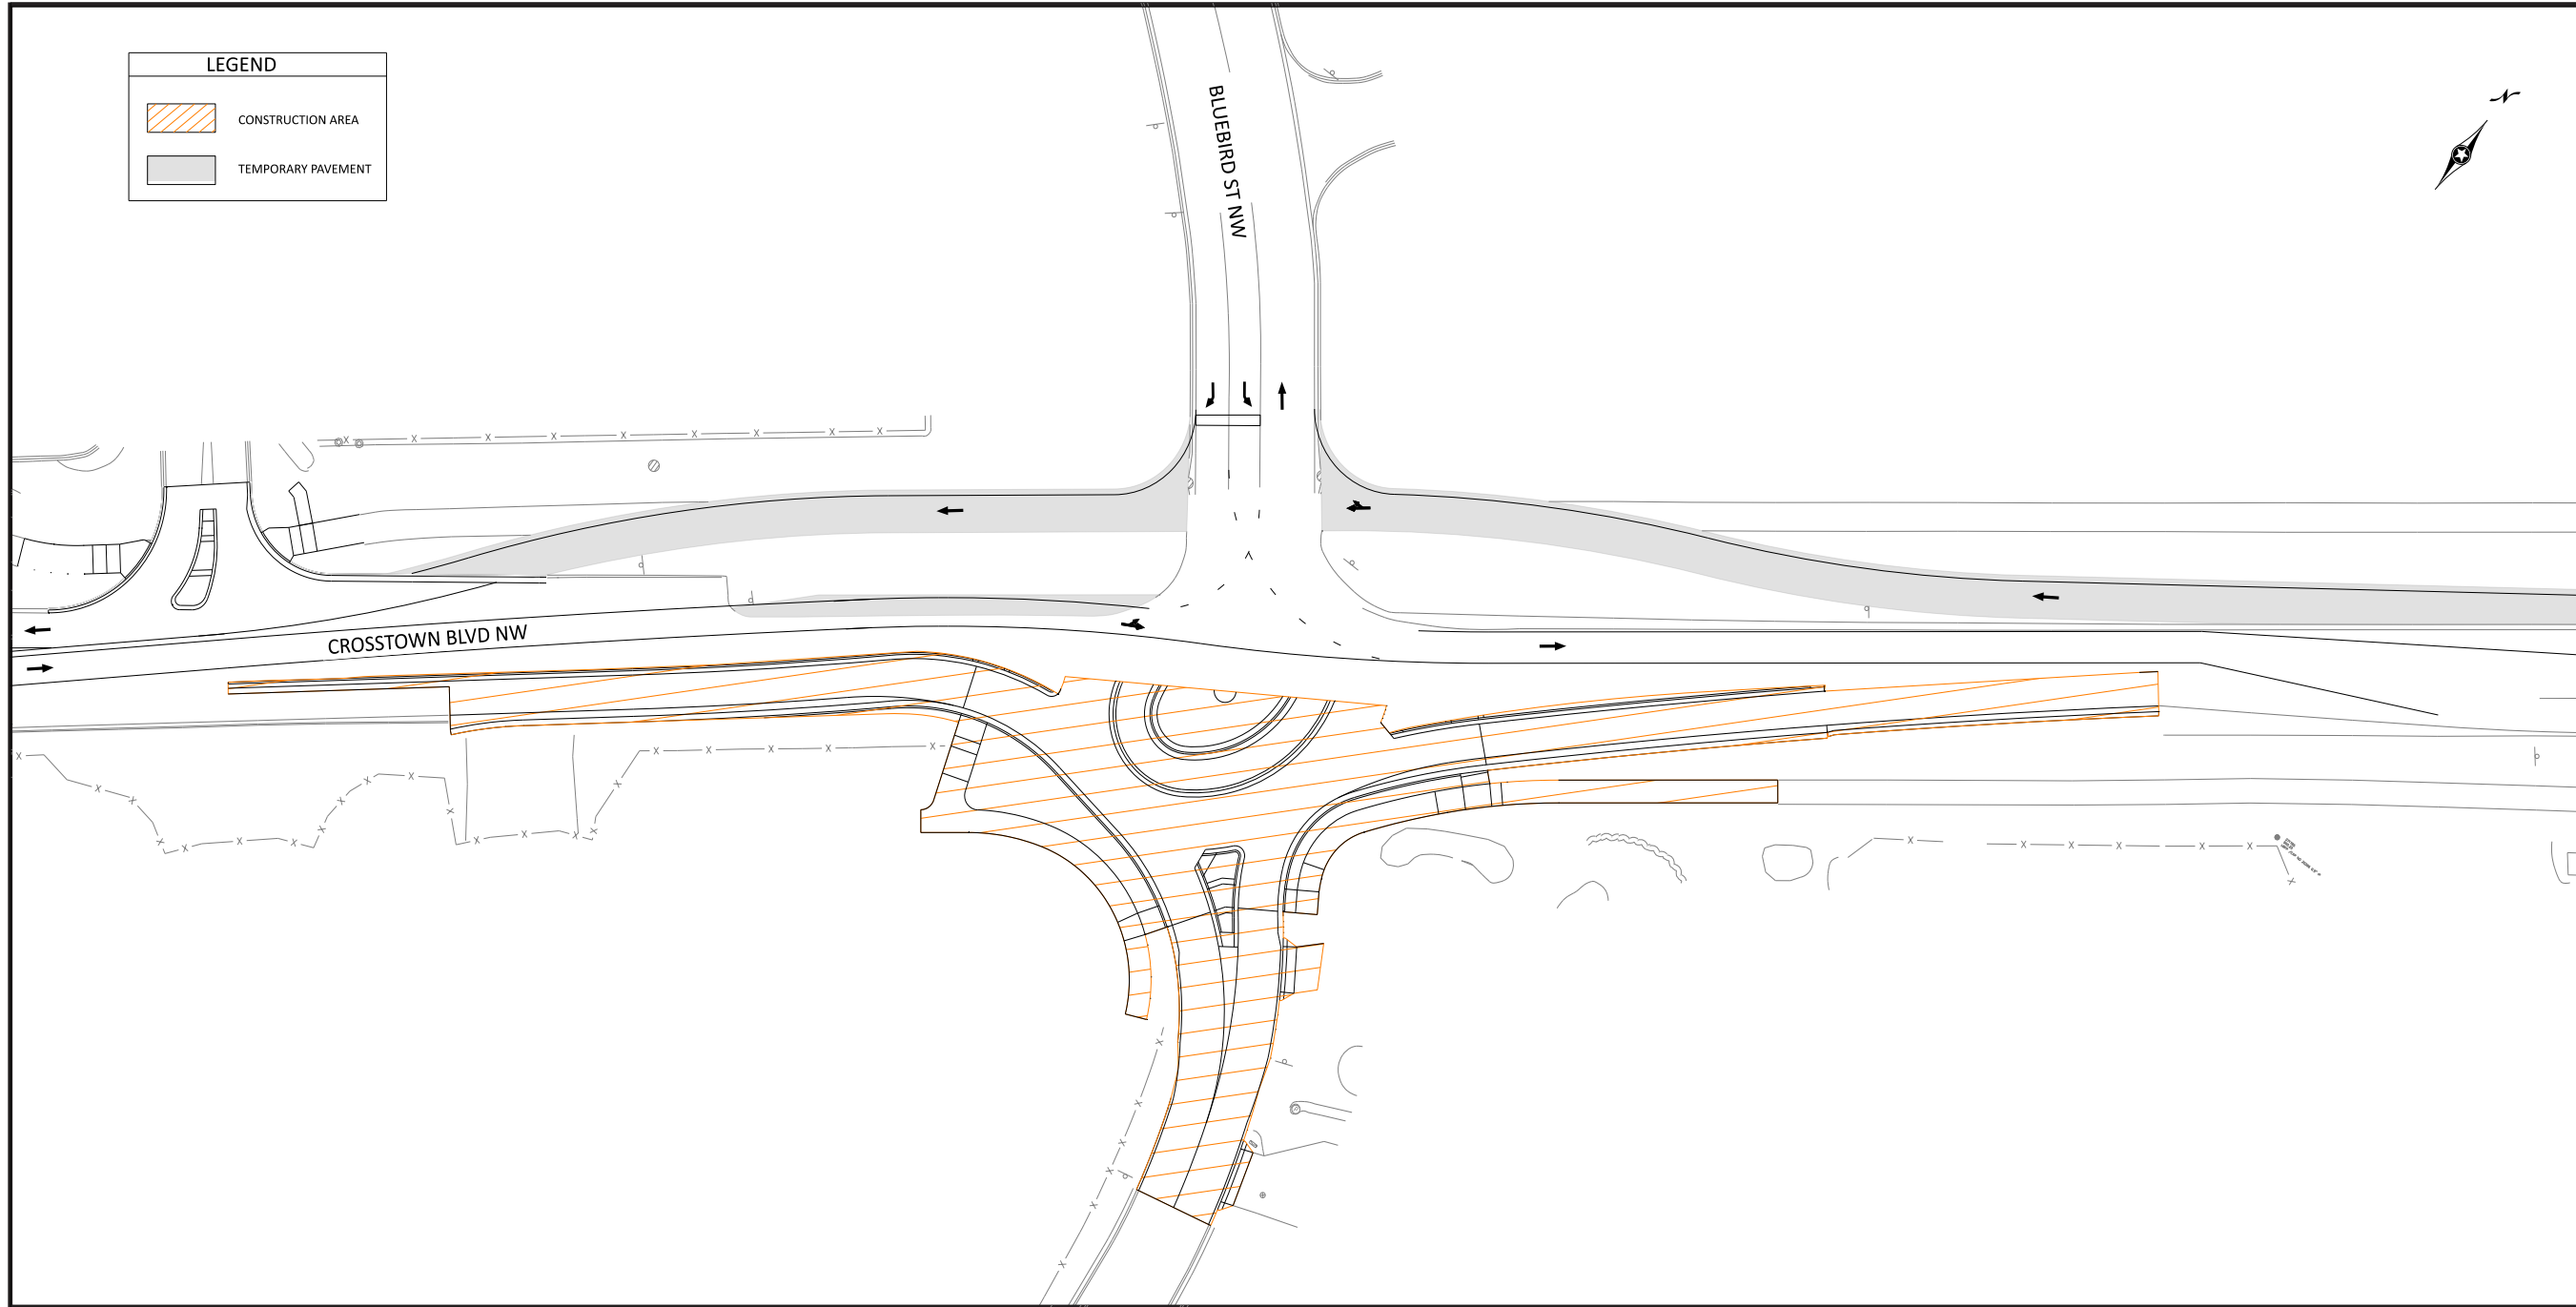

Construction

Construct south half of roundabout including future eastbound lane and connection to south Bluebird Street NW


Traffic Open

East-west traffic fully open, full access to/from north Bluebird Street NW

Traffic Closed

Access to/from south Bluebird Street NW, through movement on Bluebird Street NW

Stage 2

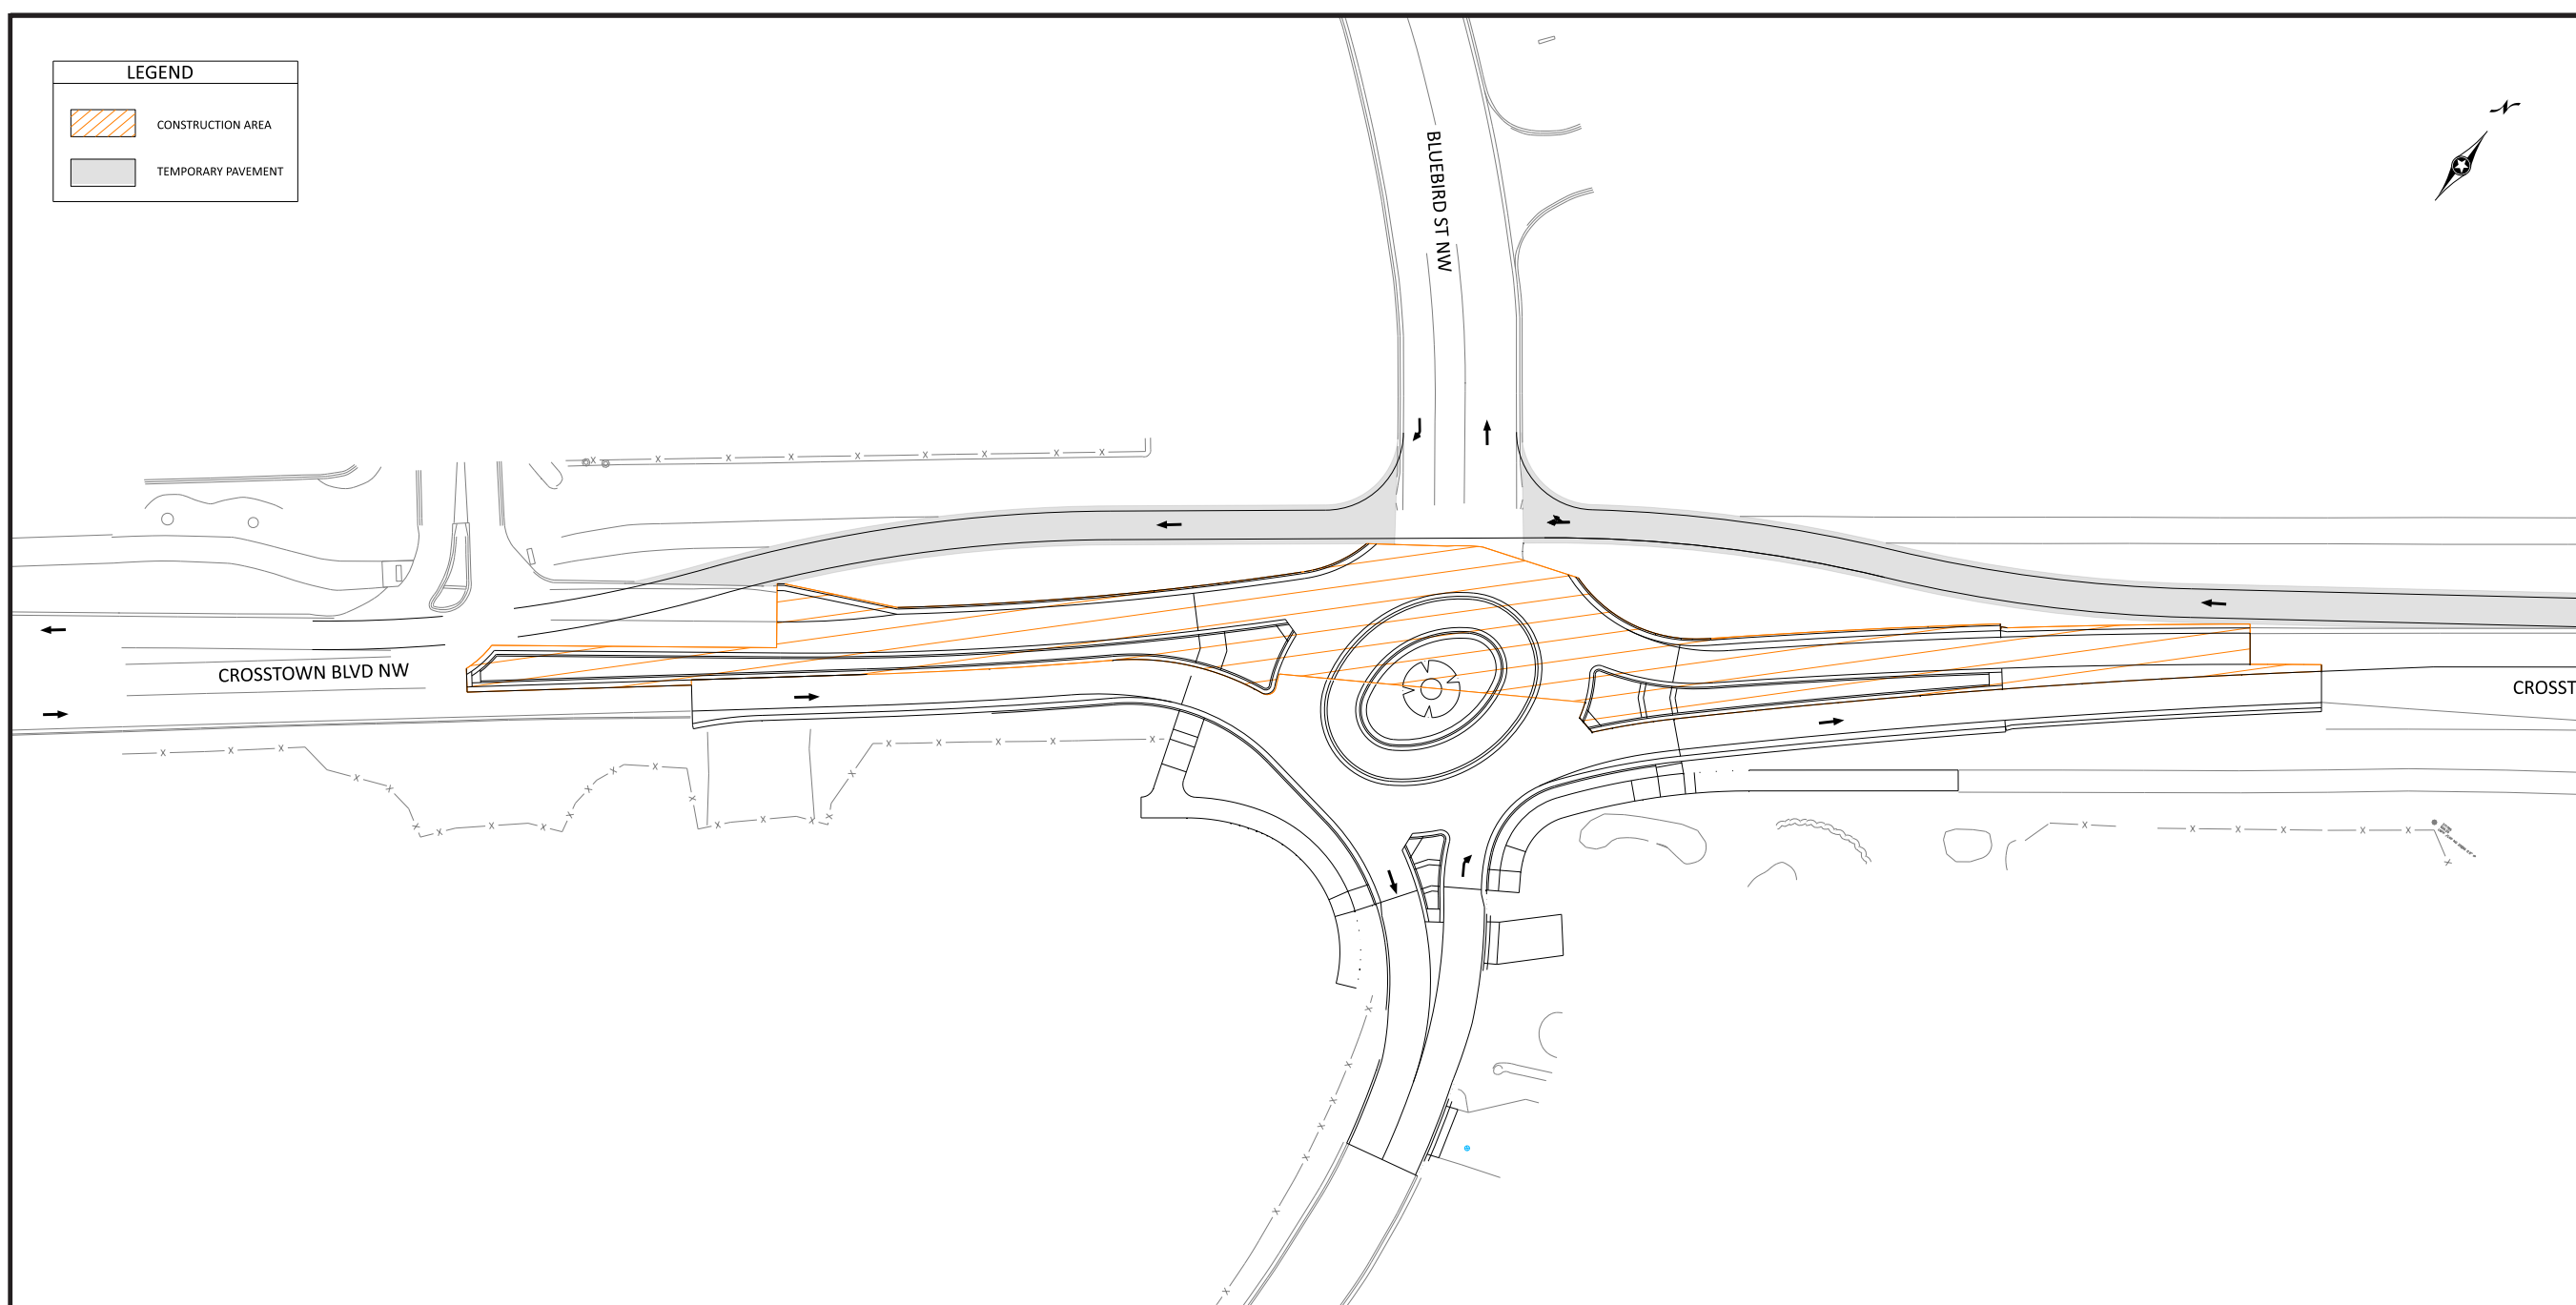

Construction

Construct middle of roundabout including future westbound lane


Traffic Open

East-west traffic fully open, partial access to/from north and south Bluebird Street NW

Traffic Closed

All left turn movements to/from Crosstown Boulevard NW and Bluebird Street NW, through movement on Bluebird Street NW

Stage 3 & 4

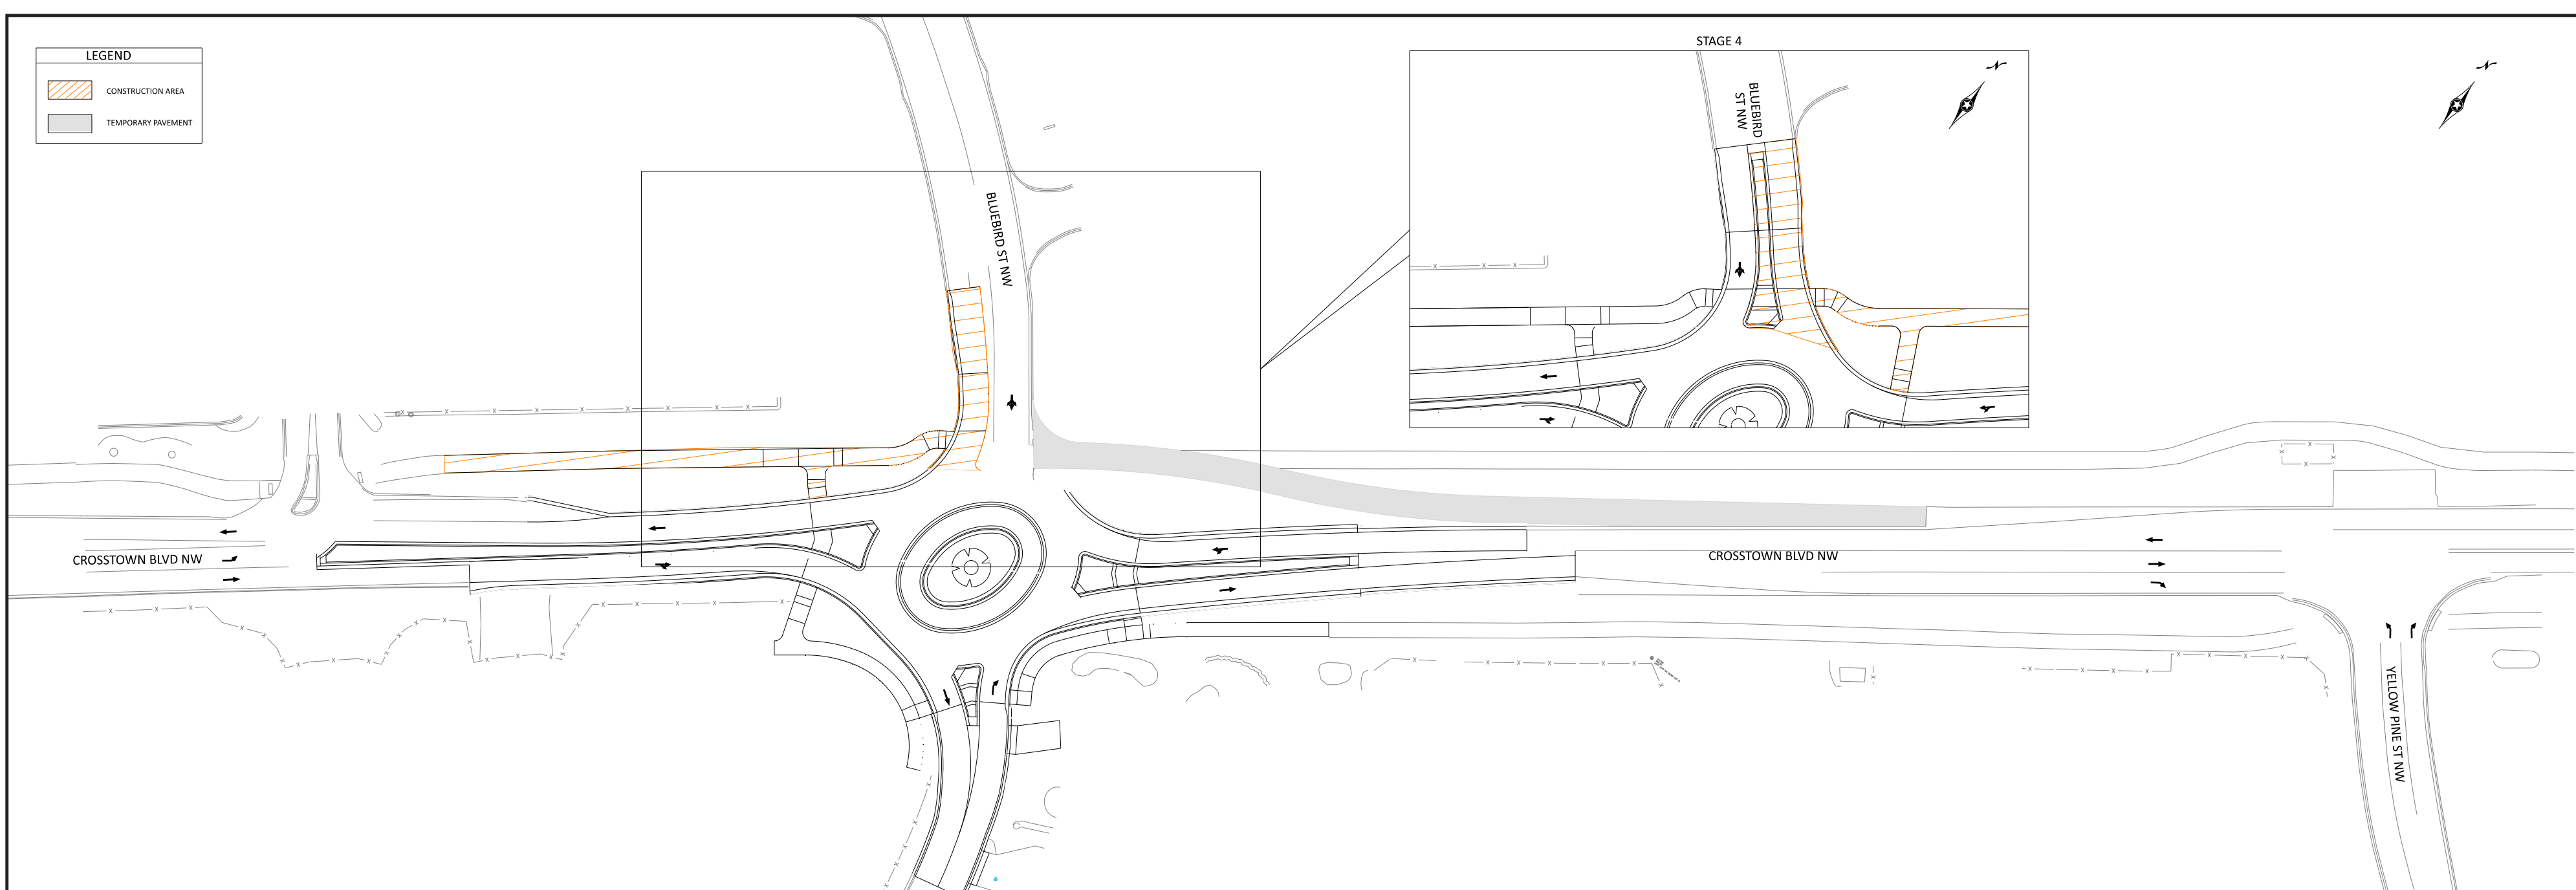

Construction

Construct north half of roundabout including future connection to north Bluebird Street NW, half at a time

Traffic Open

East-west traffic fully open, full access to/from south Bluebird Street NW, southbound traffic from north Bluebird Street NW

Traffic Closed

Access to northbound north Bluebird Street NW