

LEGEND

PROPOSED ROADWAY/PAVED DRIVEWAY

RAISED CONC. MEDIAN, CURB & GUTTER

PAVED SHOULDERS

LANDSCAPING/GREEN SPACE

PROPOSED POND



GRAVEL SHOULDERS/GRAVEL ENTRANCE

EXISTING R/W

EXISTING EASEMENT

PARCELS

ACCESS CLOSURE

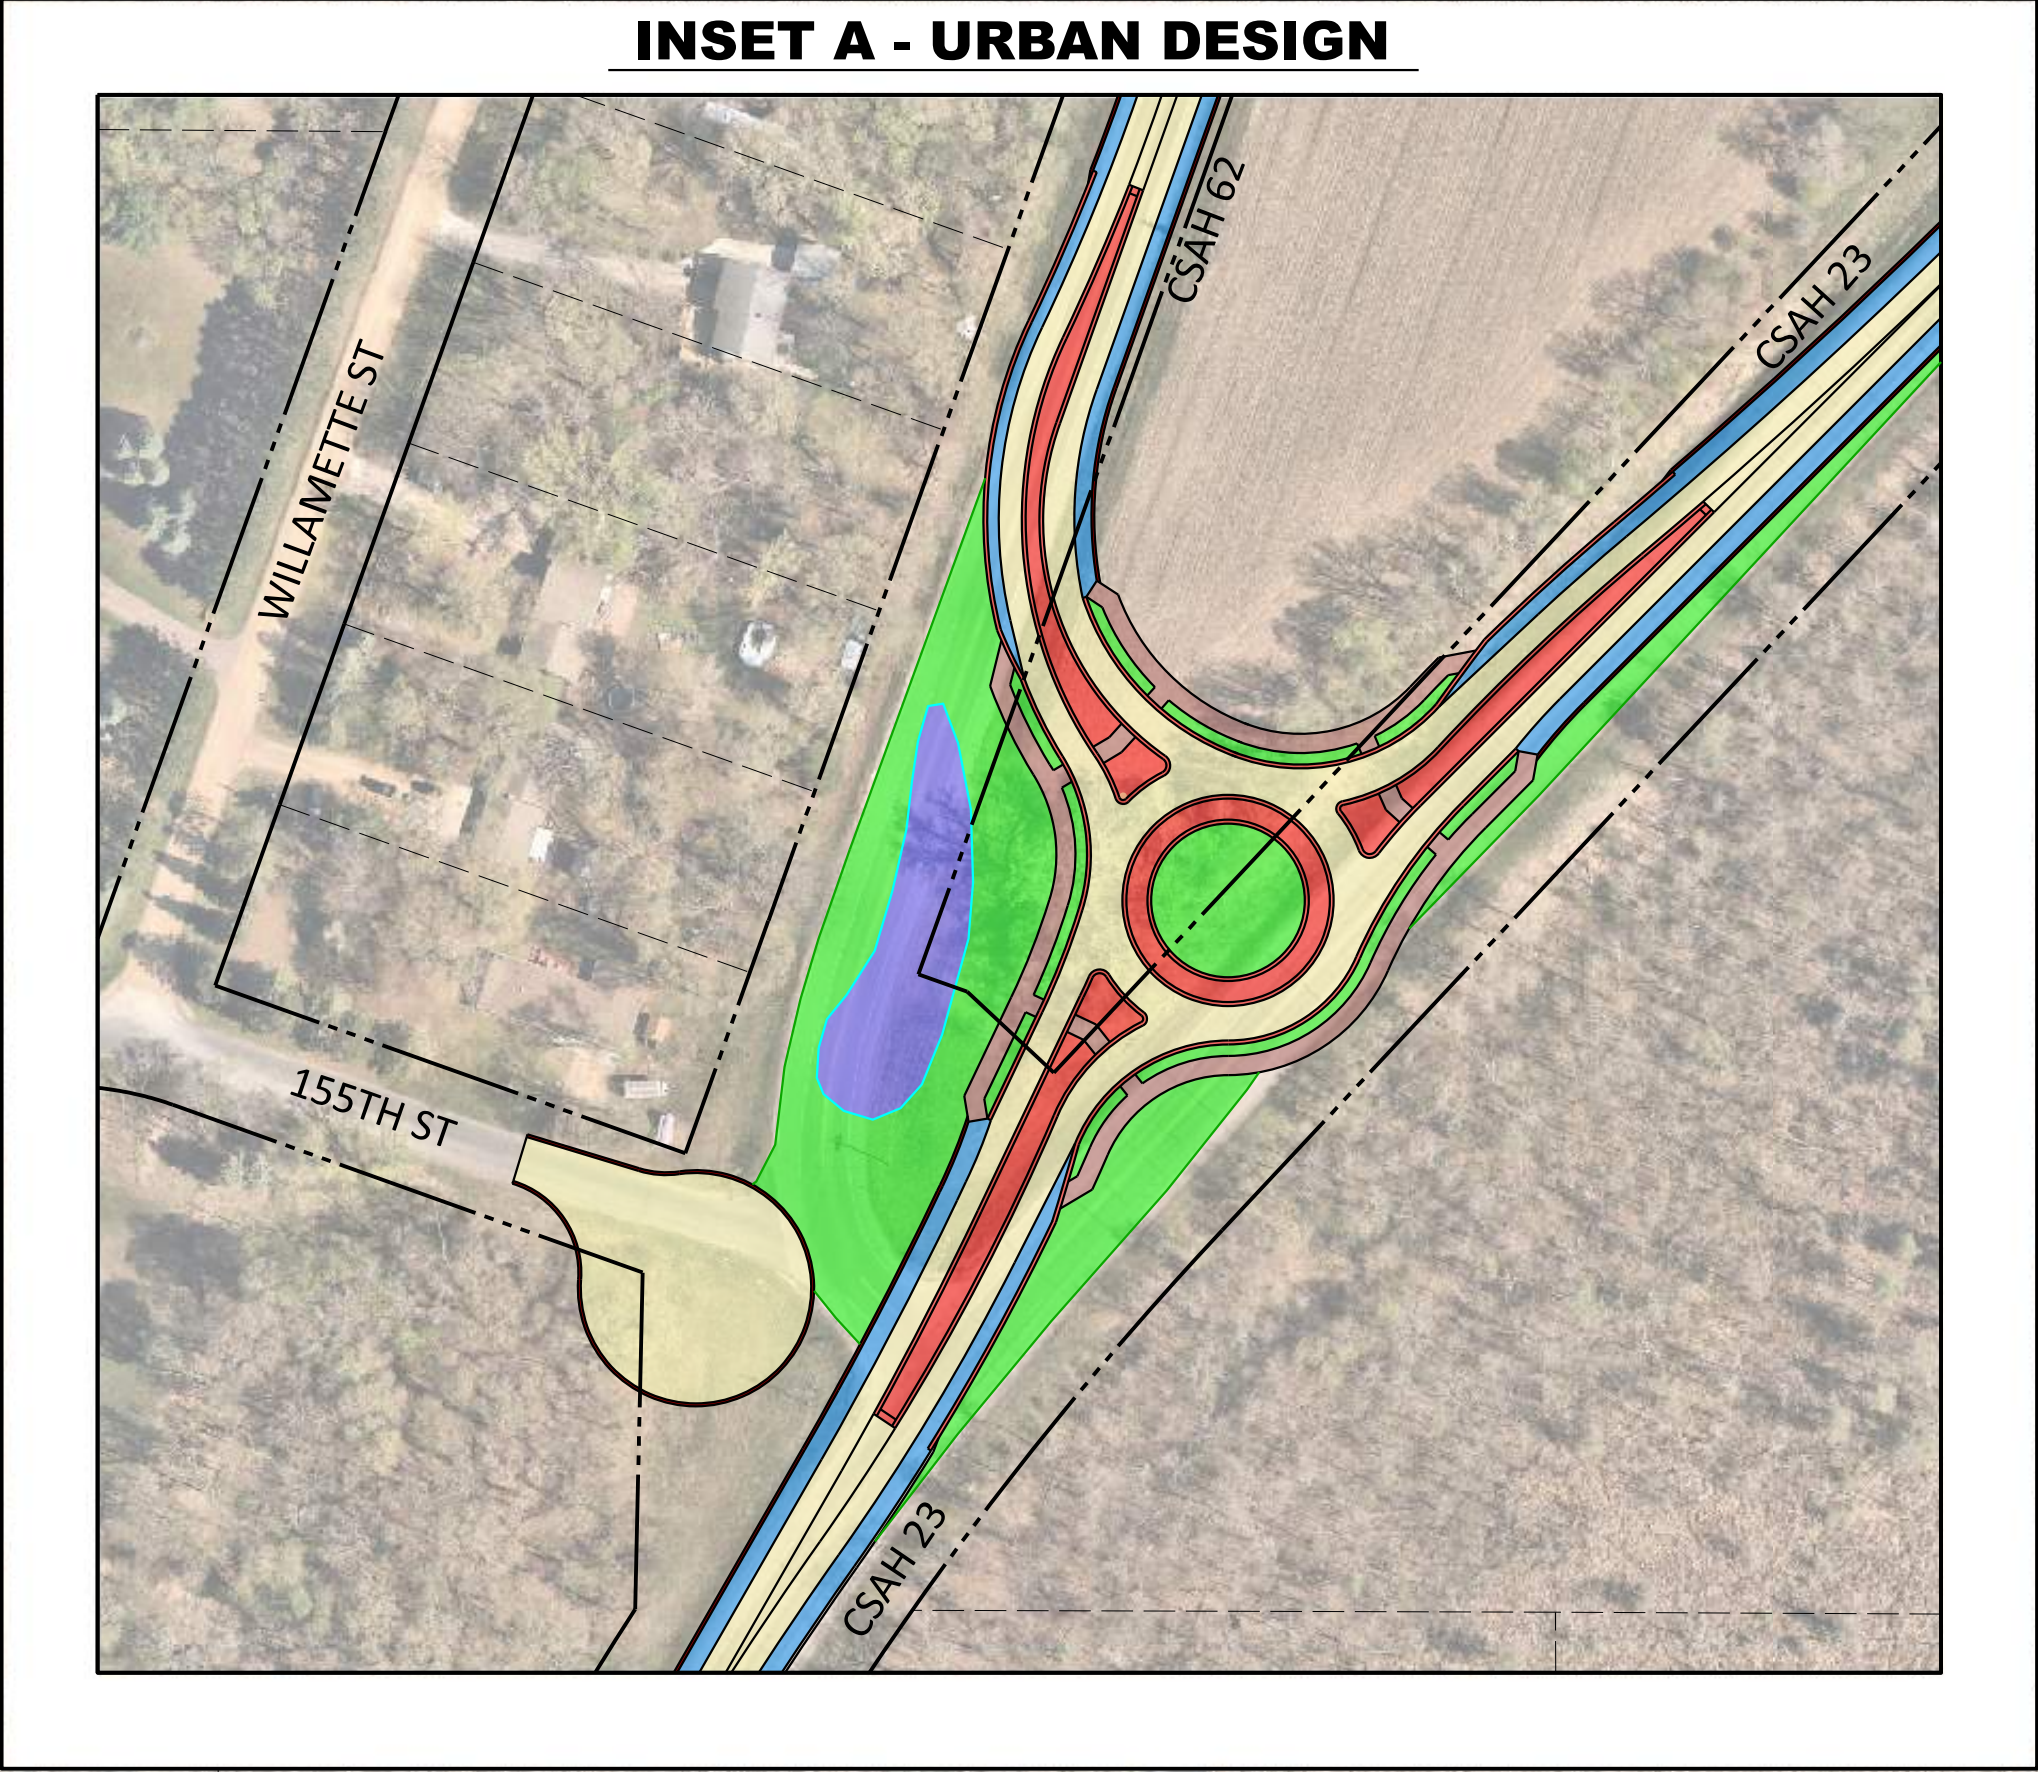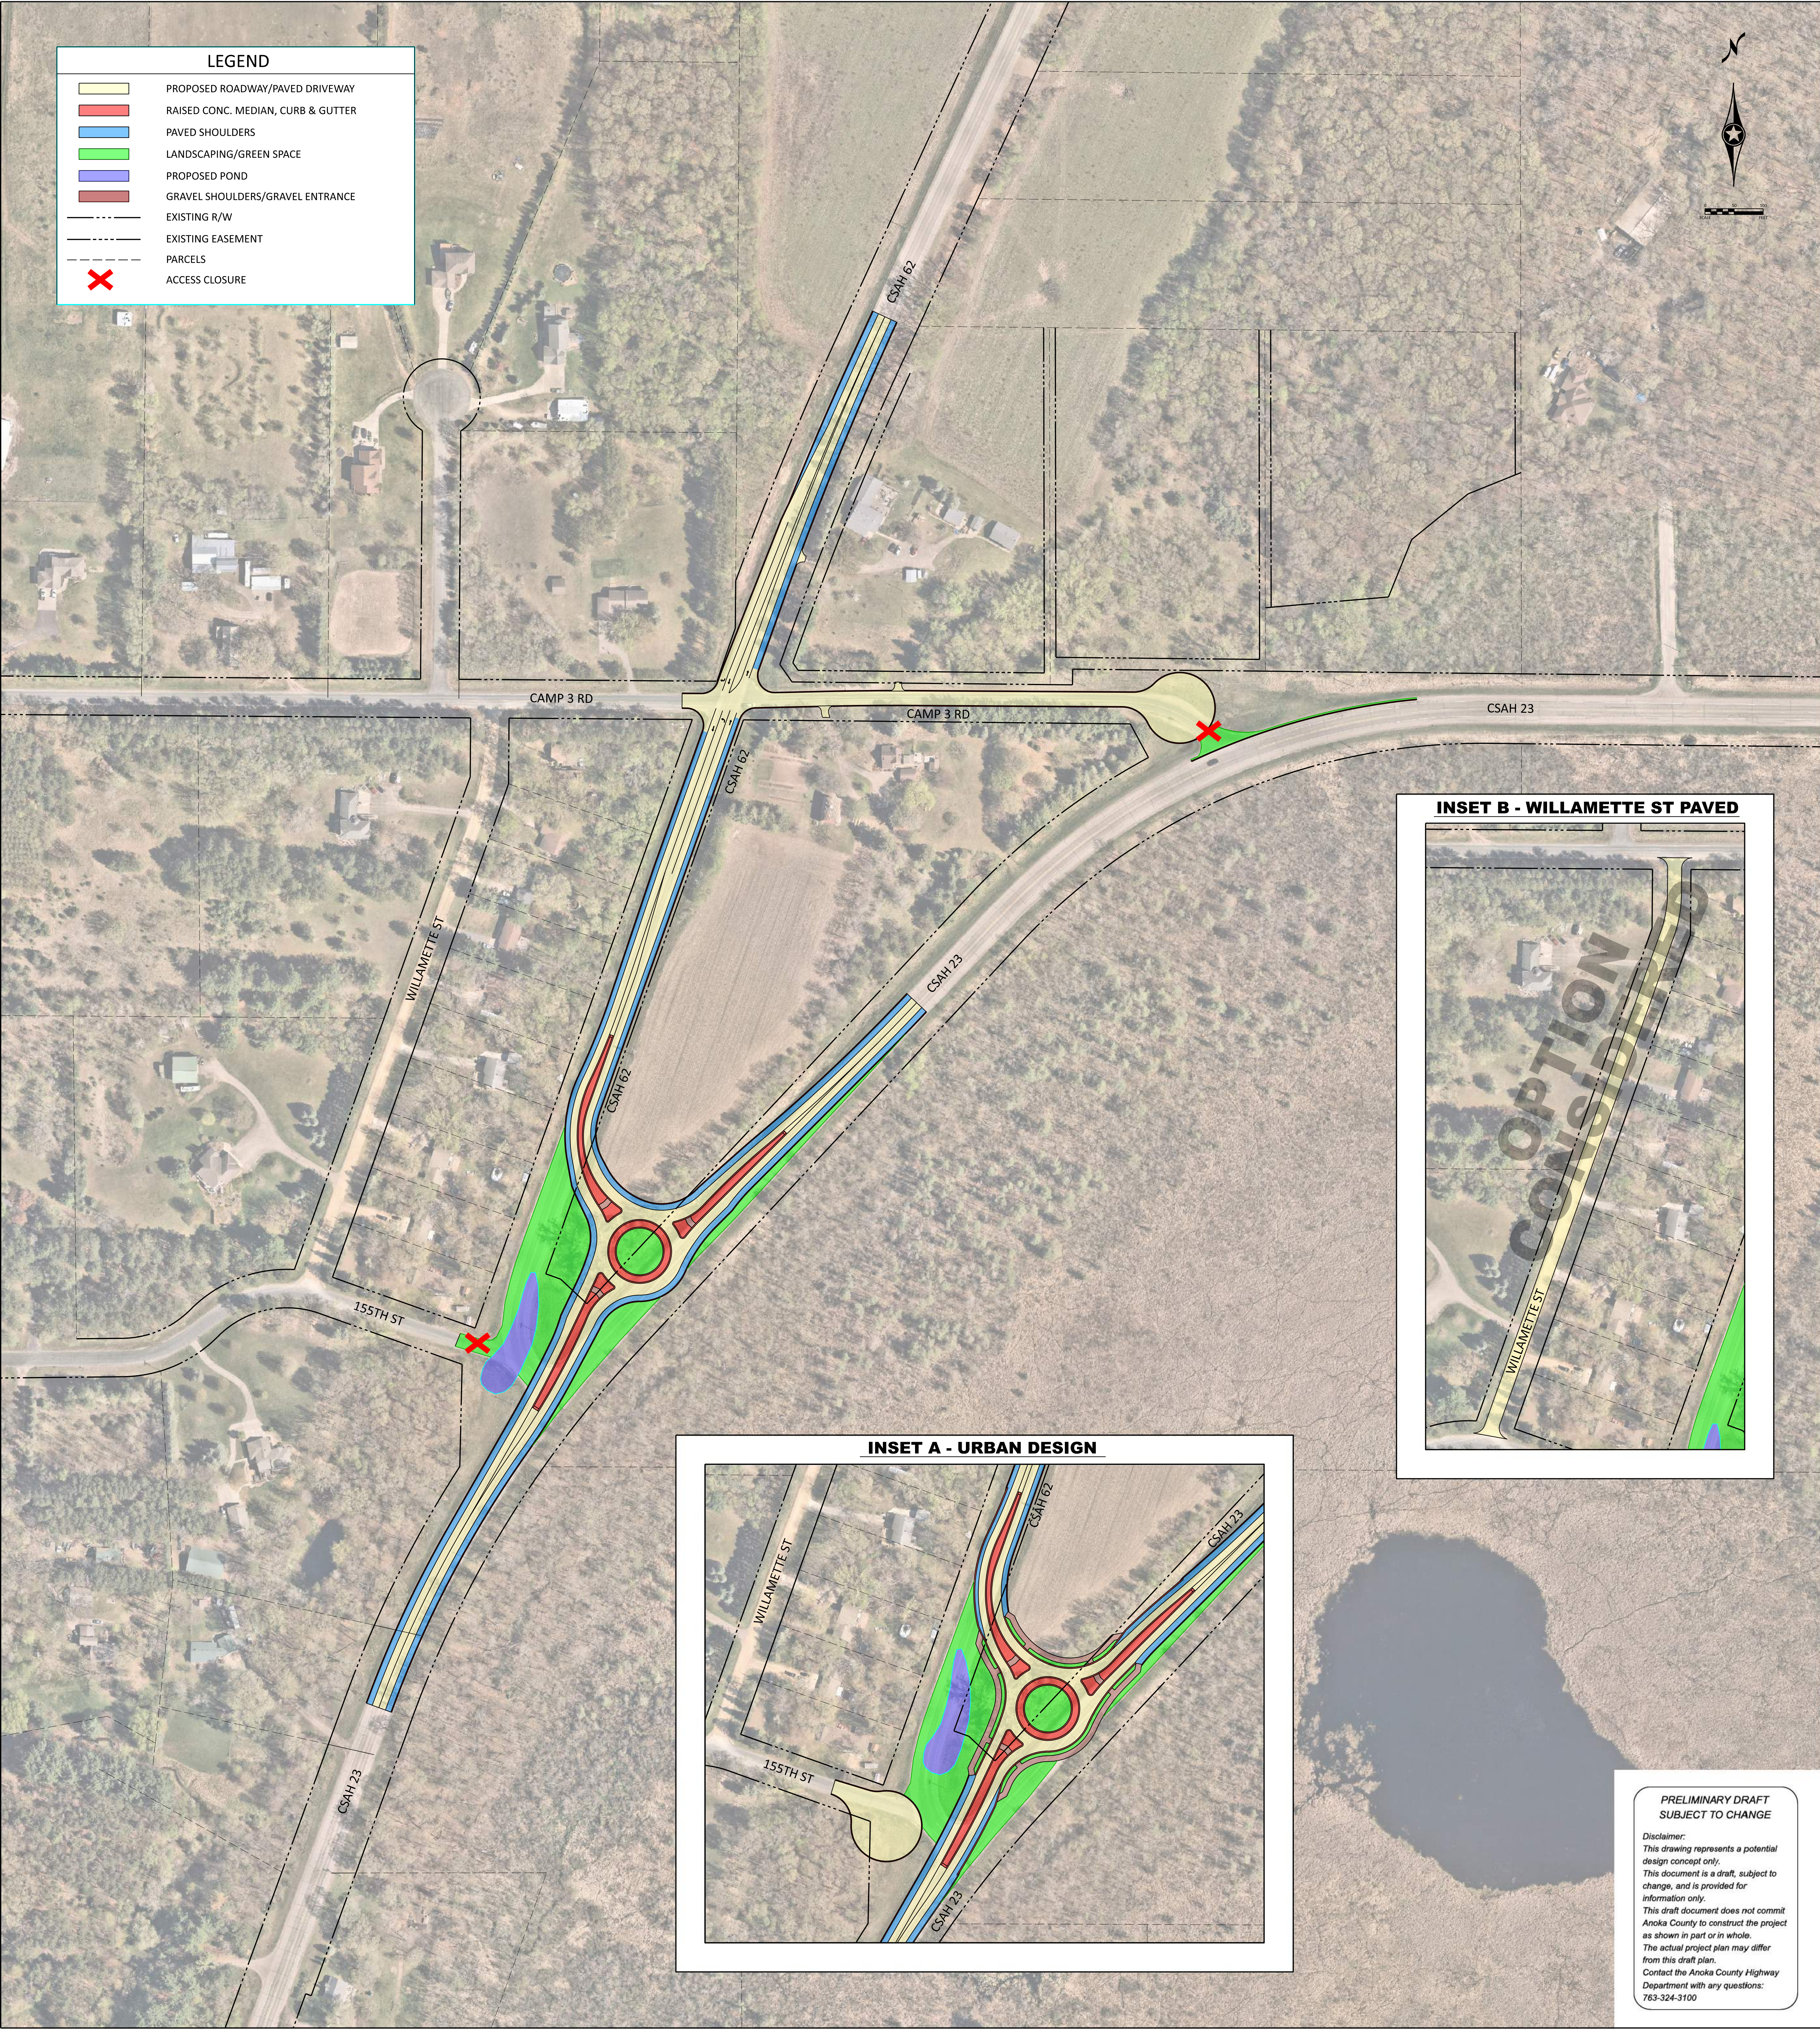

PRELIMINARY DRAFT
SUBJECT TO CHANGE

Disclaimer:
This drawing represents a potential design concept only.
This document is a draft, subject to change, and is provided for information only.
This draft document does not commit Anoka County to construct the project as shown in part or in whole.
The actual project plan may differ from this draft plan.
Contact the Anoka County Highway Department with any questions:
763-324-3100