


3rd-4th Avenue Alley Reconstruction


City of Aurora, MN

Figure 2: Proposed Conditions

December 2023

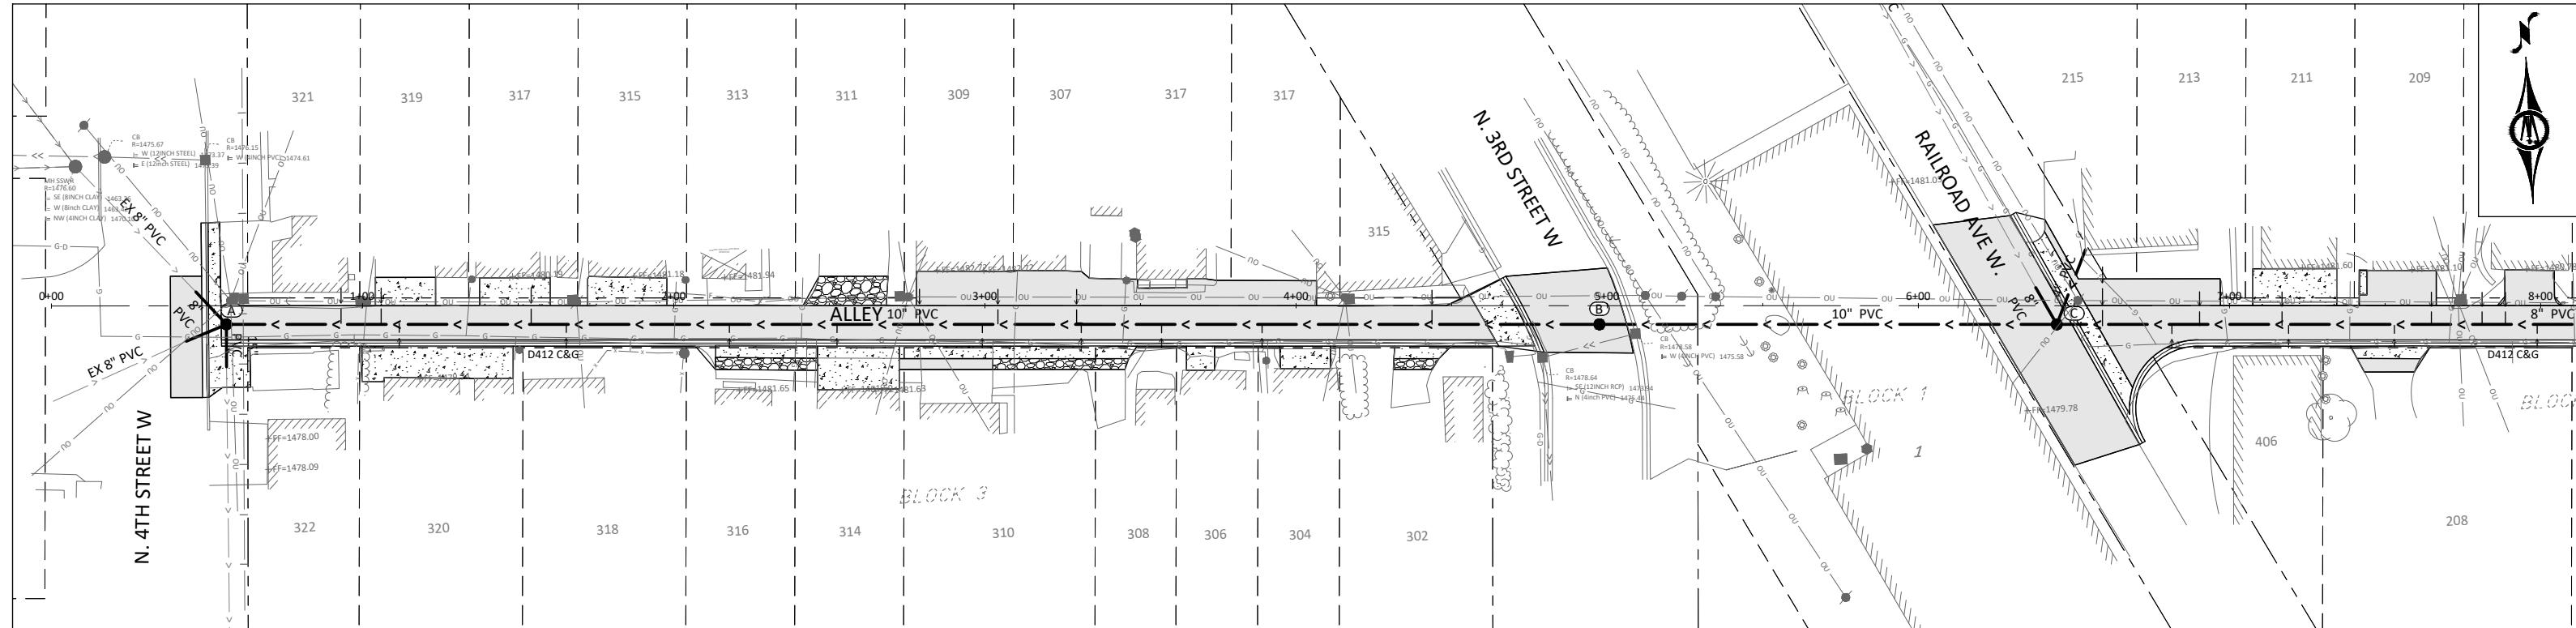

Station 0+00 to 7+50

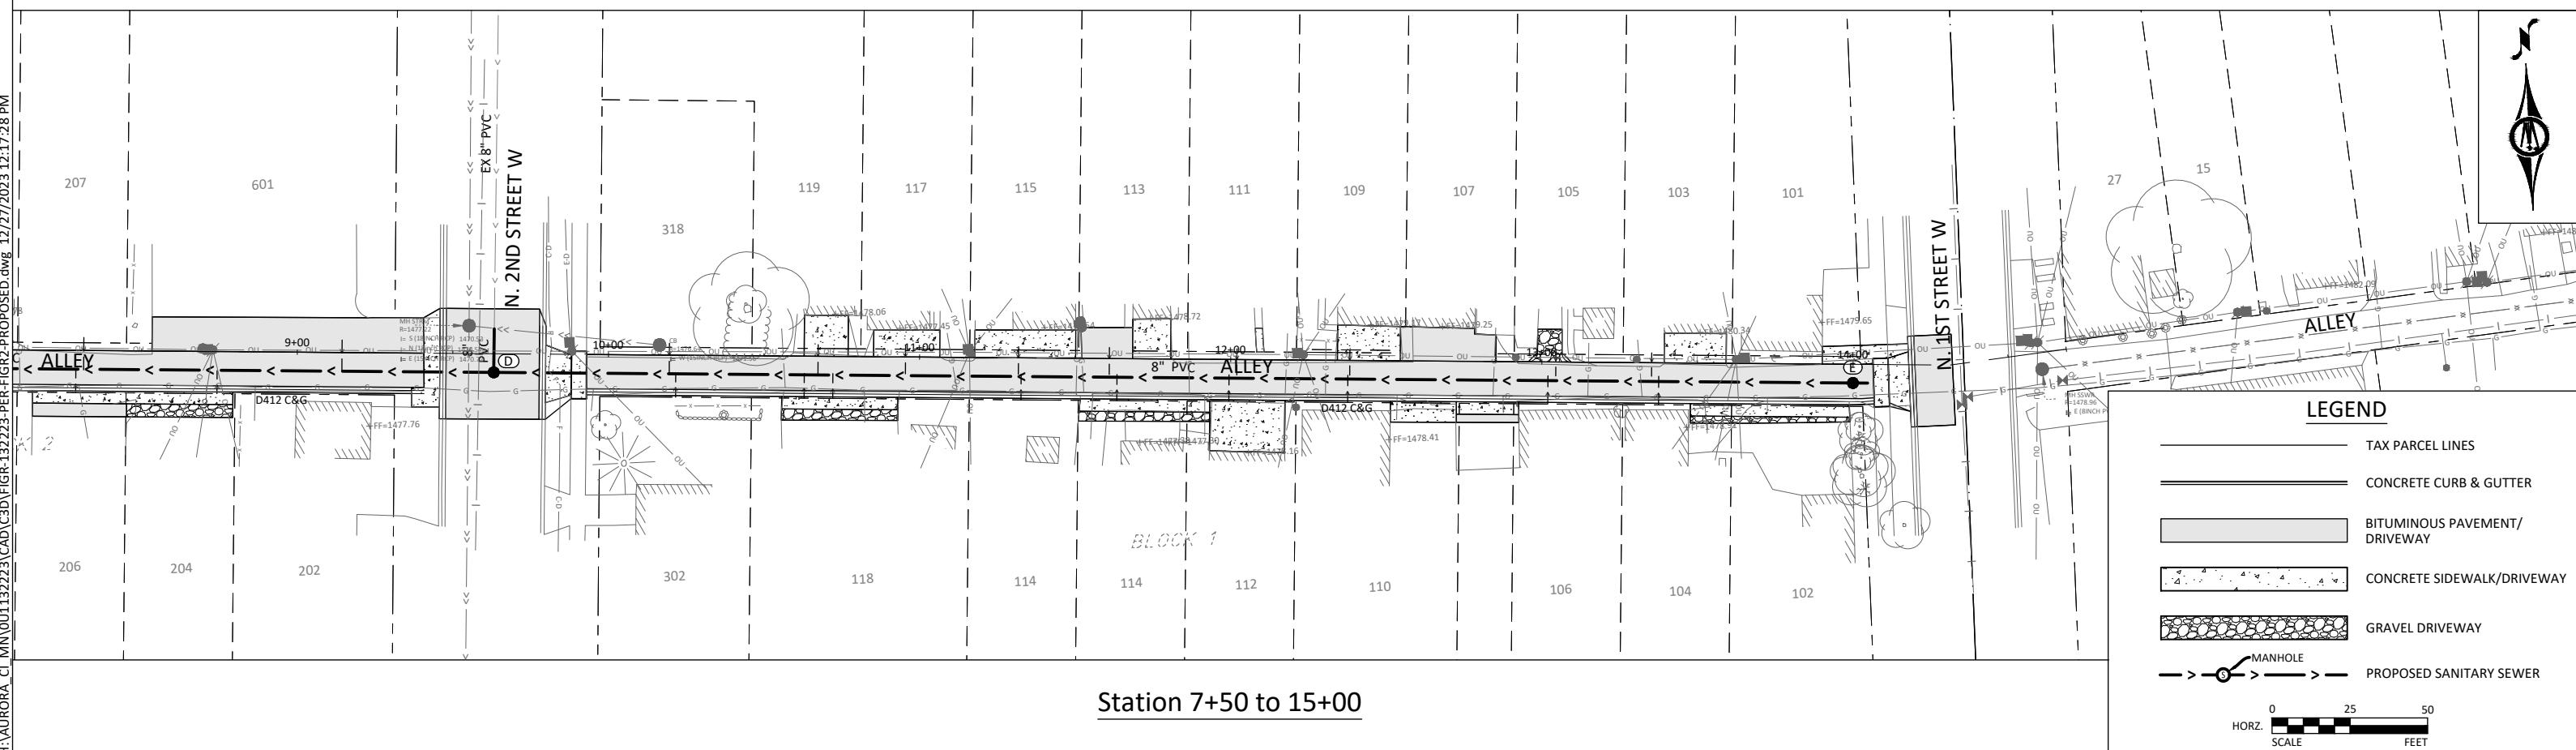

Station 7+50 to 15+00