

Levee

Typical Section

1

2

3

4

5


6

Flood Zone

100-year Floodplain

N


NTS

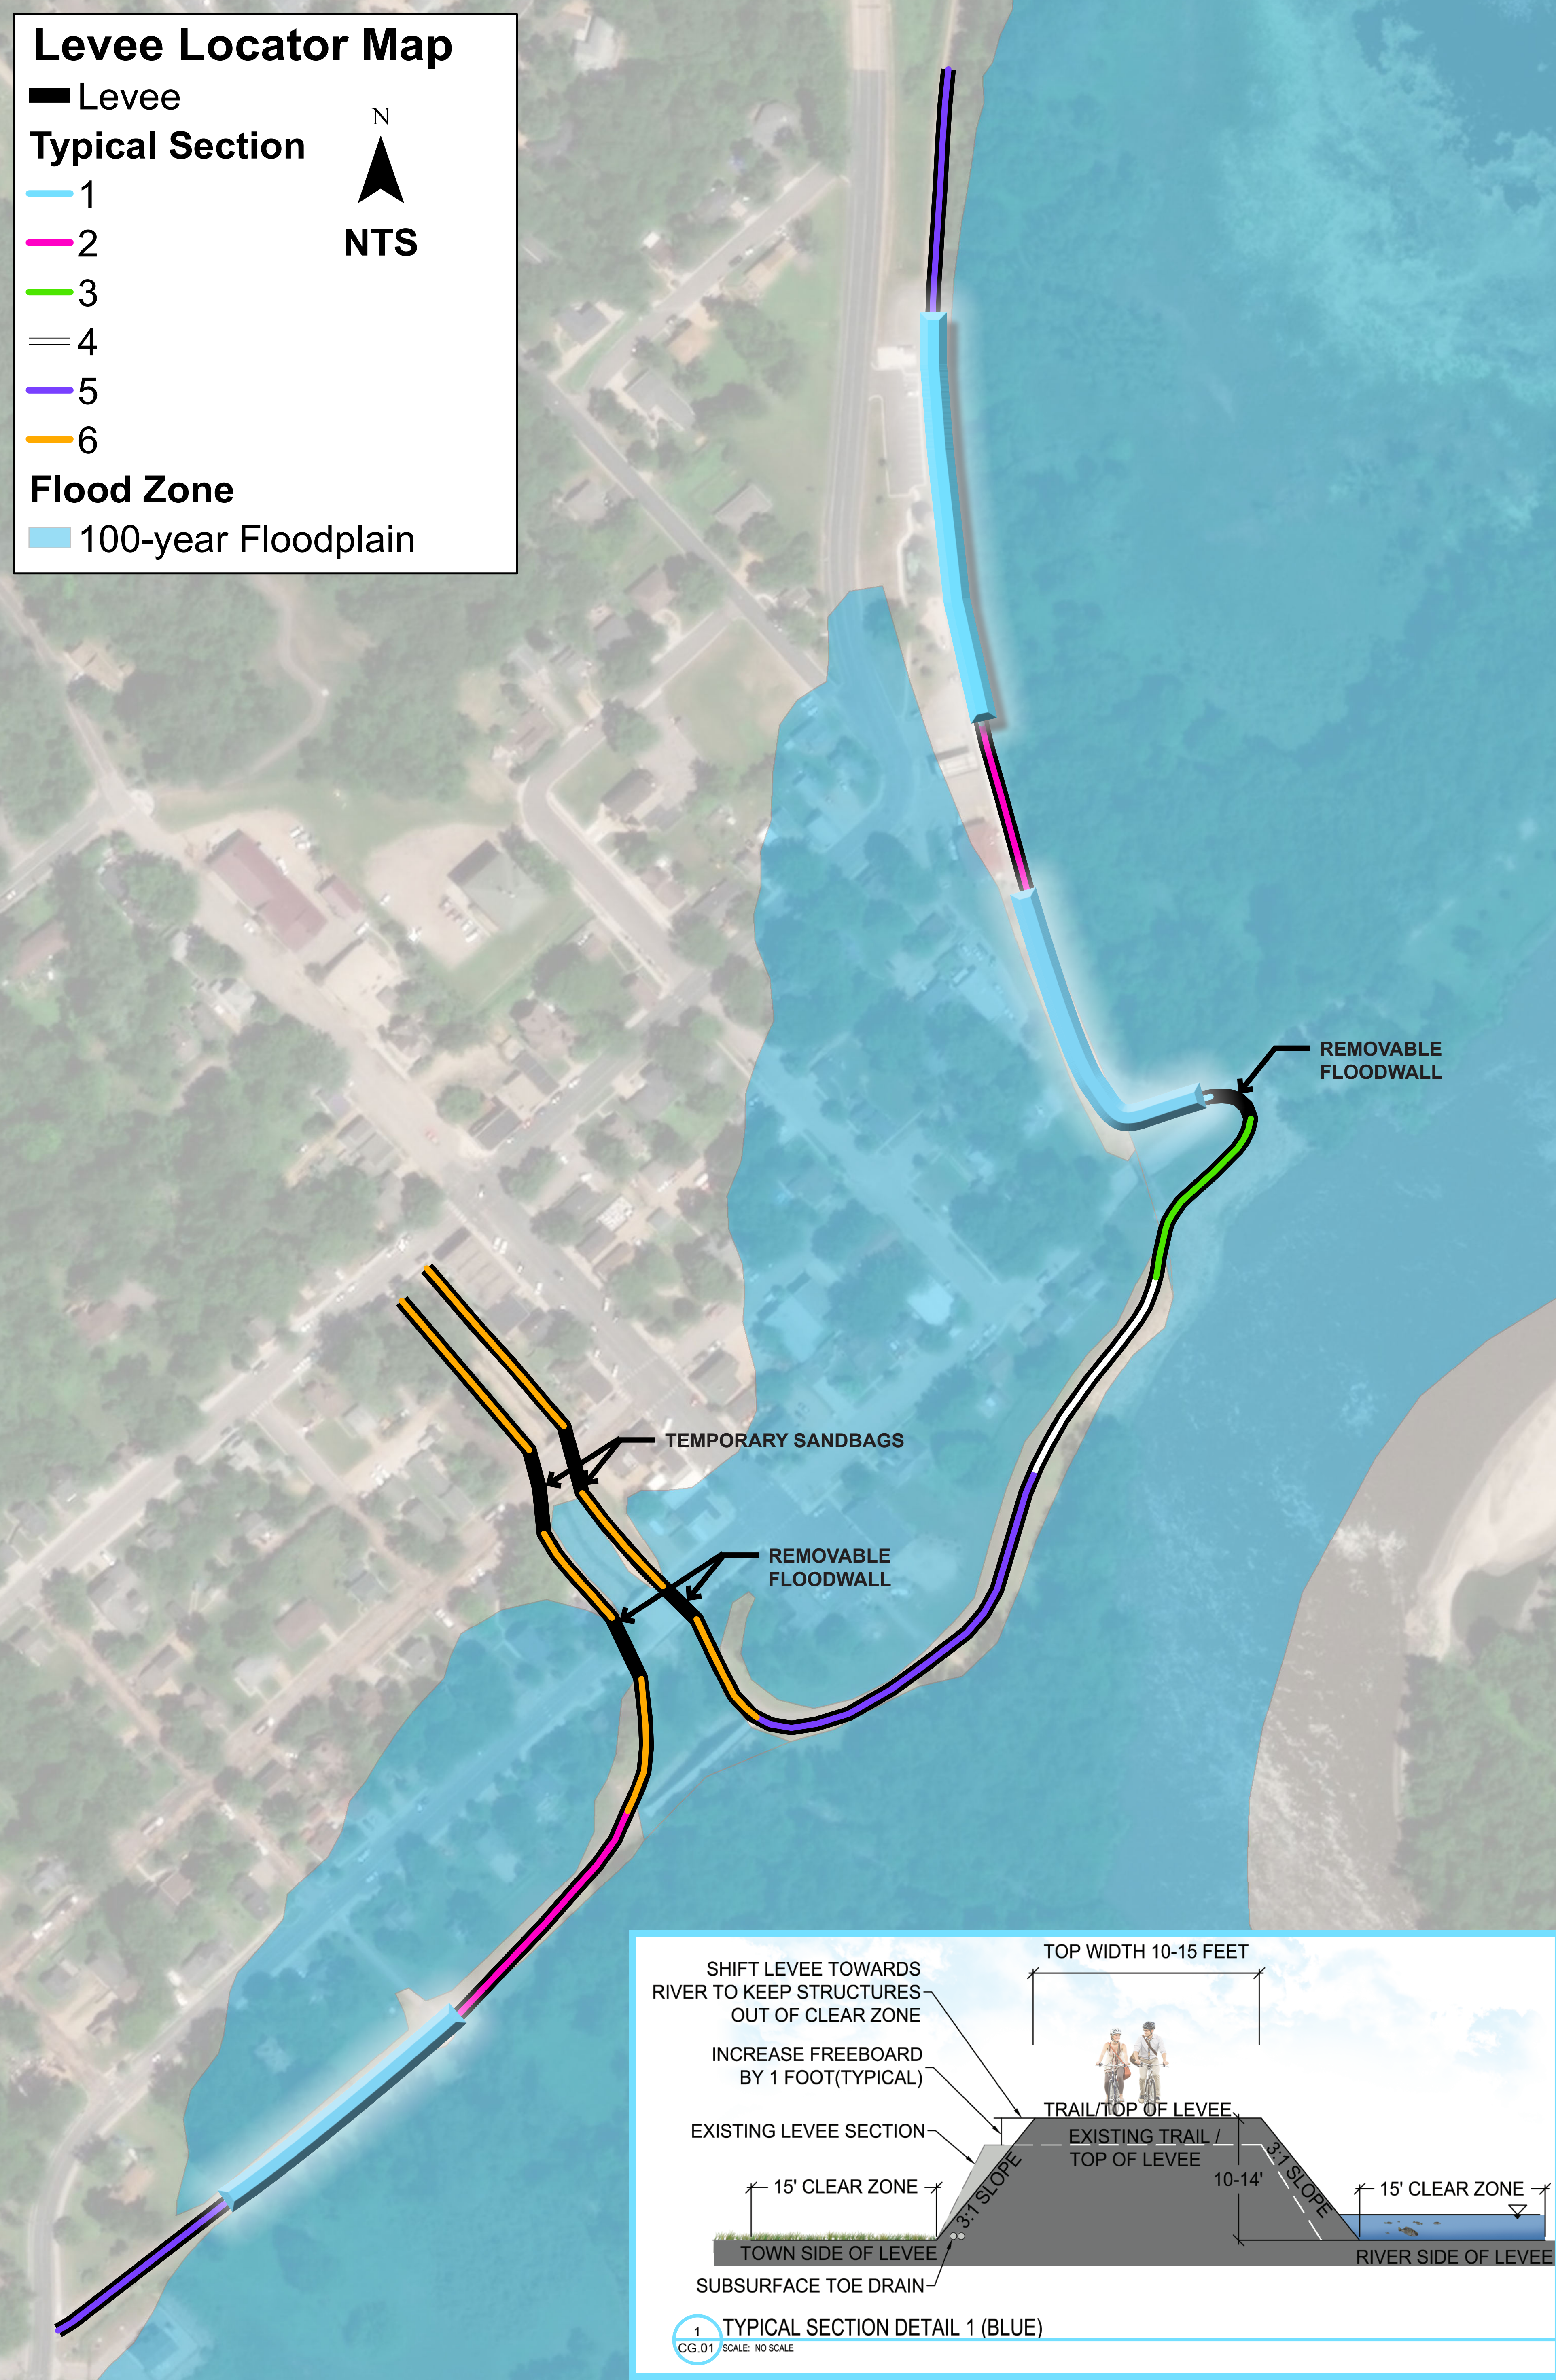

Carver Levee Concept Plan

Carver, Minnesota
May 09, 2019



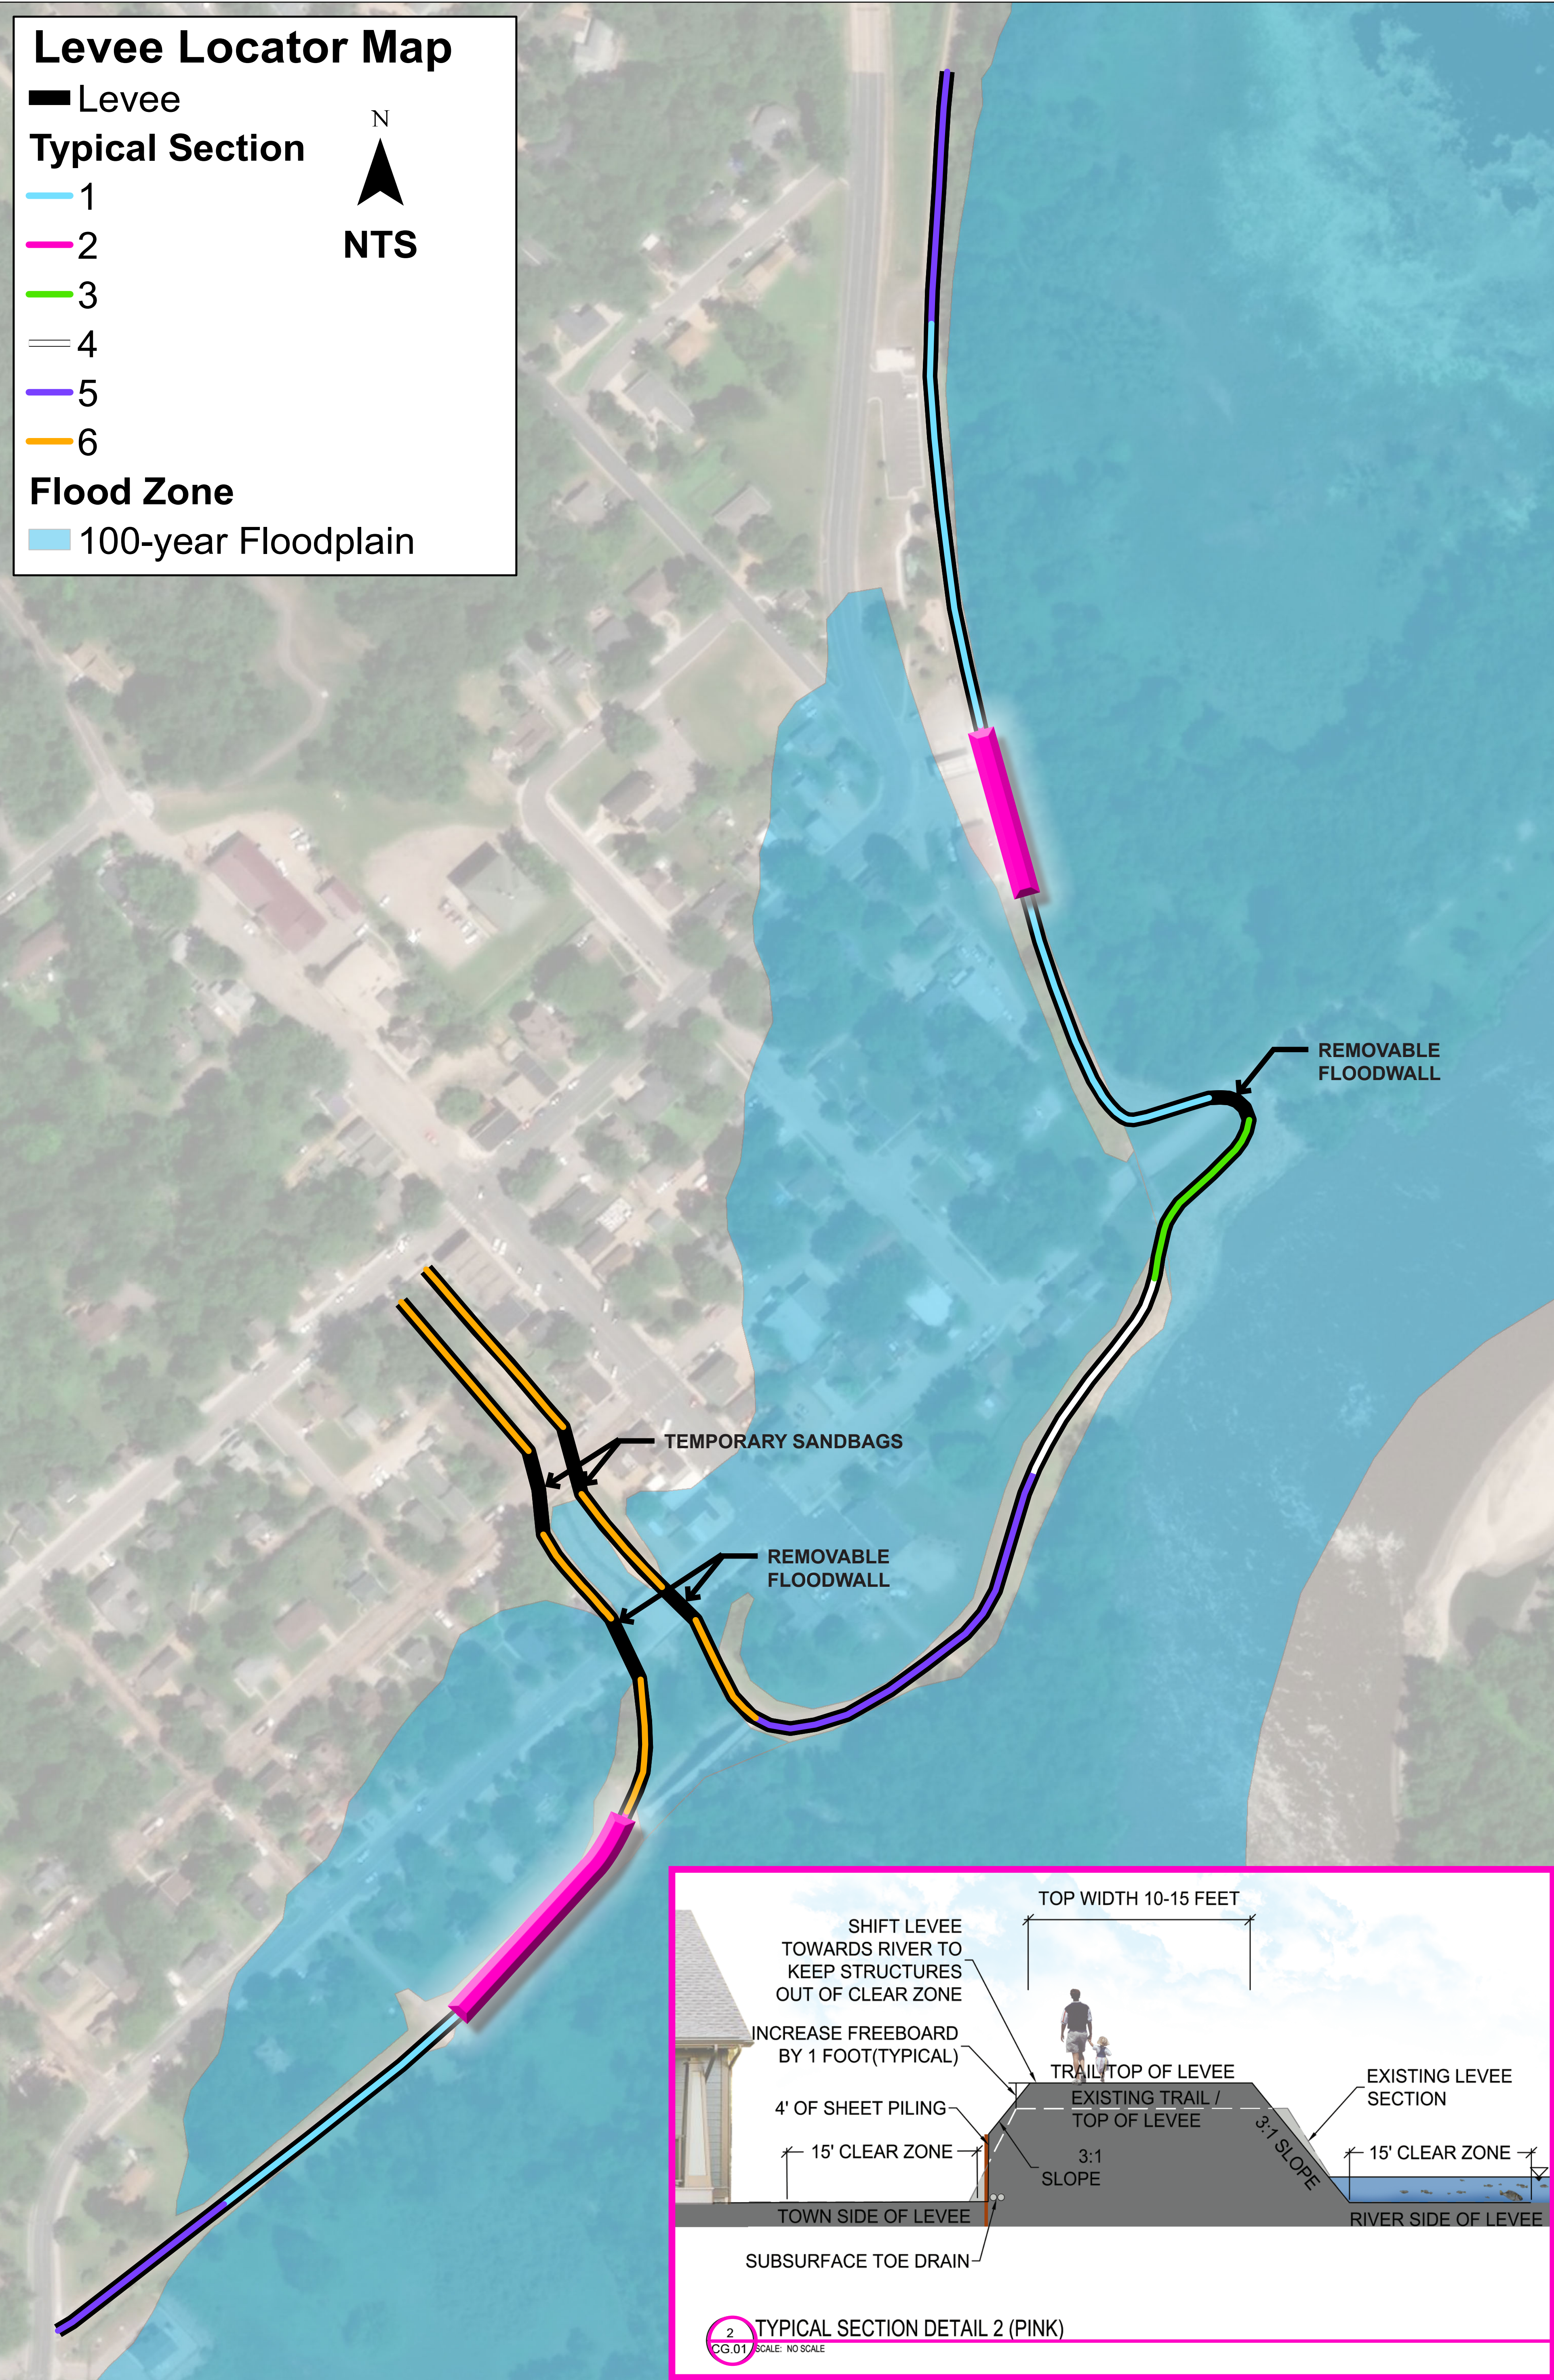

Carver Levee Concept Plan

Carver, Minnesota
May 09, 2019



Levee Locator Map

Levee

1

2

3

4

5

6

Typical Section

1

2

3

4

5

6

Flood Zone

100-year Floodplain

N

NTS

Levee Locator Map

Levee

Typical Section

1

2

3

4

5

6

Flood Zone

100-year Floodplain

N

NTS

REMOVABLE FLOODWALL

TEMPORARY SANDBAGS

REMOVABLE FLOODWALL

TOP WIDTH 10-15 FEET

RAILING

SLOPE STABILIZED WITH RIP RAP

INCREASE FREEBOARD BY 1 FOOT(TYPICAL)

TRAIL/TOP OF LEVEE

EXISTING TRAIL/TOP OF LEVEE

EXISTING LEVEE SECTION

15' CLEAR ZONE

3:1 SLOPE

TOWN SIDE OF LEVEE

SUBSURFACE TOE DRAIN

2:1 SLOPE

15' CLEAR ZONE

RIVER SIDE OF LEVEE

3 TYPICAL SECTION DETAIL 3 (GREEN)

CG.01 SCALE: NO SCALE

Carver Levee Concept Plan

Carver, Minnesota
May 09, 2019

Levee Locator Map

Levee

1

2

3

4

5

6

Typical Section

1

2

3

4

5

6

Flood Zone


100-year Floodplain

N

NTS

Carver Levee Concept Plan


Carver, Minnesota
May 09, 2019

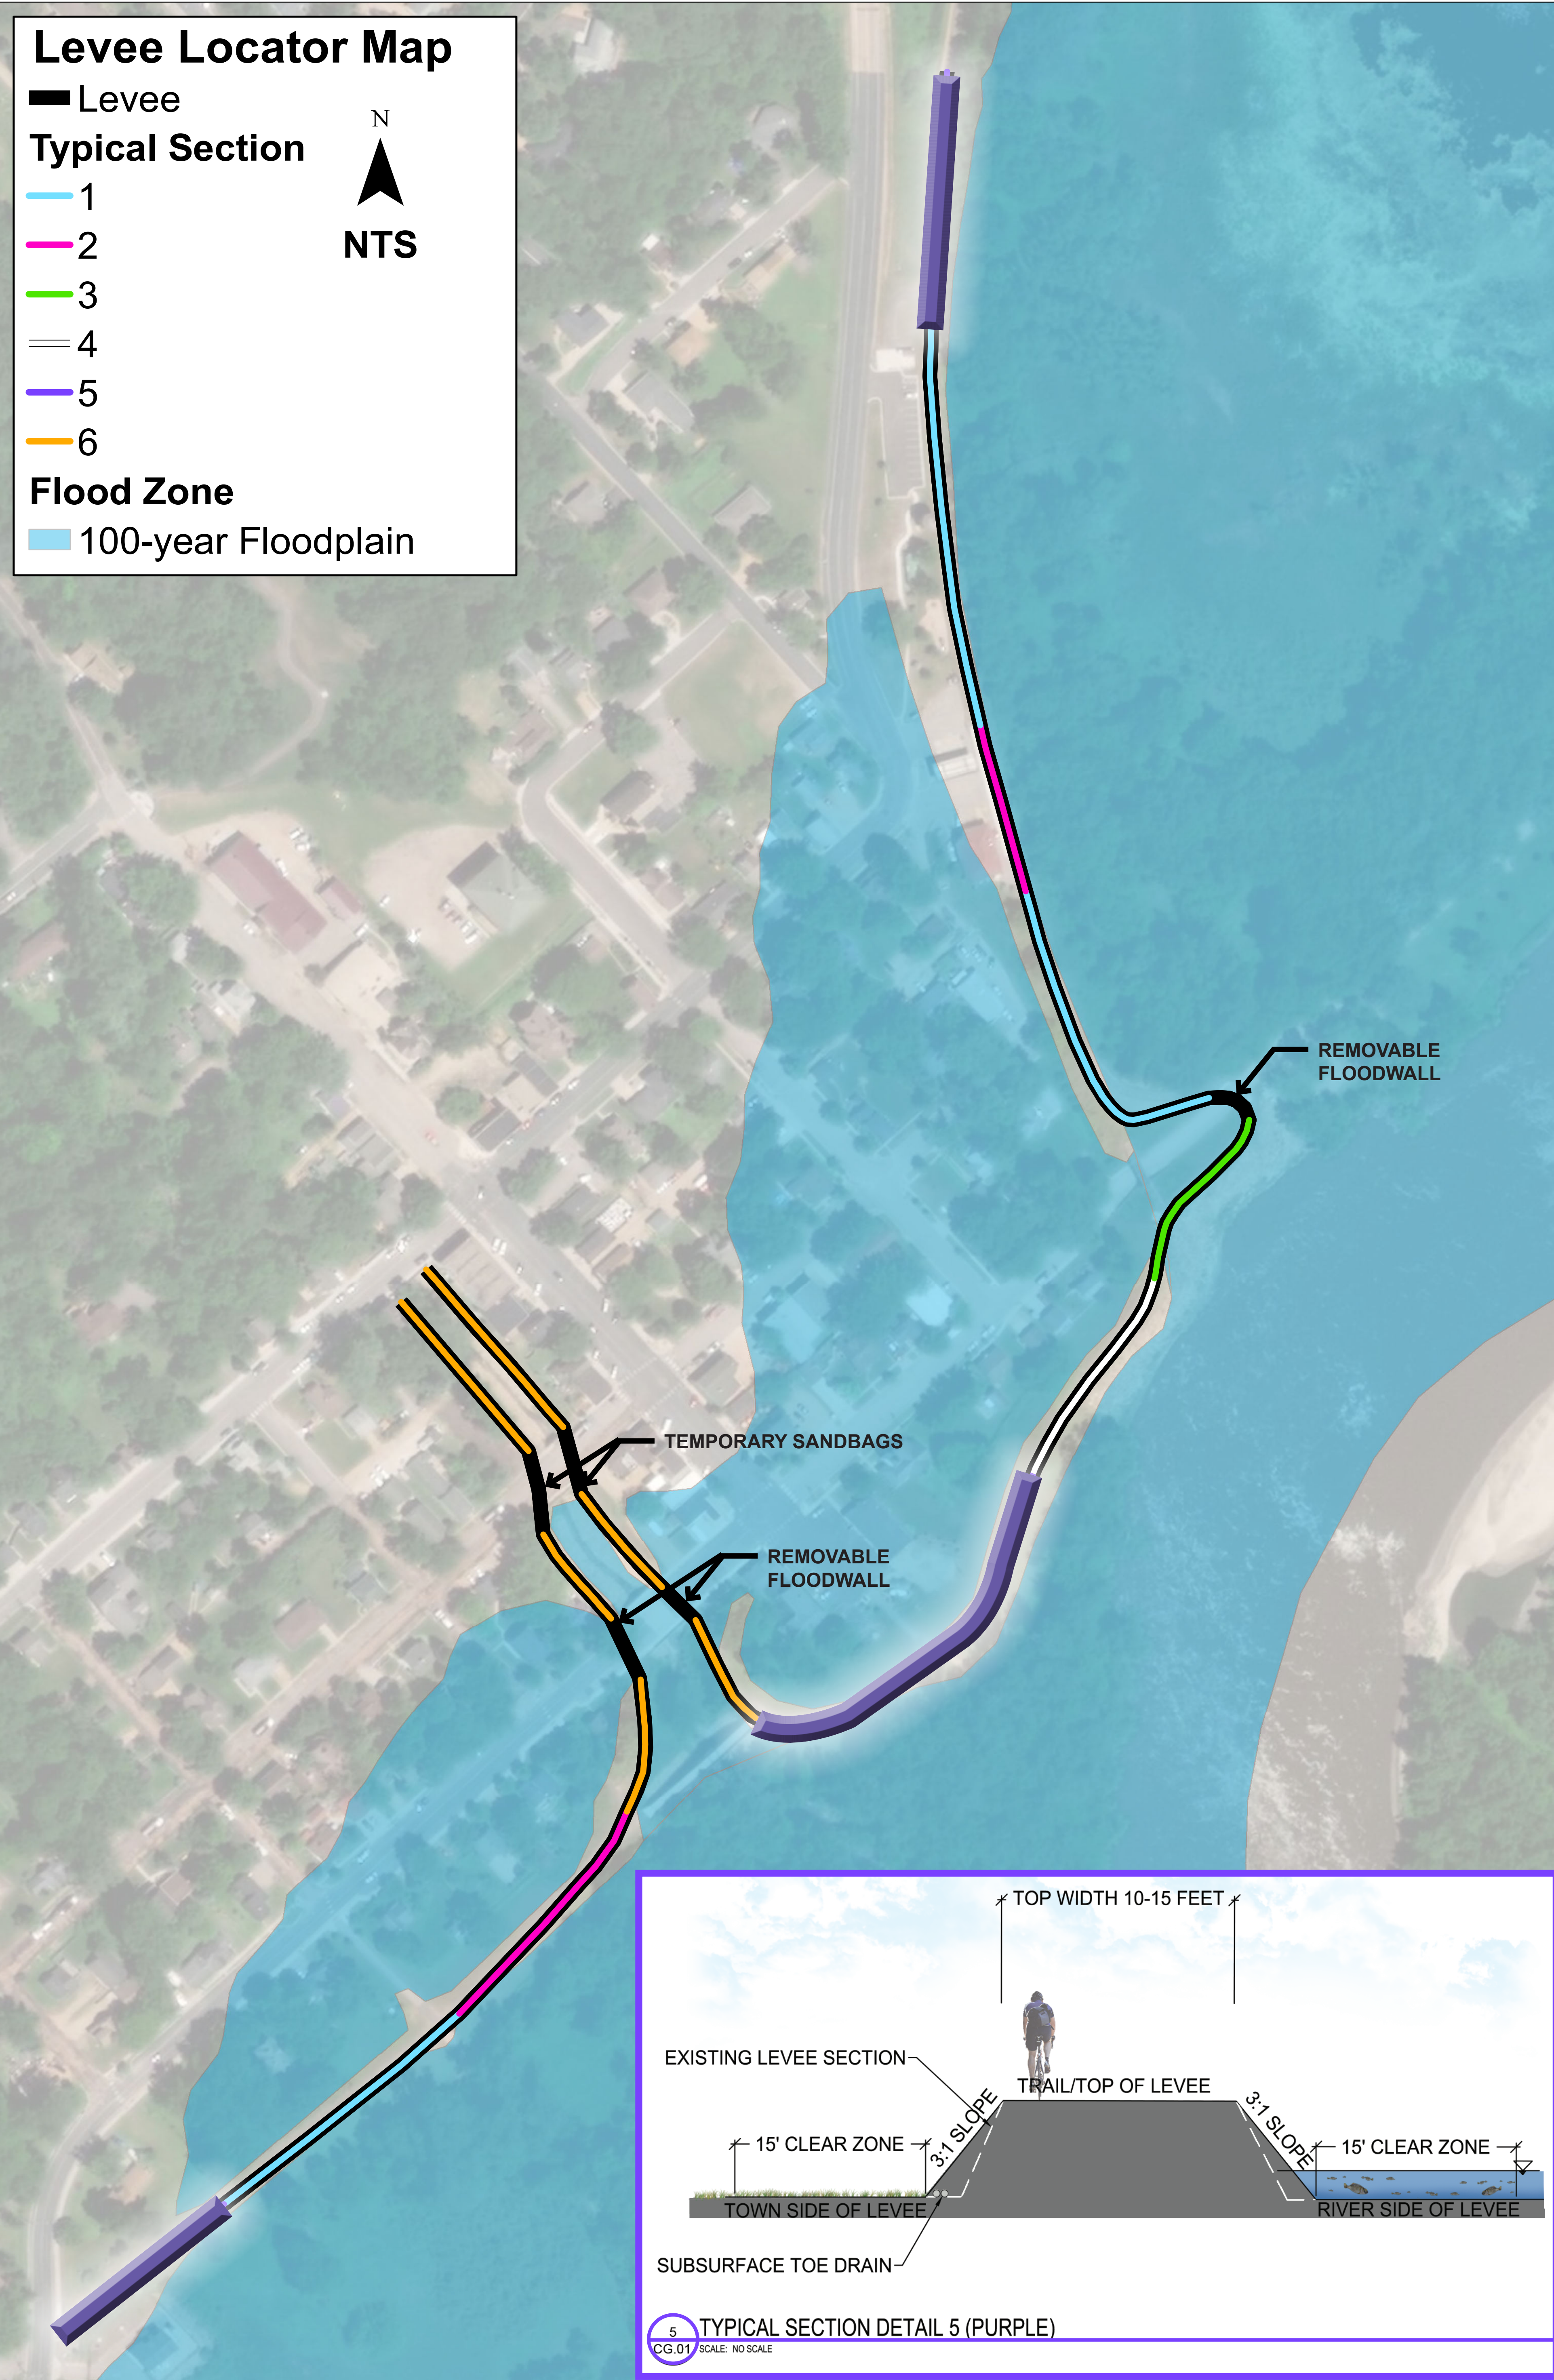

Carver Levee Concept Plan

Carver, Minnesota
May 09, 2019



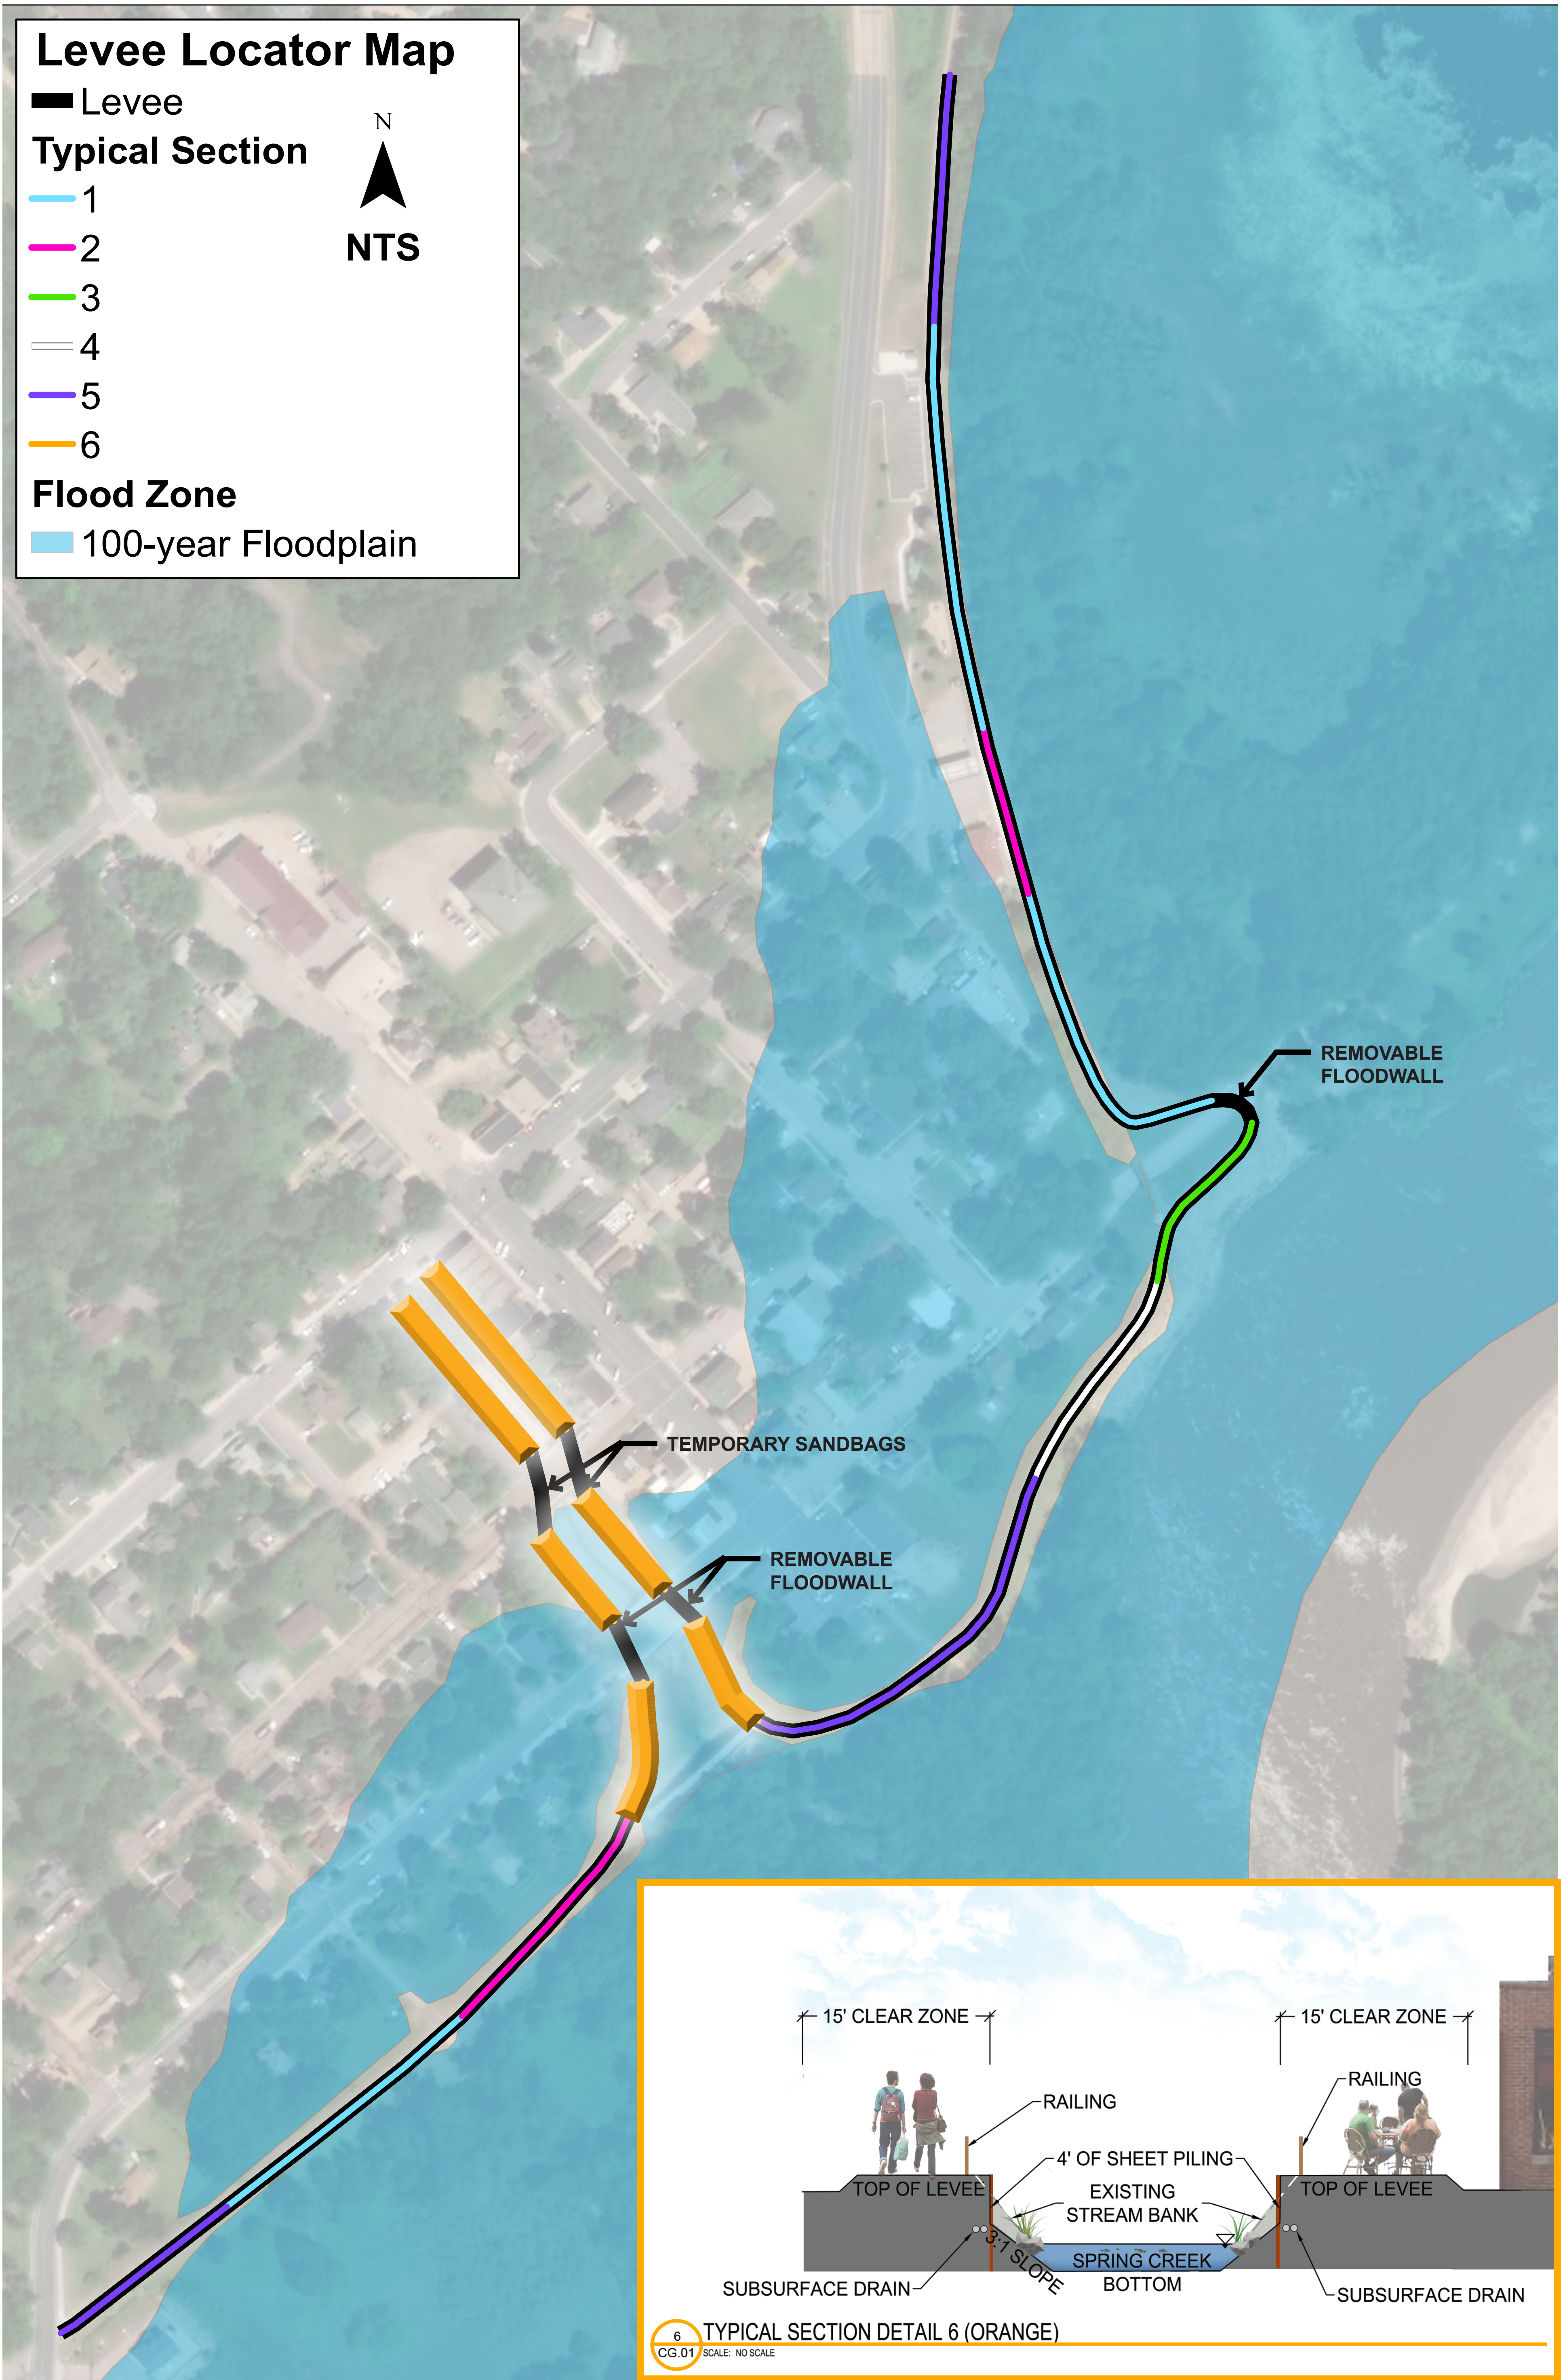

Carver Levee Concept Plan

Carver, Minnesota
May 09, 2019

