


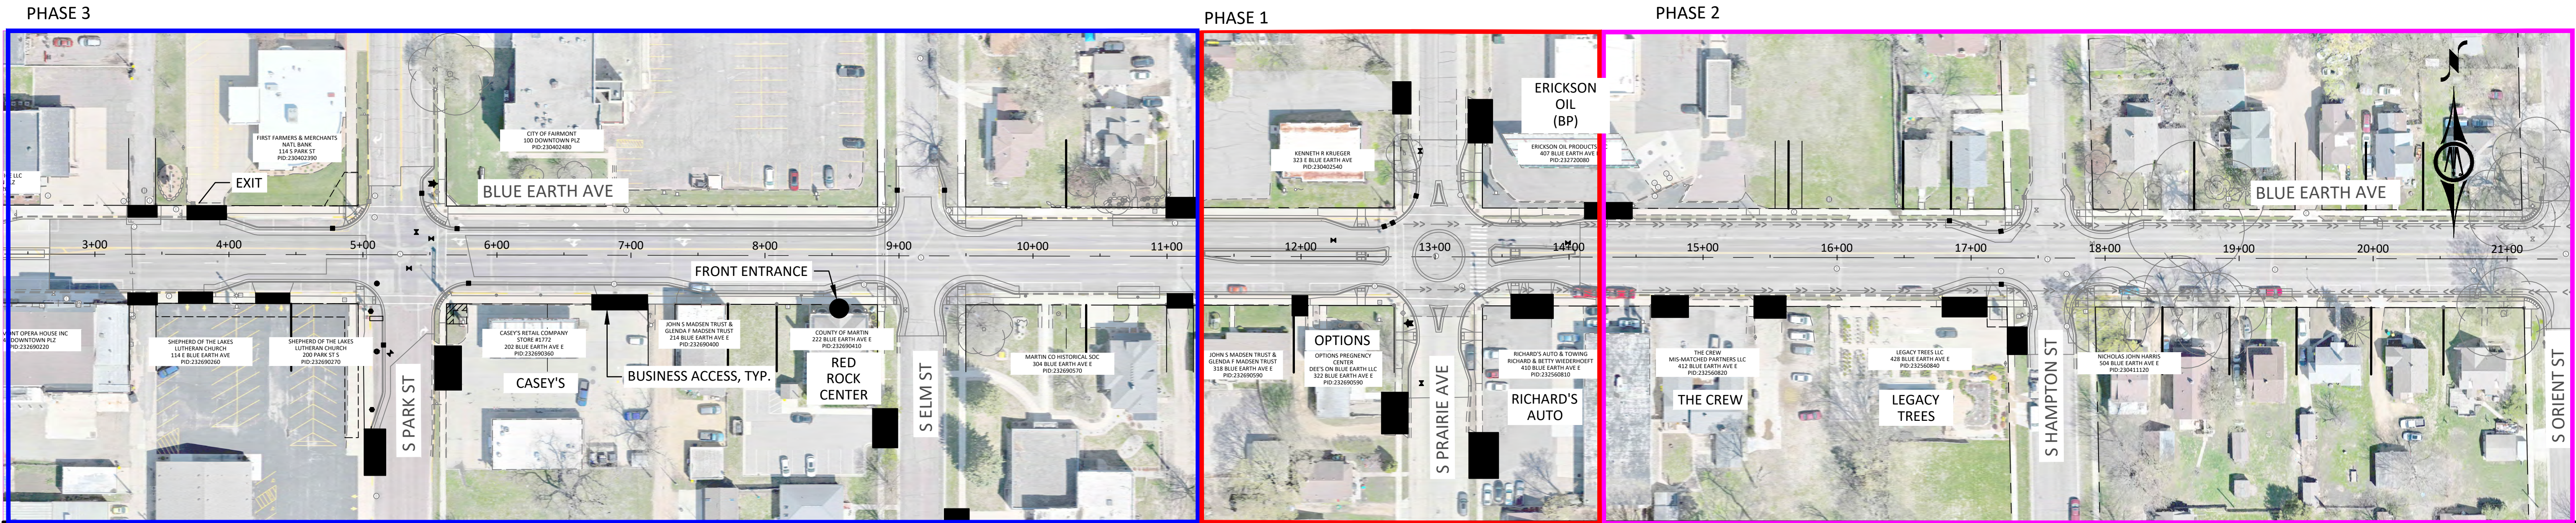

PHASE 3: DOWNTOWN PLAZA TO PRAIRIE AVENUE

- FINAL PHASE OF CONSTRUCTION - START DATE TBD
- TRAFFIC OPEN ON ALL LANES FROM THE WEST UP TO ELM STREET. LOCAL ACCESS ONLY FROM ELM TO PHASE 1 LIMIT AT ALLEY.
- ONCE PHASE 3 STARTS BLUE EARTH AVENUE WILL BE CLOSED FROM JUST EAST OF FIRST FARMERS BANK DRIVEWAY THROUGH ELM STREET.

PHASE 1: PRAIRIE AVENUE MINI-ROUNDAABOUT

- START DATE JULY 27TH
- FULLY CLOSED TO TRAFFIC - DETOUR ROUTE WILL BE IN PLACE
- CONSTRUCTION OF MINI-ROUNDAABOUT AND UNDERGROUND IMPROVEMENTS WILL TAKE SEVERAL WEEKS
- PRAIRIE AVENUE WILL BE FULLY OPEN PRIOR TO ANY WORK STARTING ON PHASE 3 NEAR PARK STREET.

PHASE 2: PRAIRIE AVENUE TO STATE STREET (T.H. 15)

- START DATE LIKELY CONCURRENT WITH PHASE 1
- OPEN TO LOCAL TRAFFIC ONLY IN ONE LANE EACH DIRECTION
- ACCESS MAINTAINED TO ALL BUSINESSES FROM AT LEAST ONE ENTRANCE
- REMOVALS, GRADING AND CONCRETE CURB PATCH WORK AND NEW PEDESTRIAN RAMPS ARE THE BULK OF IMPROVEMENTS IN PHASE 2.
- CONTRACTOR PLANS TO PATCH ALONG NEW CURB AND MILL & OVERLAY EVERYTHING AT THE END OF THE PROJECT.

