
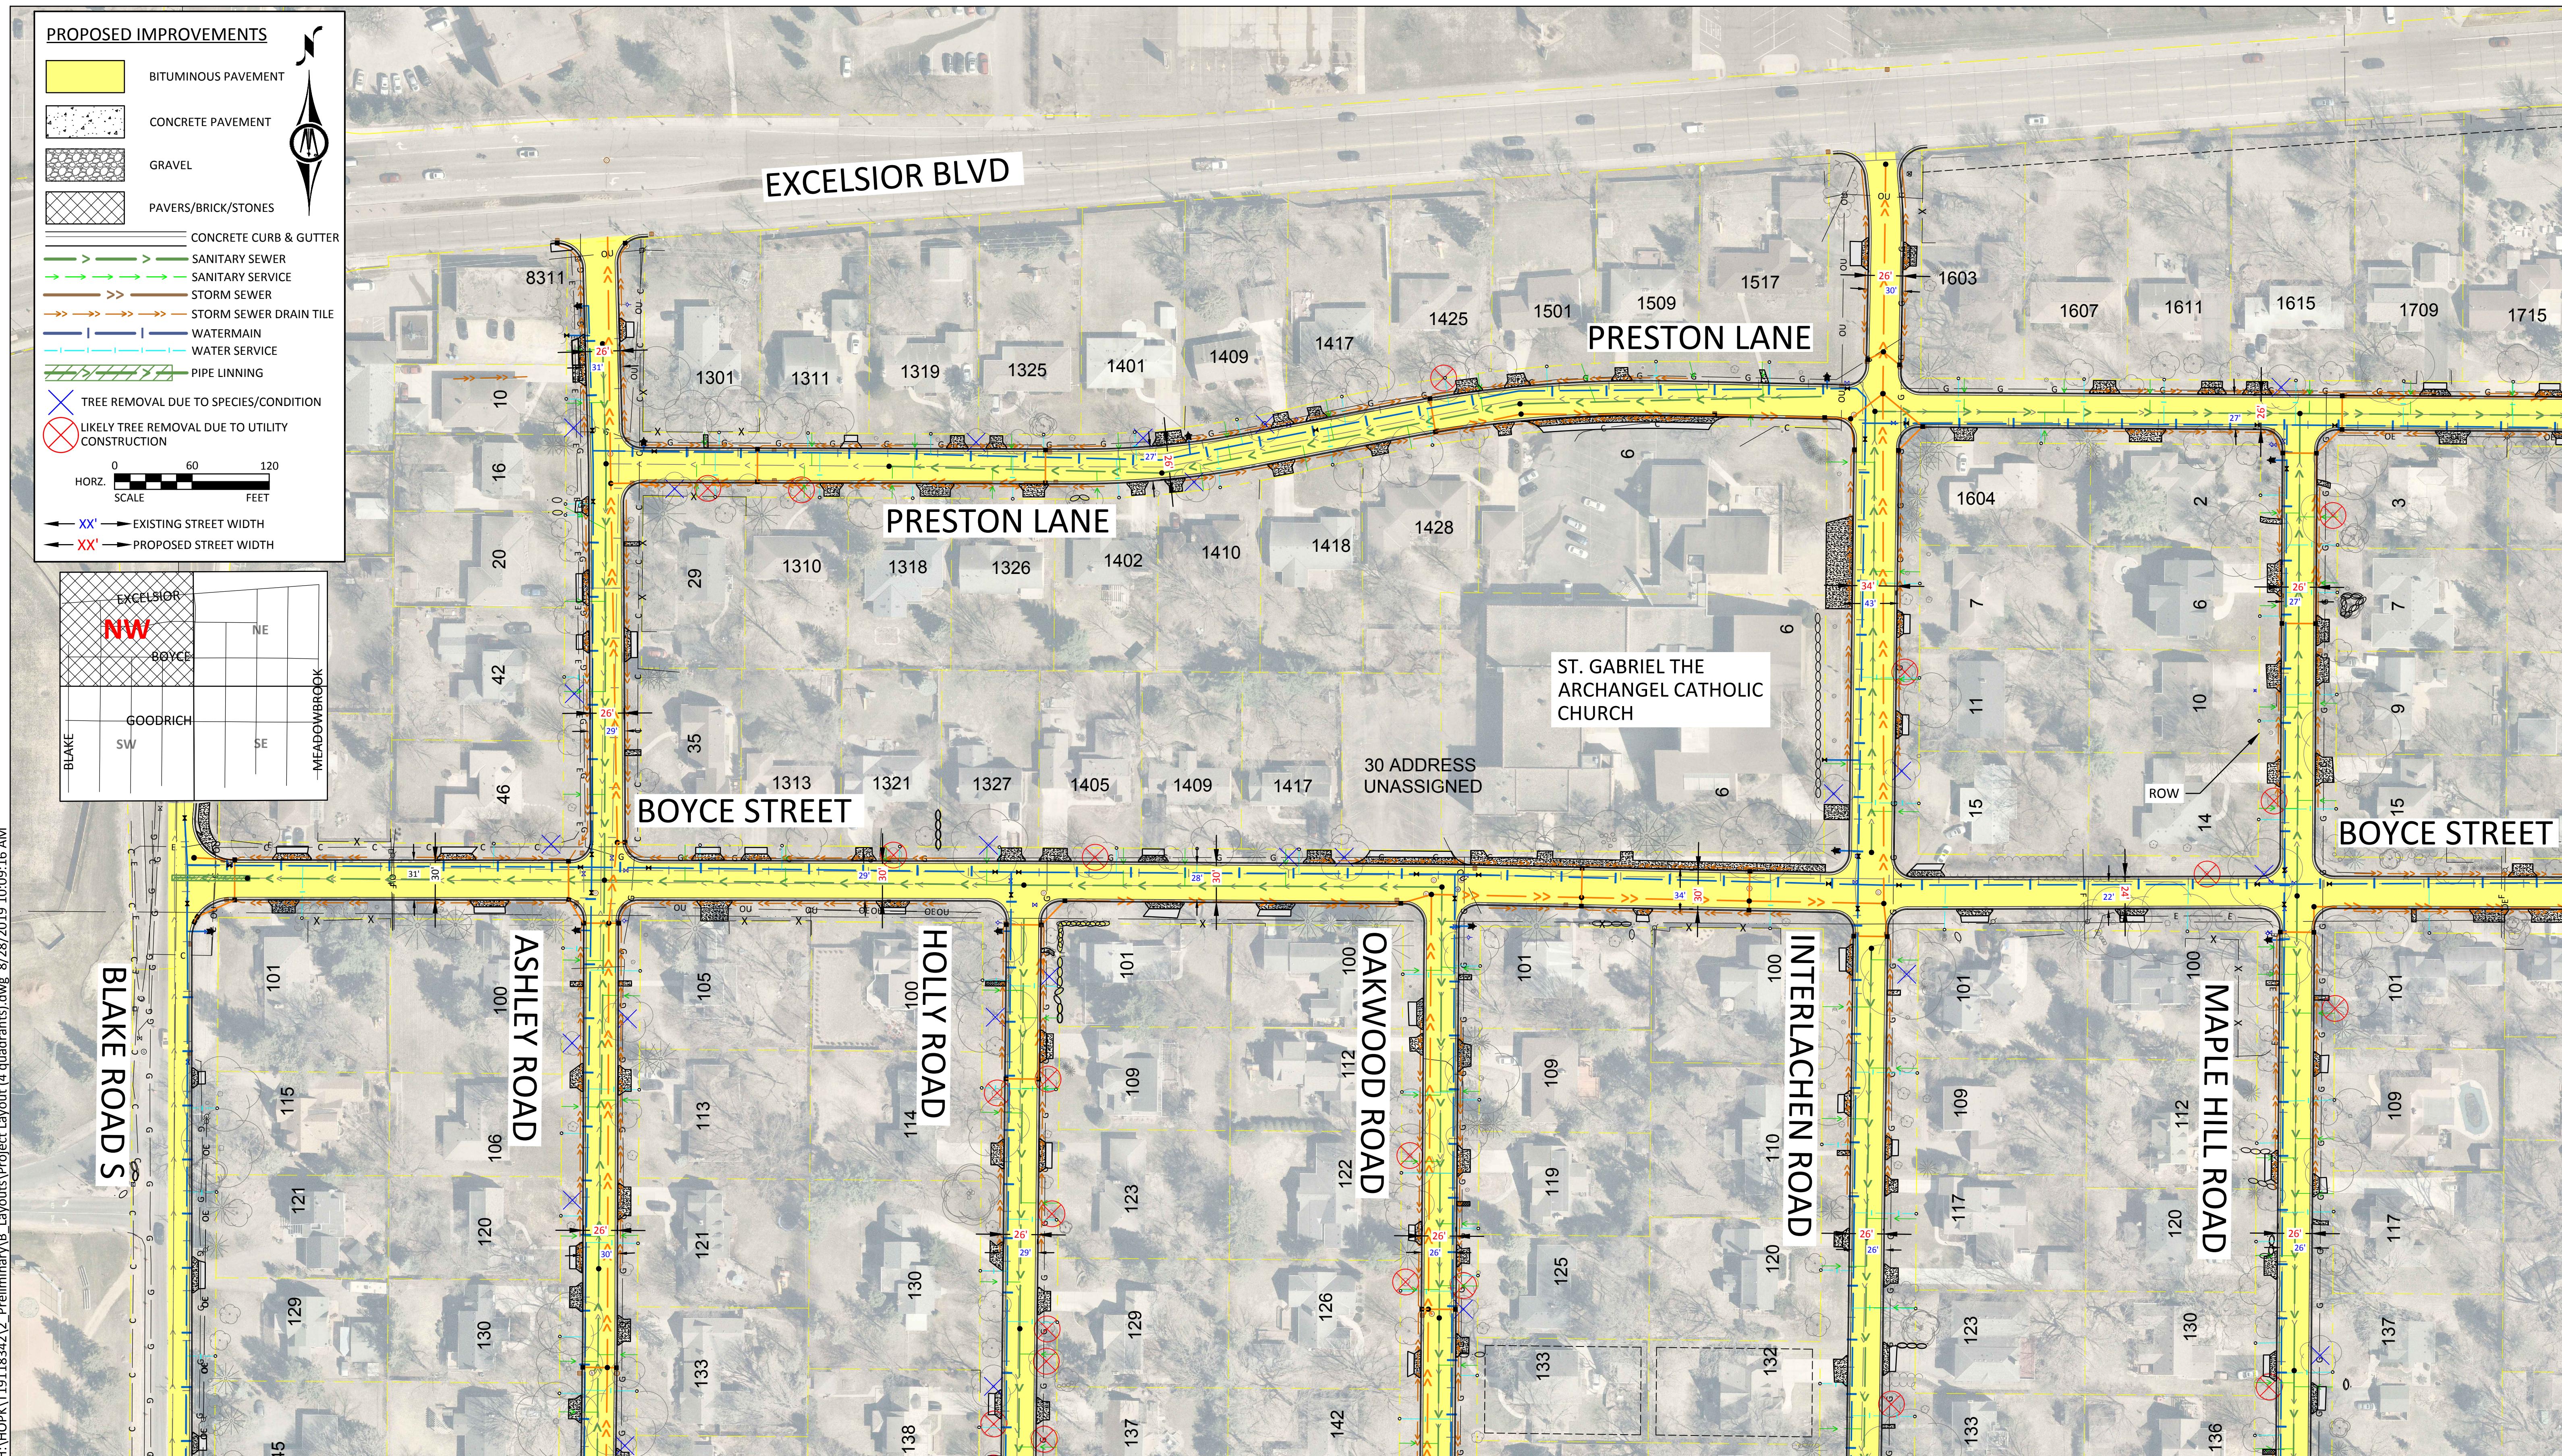


Interlachen Park Street & Utility Improvements

City of Hopkins

Figure 1: NW QUADRANT

Public Input Meeting 3


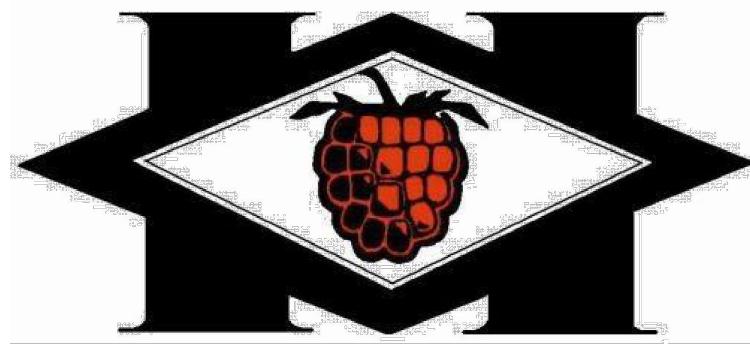




Interlachen Park Street & Utility Improvements

City of Hopkins

Figure 2: SW QUADRANT

Public Input Meeting 3

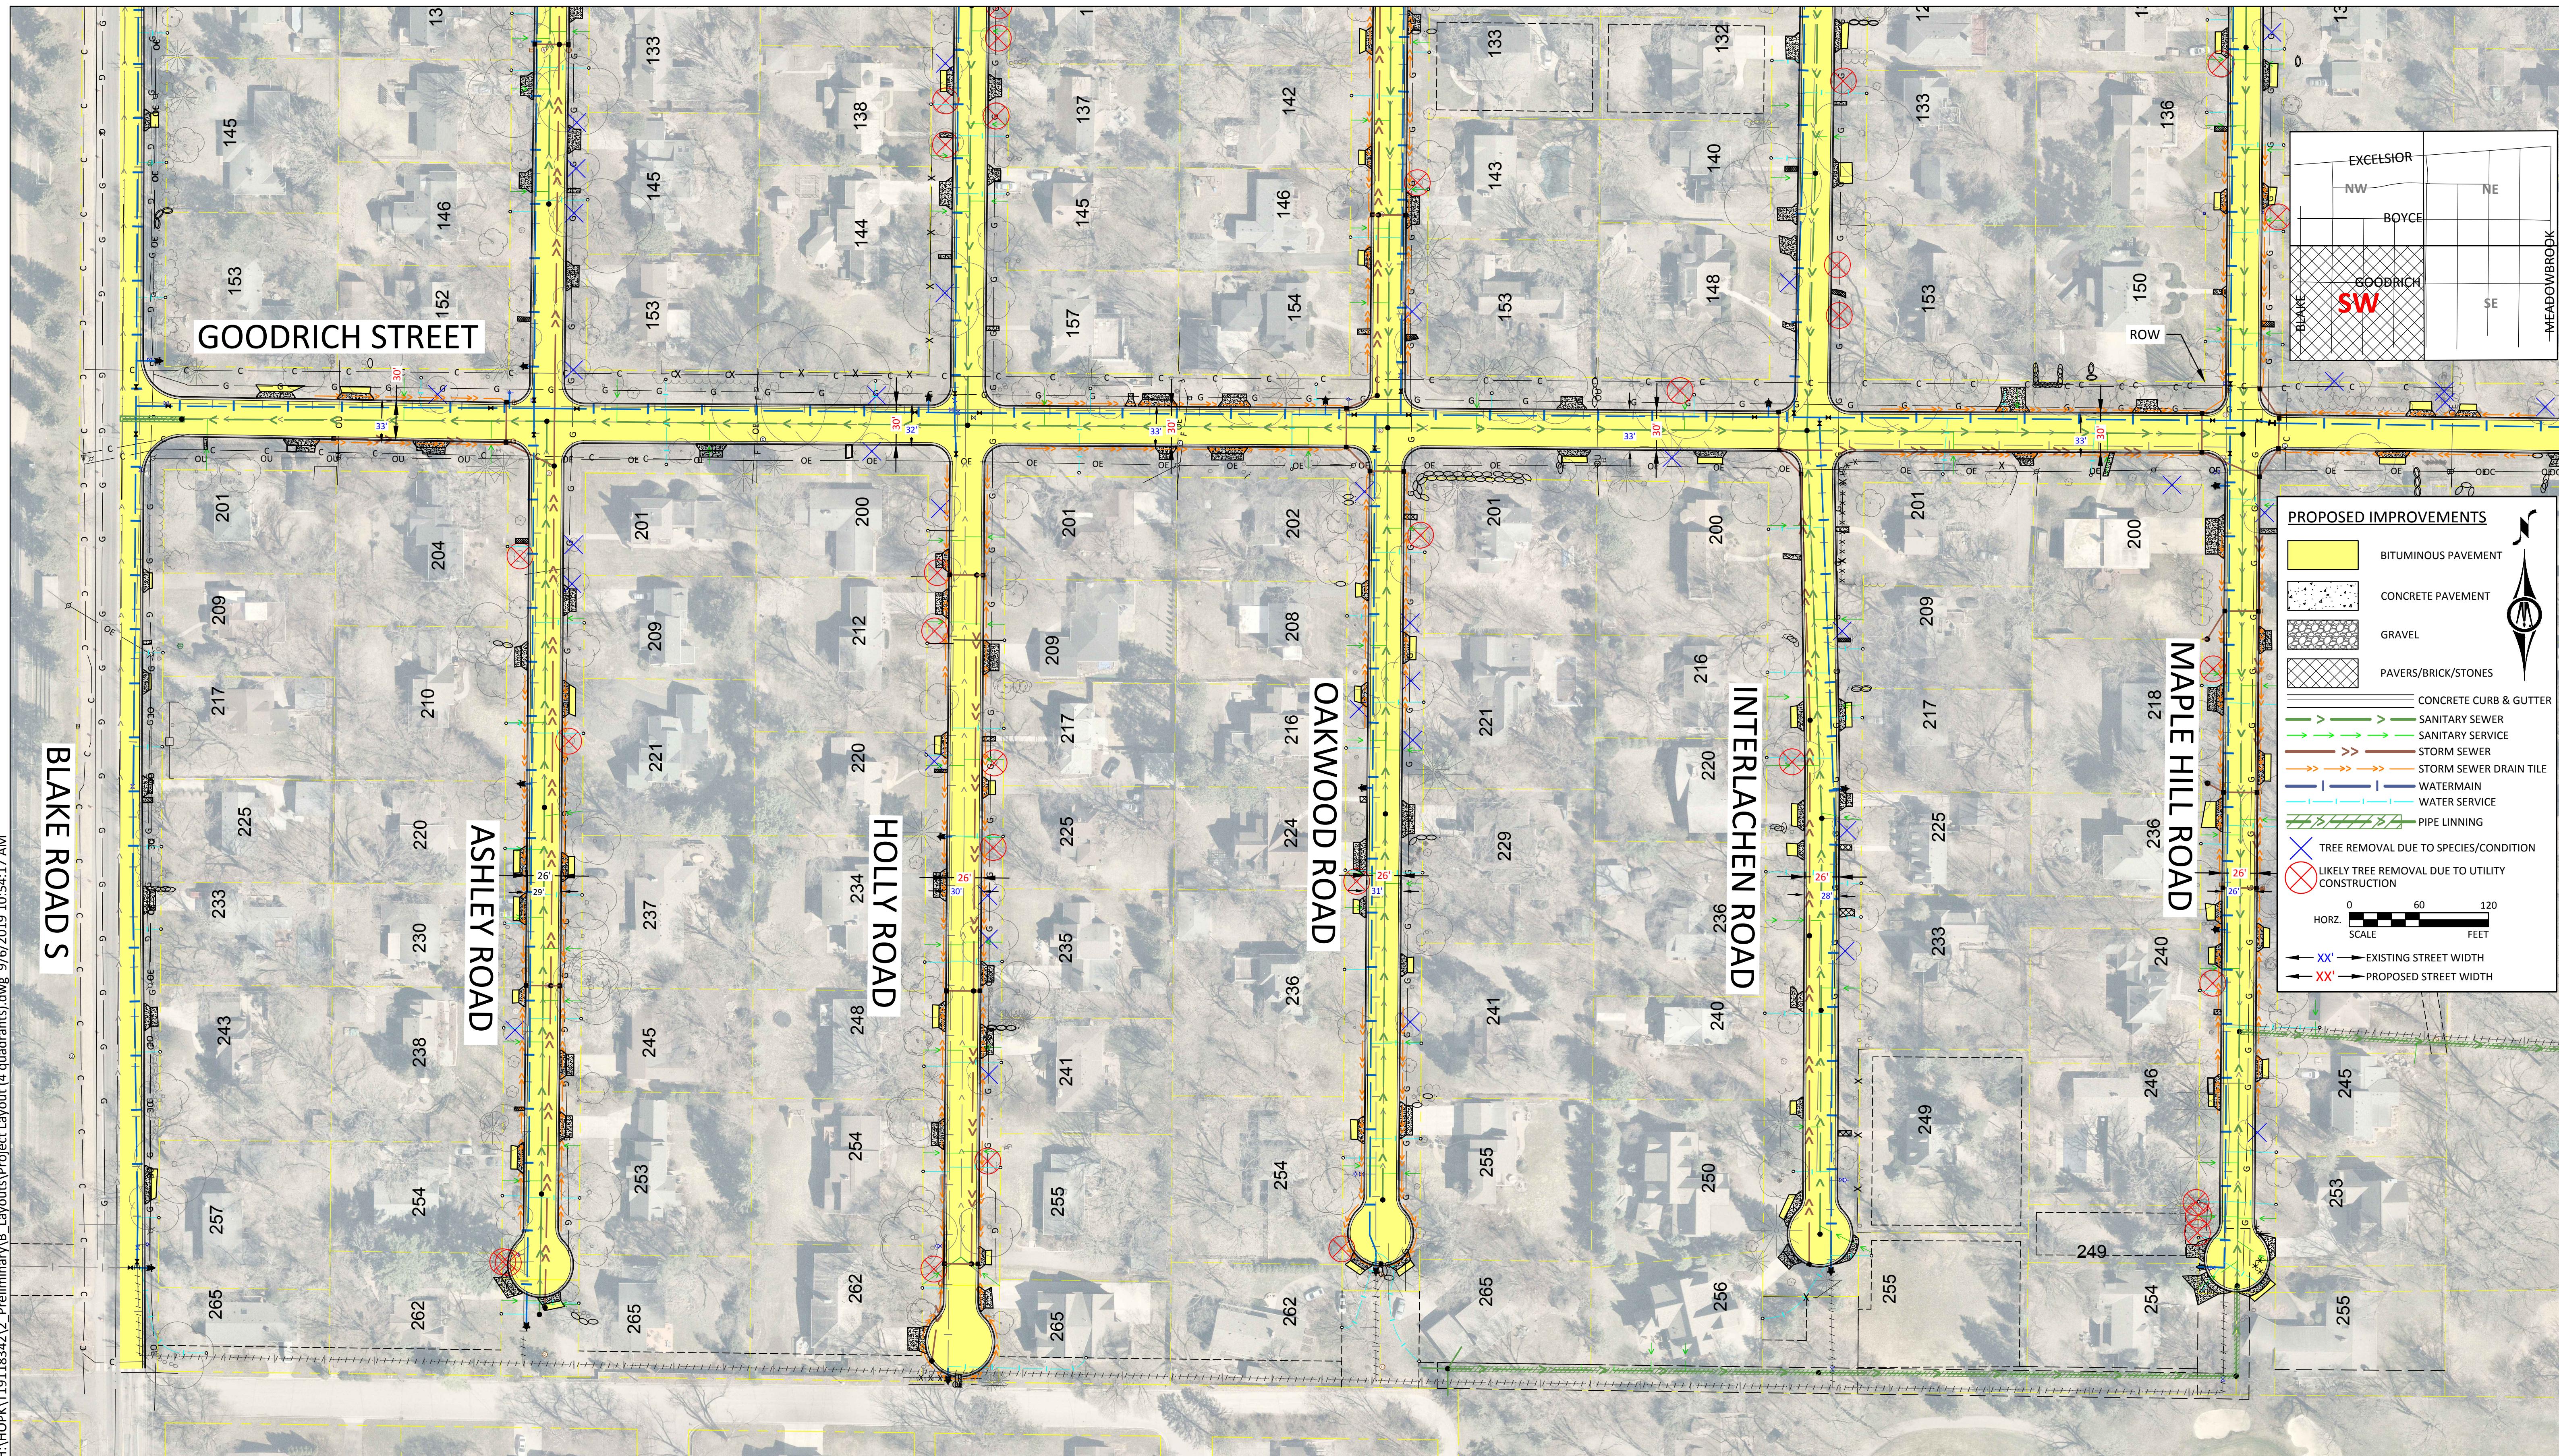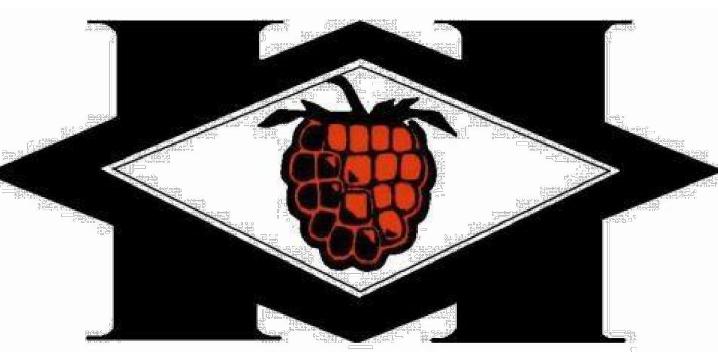

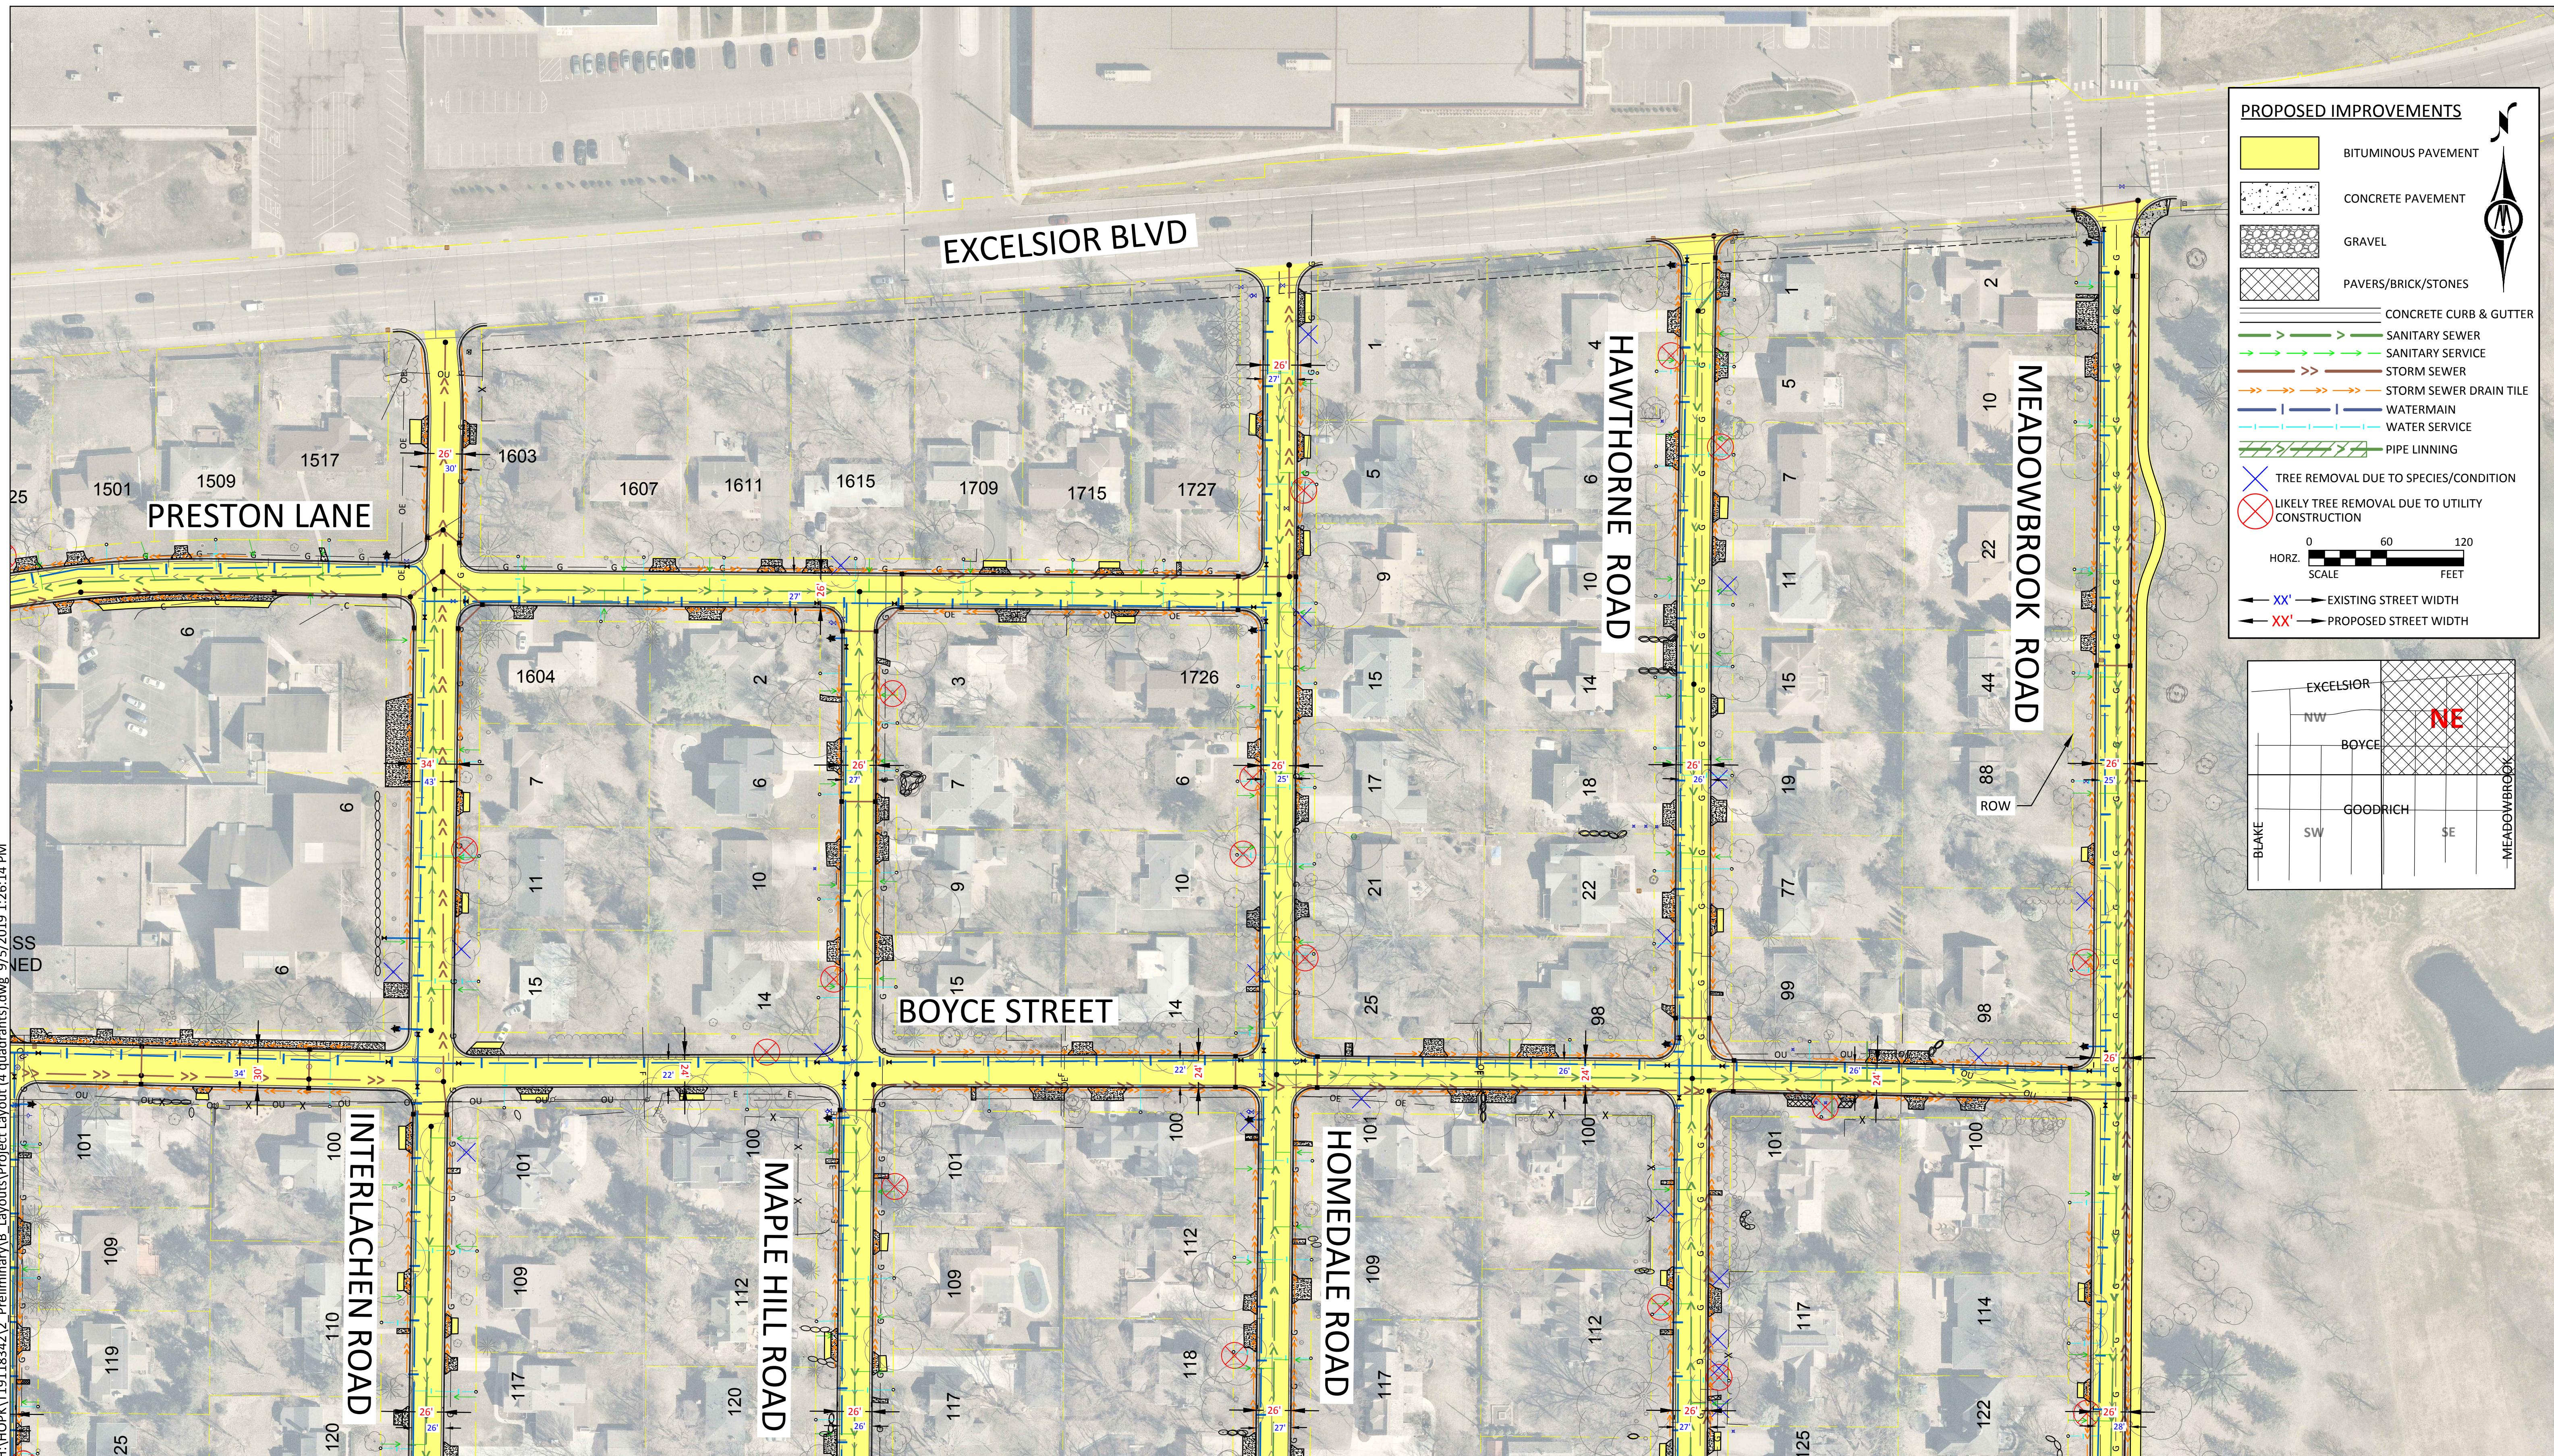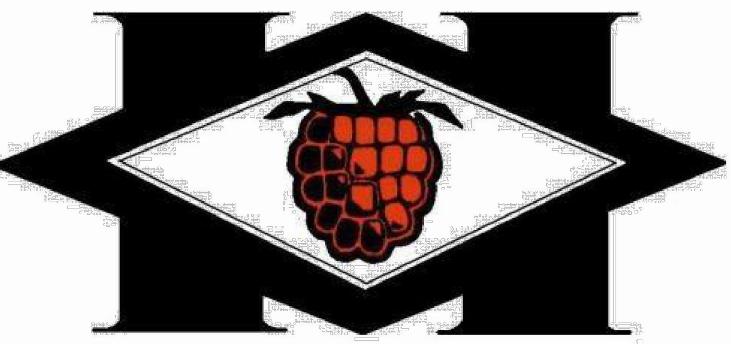


Interlachen Park Street & Utility Improvements

City of Hopkins

Figure 4: SE QUADRANT

Public Input Meeting 3

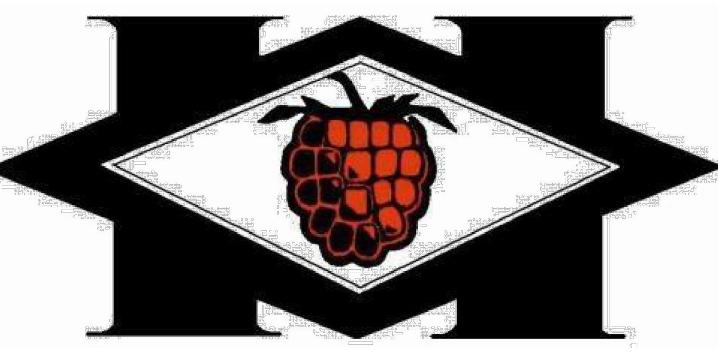

**BOLTON
& MENK**

