


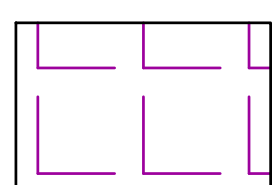
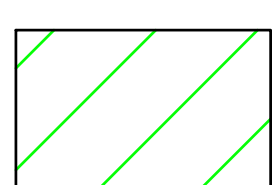
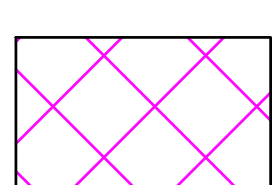


LEGEND	
	NEW WATERMAIN
	WATERMAIN REHABILITATION VIA CIPP LINING
	WATERMAIN INSTALLATION VIA HDD
	SURFACE EXCAVATIONS



H:\HOPK\011123683\CAD\C3D\MISC-123683_OPEN HOUSE.dwg 1/3/2022 8:30:17 AM

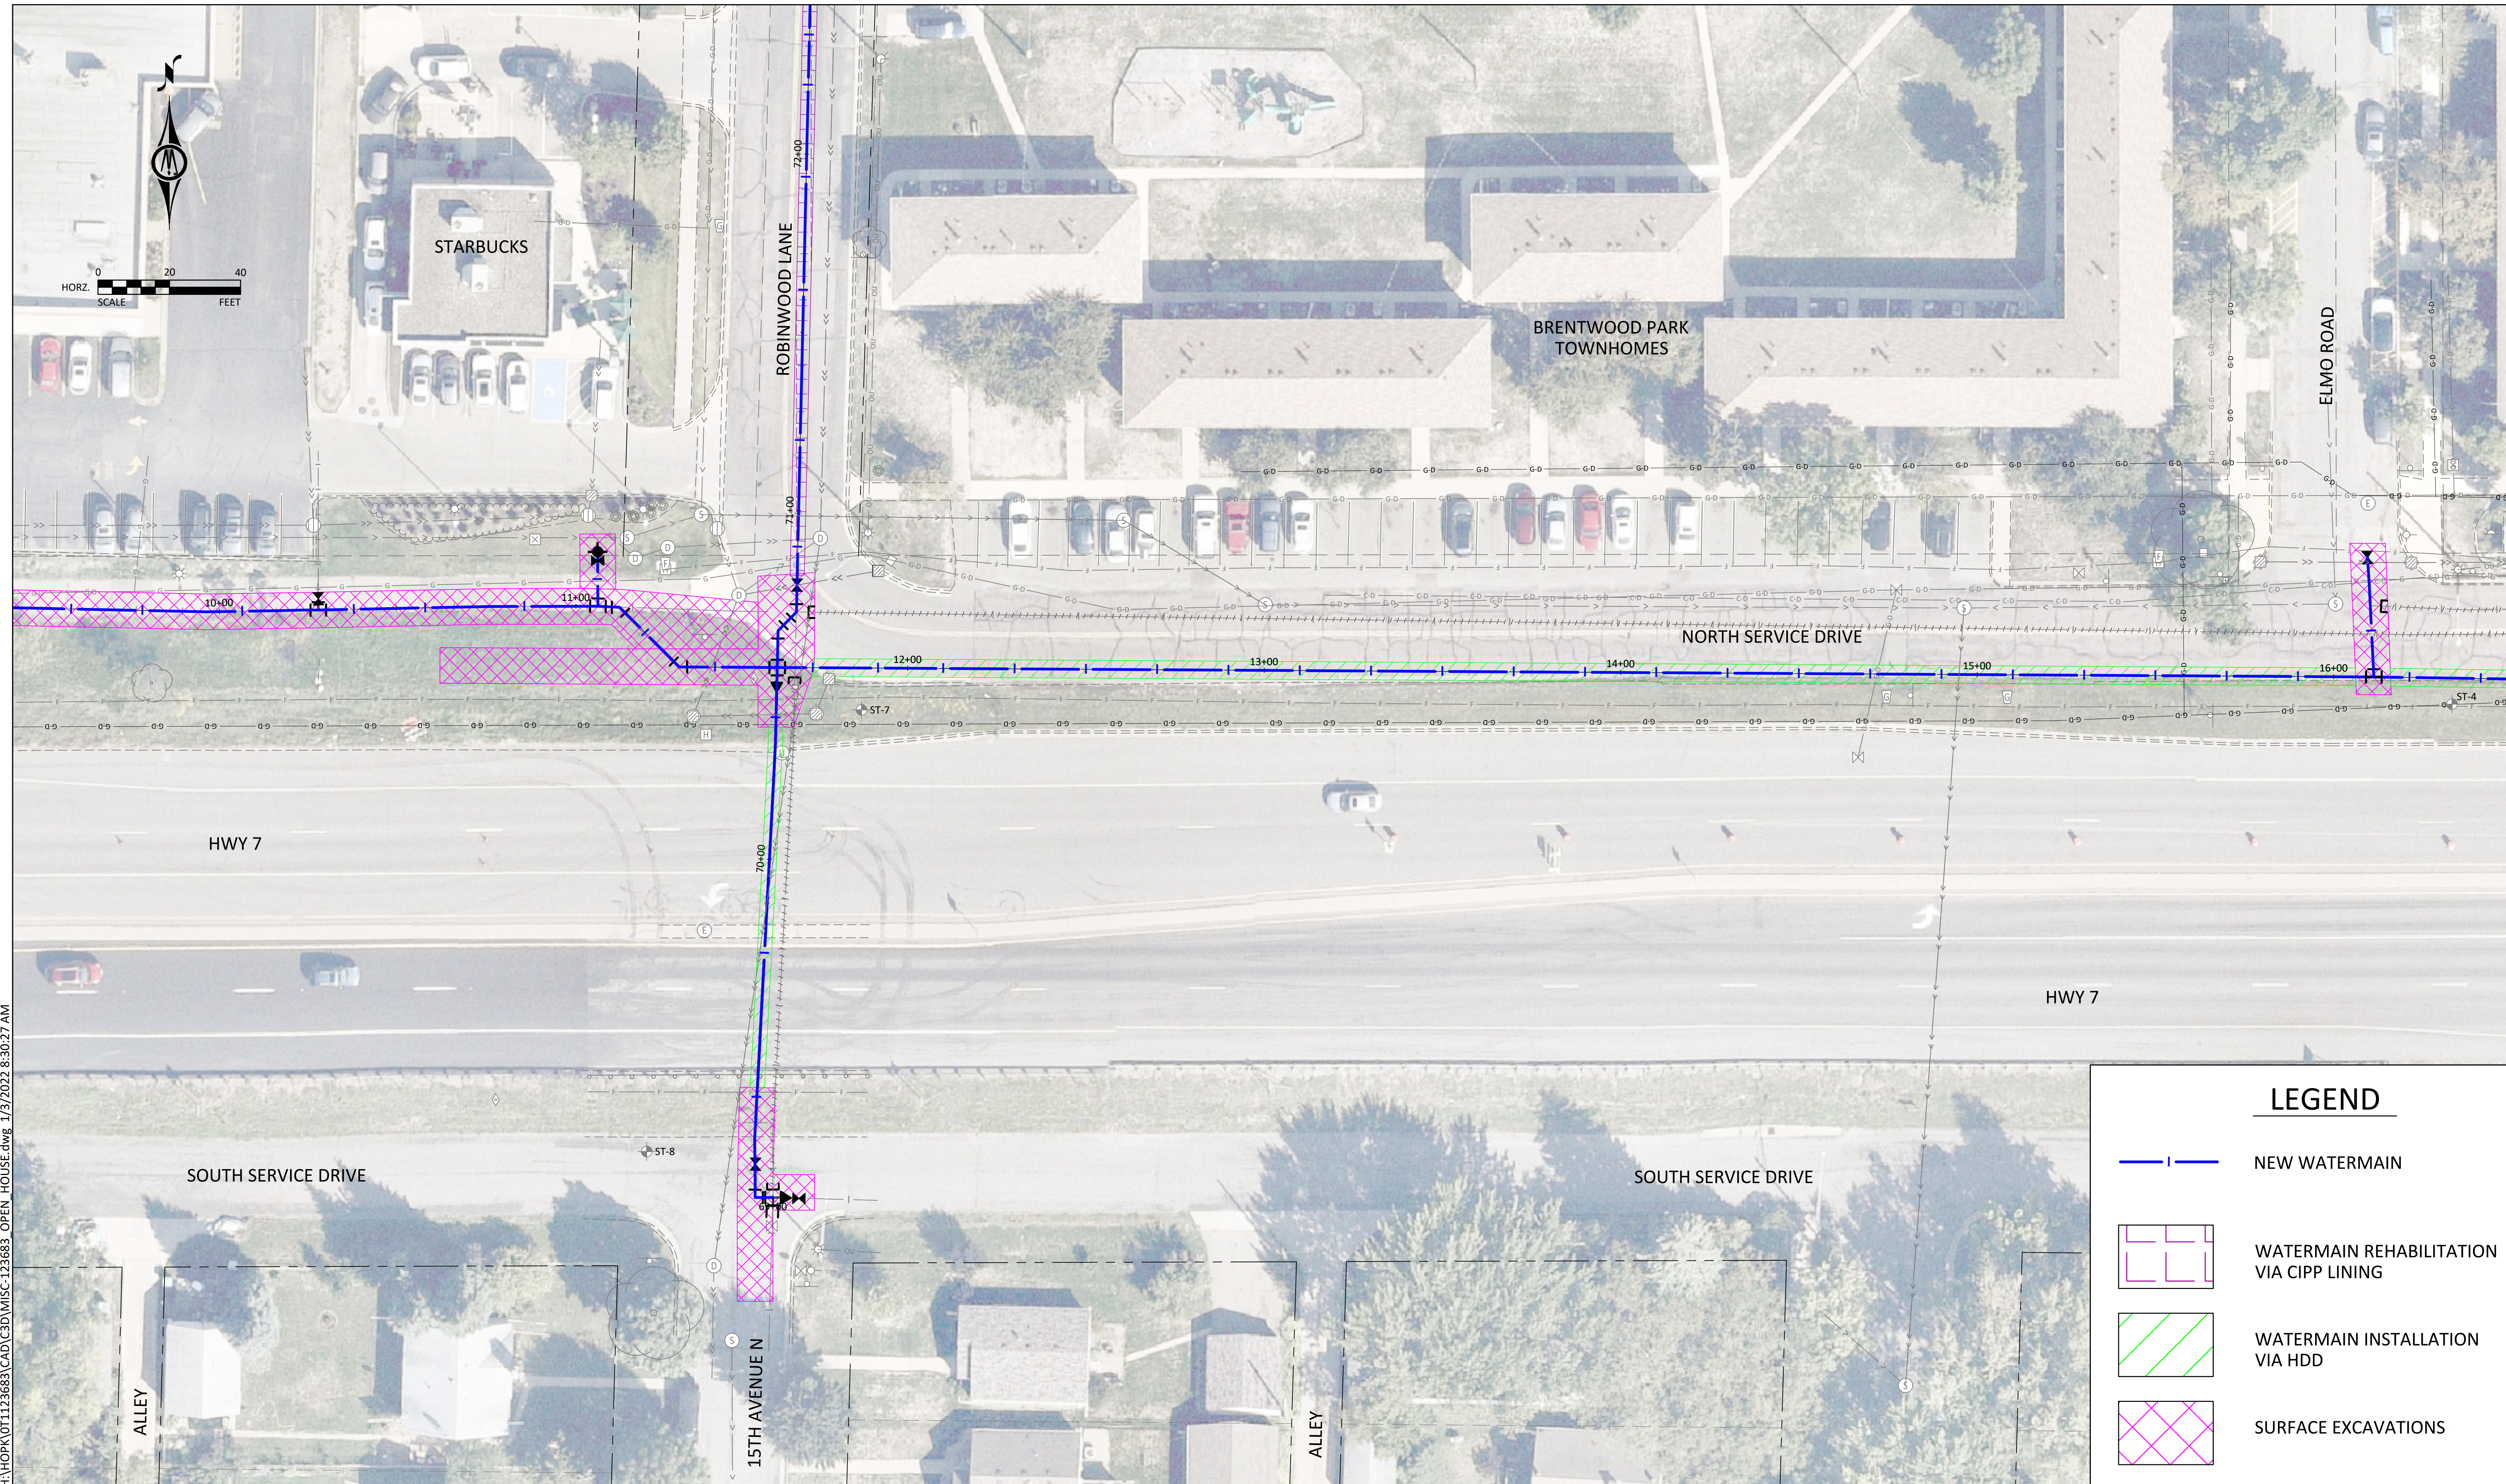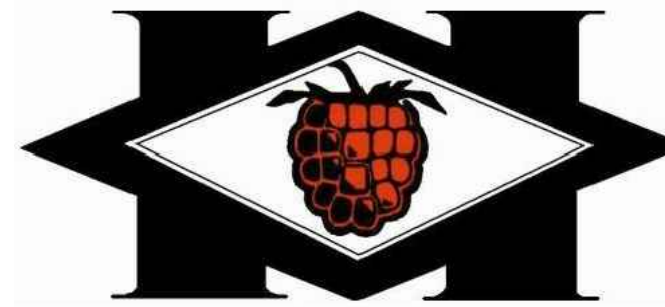

LEGEND

-  NEW WATERMAIN
-  WATERMAIN REHABILITATION VIA CIPP LINING
-  WATERMAIN INSTALLATION VIA HDD
-  SURFACE EXCAVATIONS

H:\HOPK\011123683\CAD\C3D\MISC-123683_OPEN HOUSE.dwg 1/3/2022 8:30:27 AM

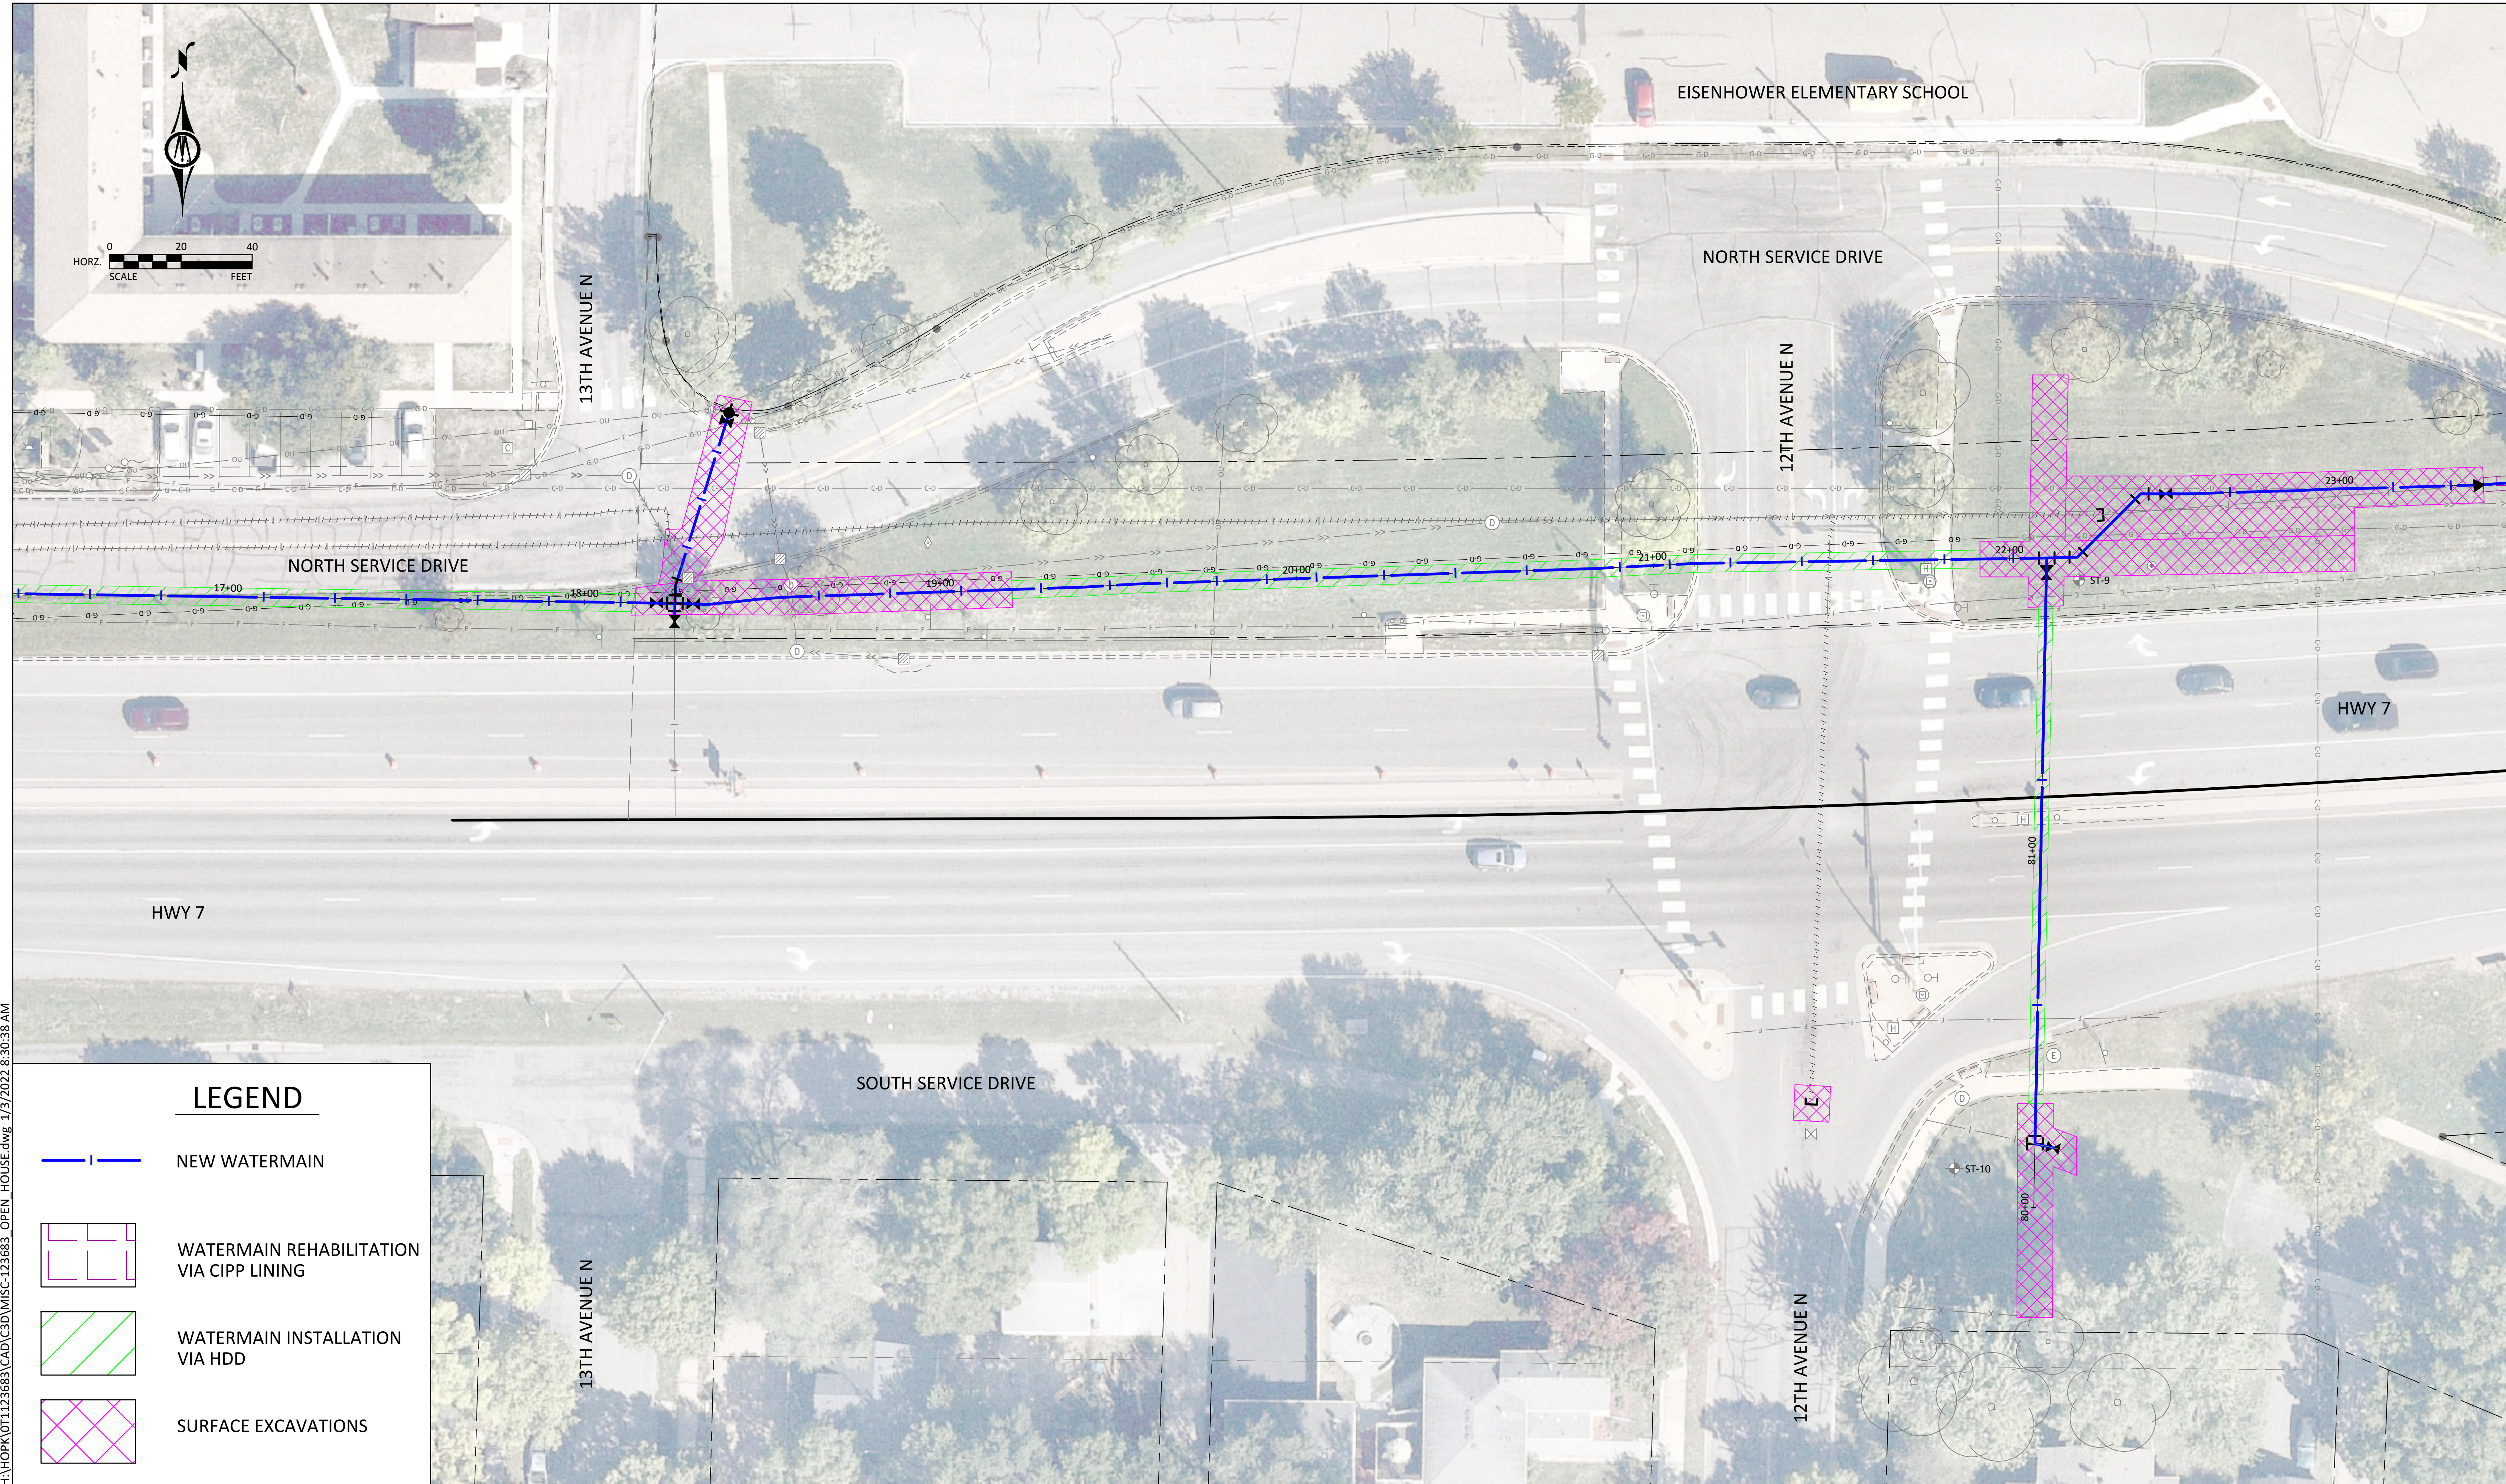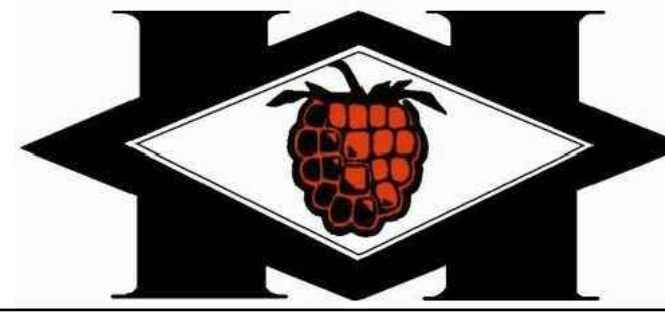

LEGEND



NEW WATERMAIN

WATERMAIN REHABILITATION VIA CIPP LINING




WATERMAIN INSTALLATION VIA HDD

SURFACE EXCAVATIONS

H:\HOPK\011123683\CAD\C3D\MISC-123683_OPEN HOUSE.dwg 1/3/2022 8:30:38 AM


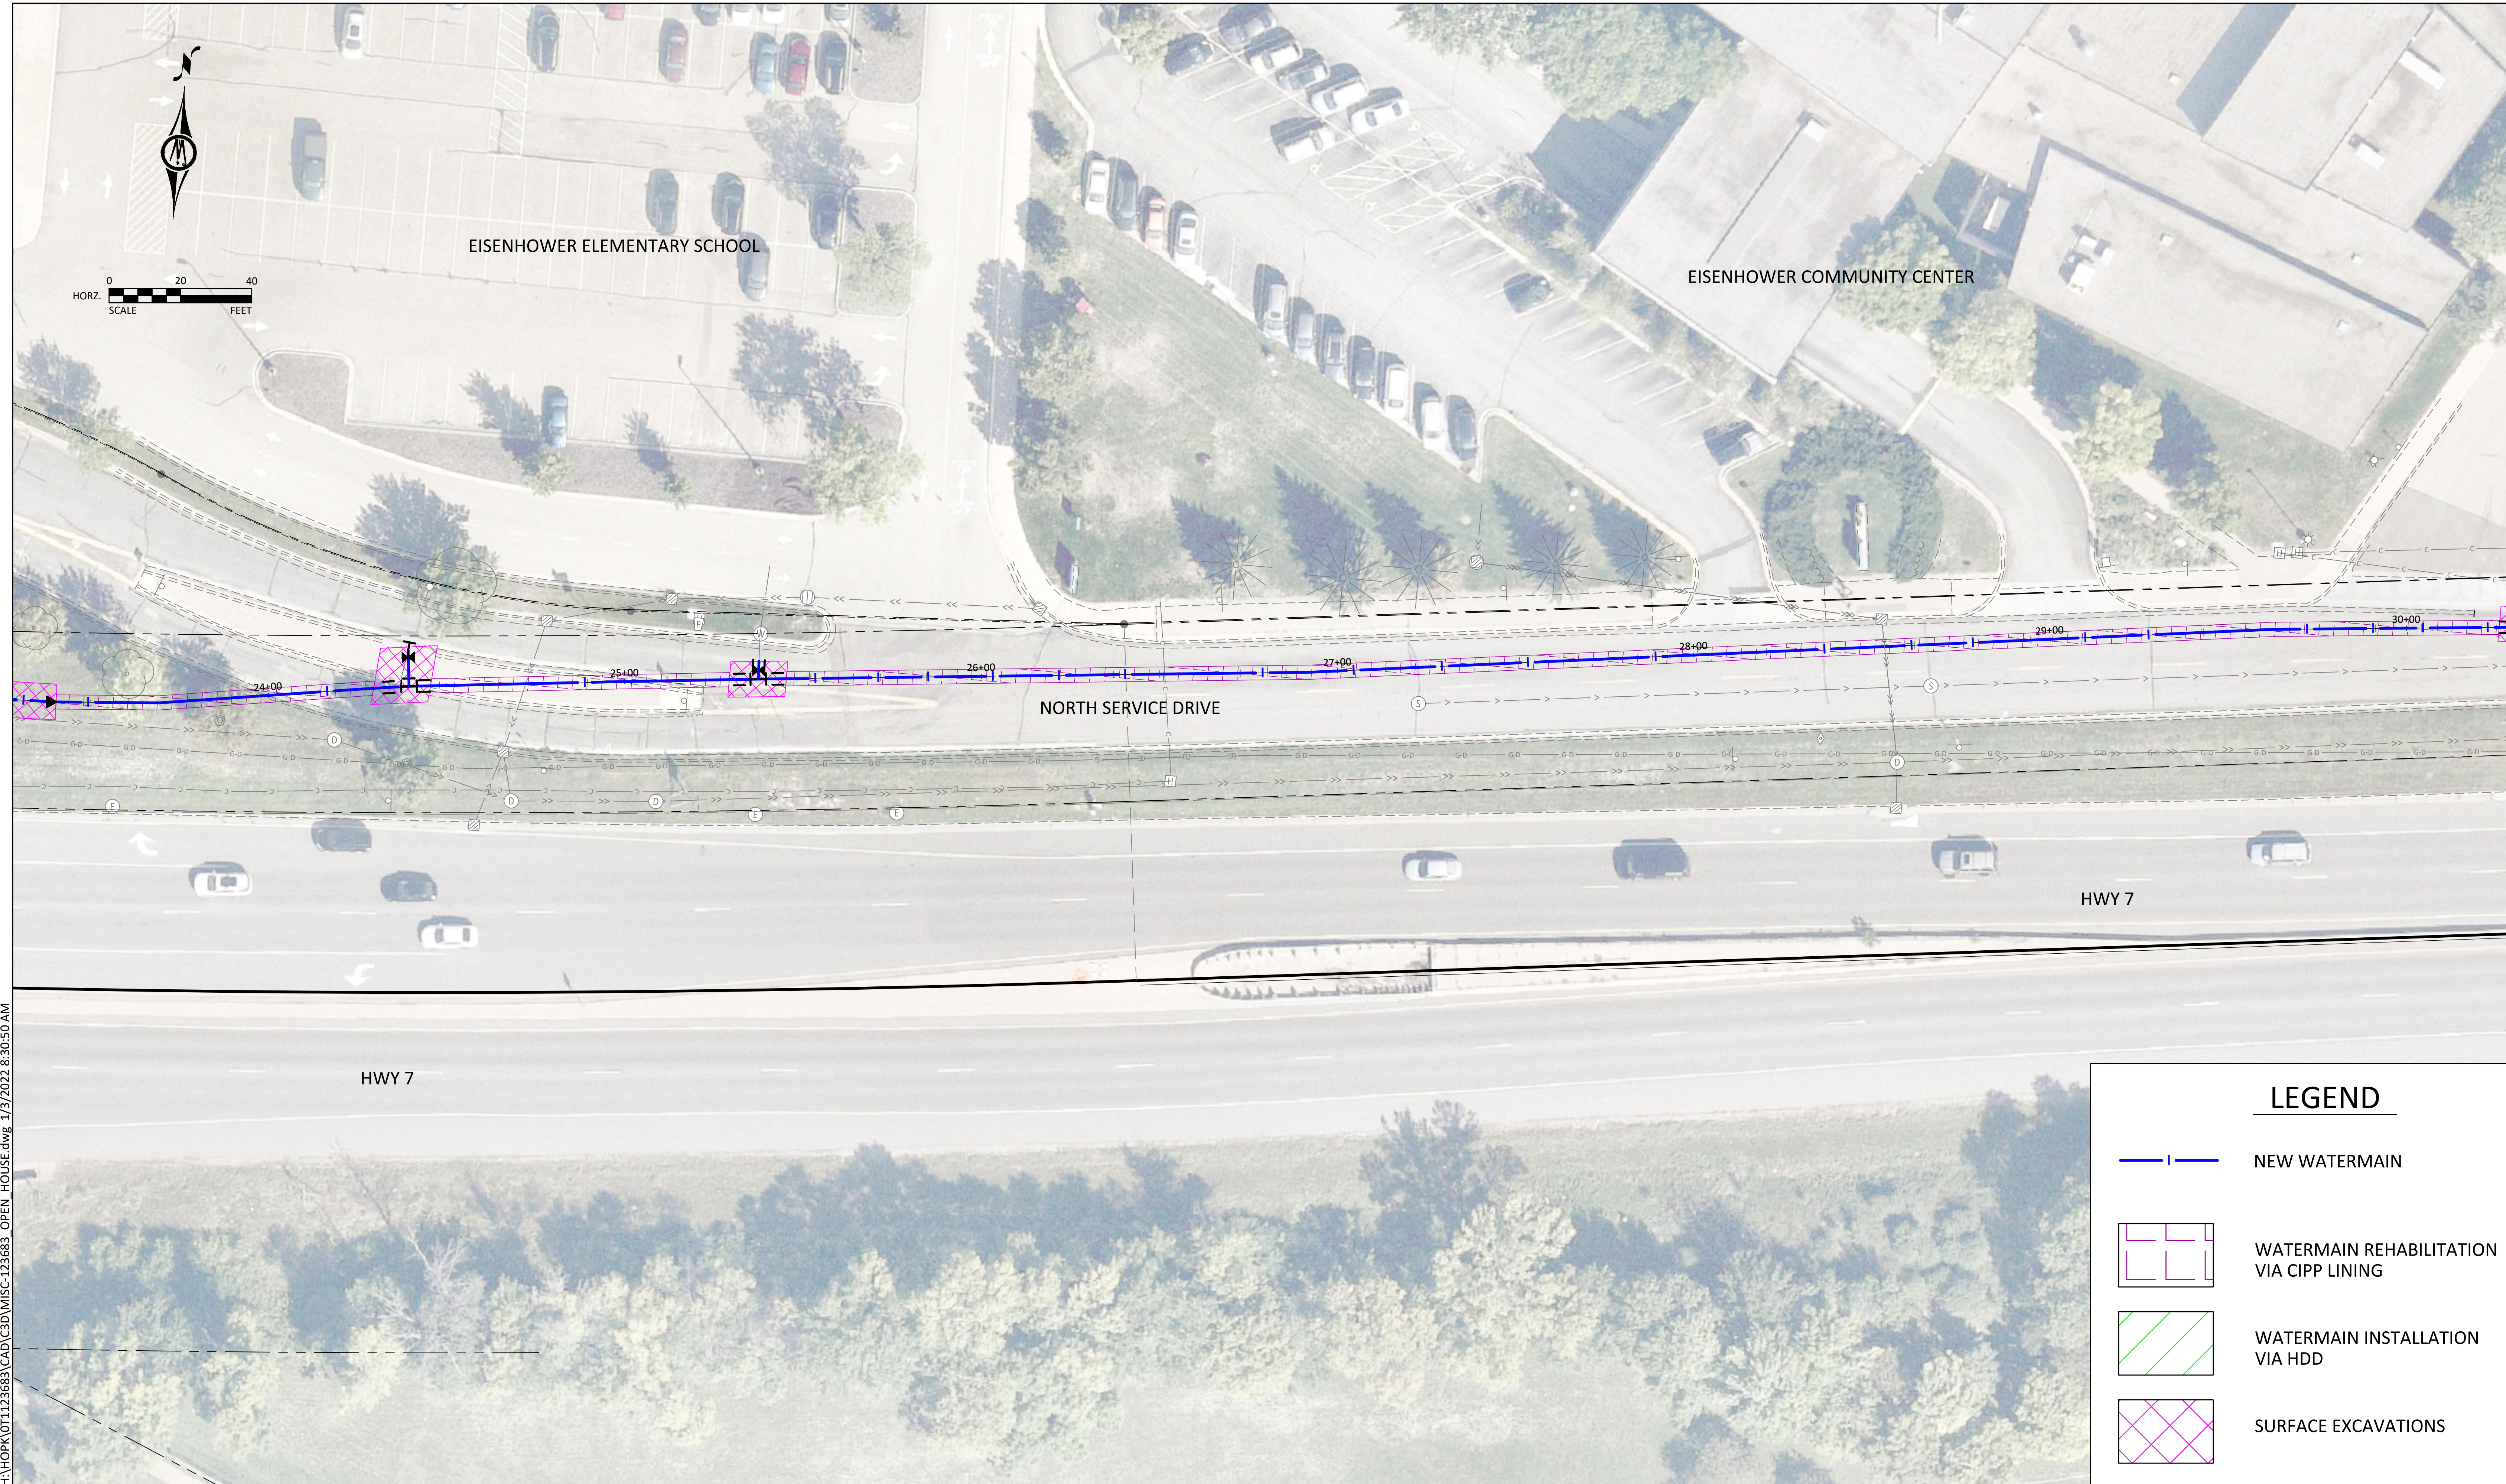
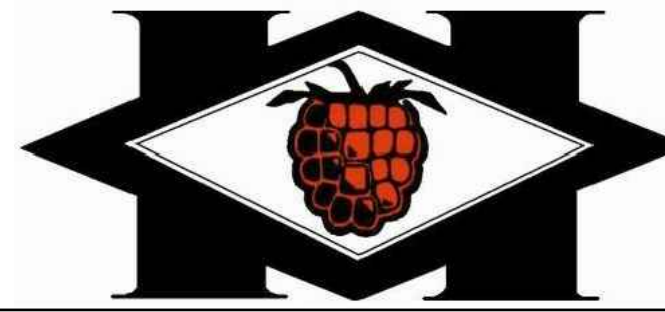


H:\HOPK\011123683\CAD\C3D\MISC-123683_OPEN HOUSE.dwg 1/3/2022 8:30:50 AM

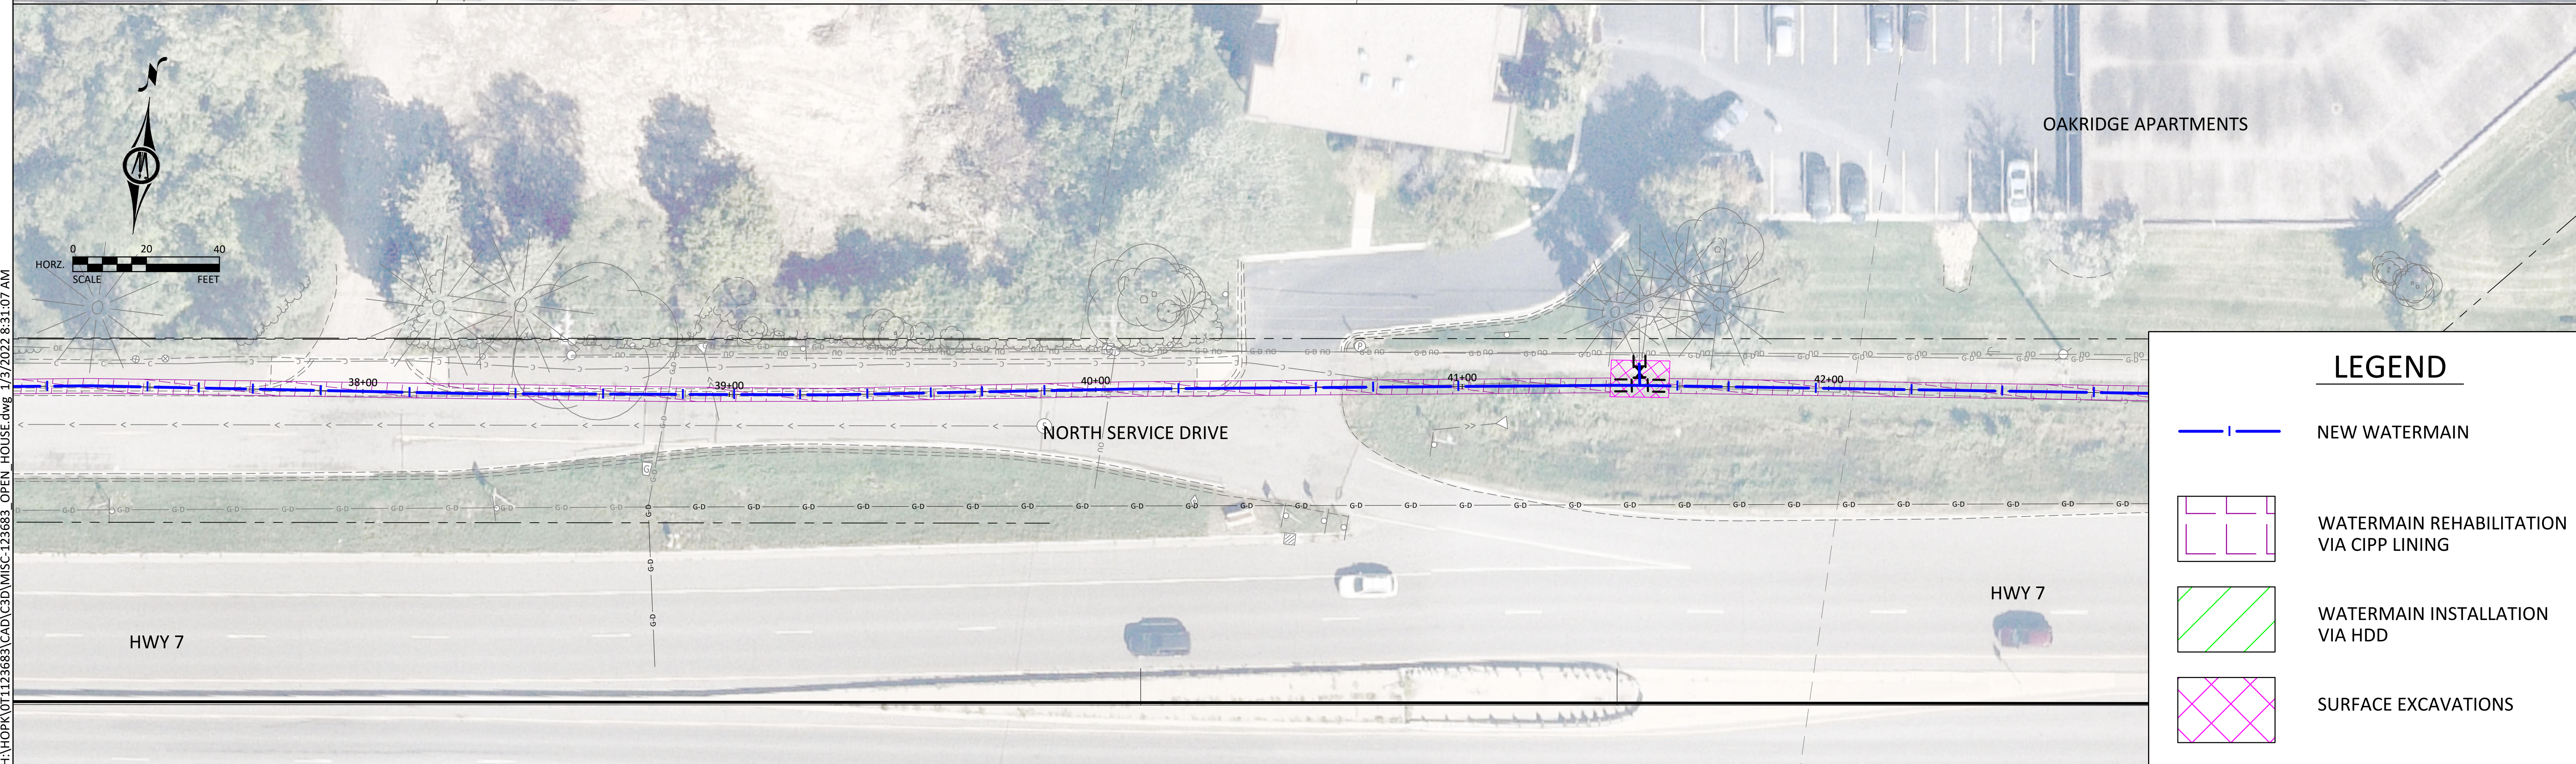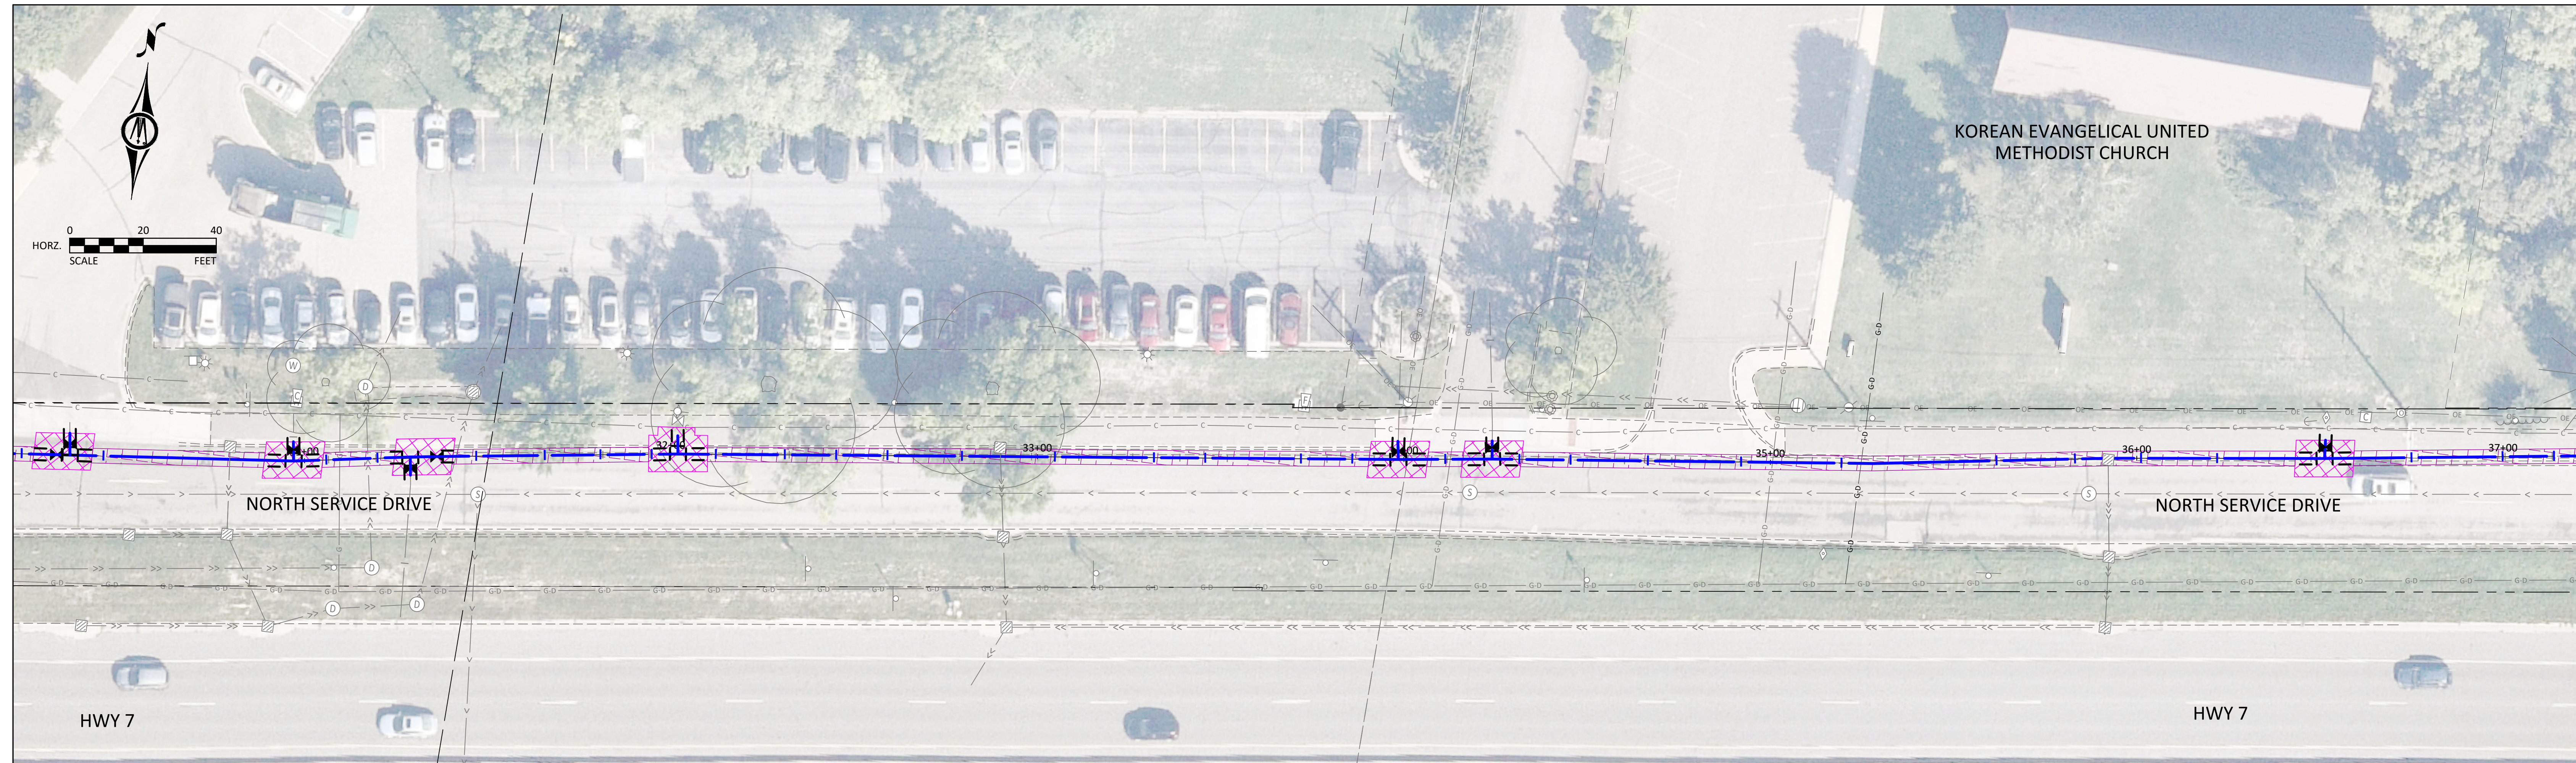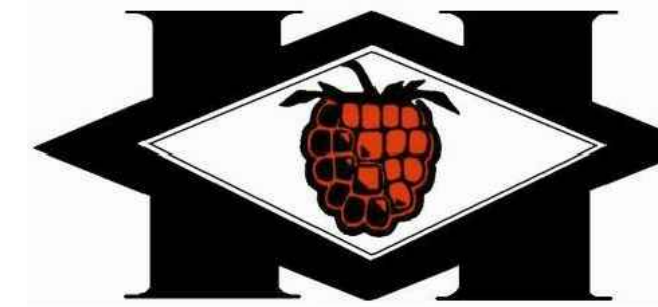

LEGEND	
	NEW WATERMAIN
	WATERMAIN REHABILITATION VIA CIPP LINING
	WATERMAIN INSTALLATION VIA HDD
	SURFACE EXCAVATIONS




H:\HOPK\011123683\CAD\C3D\MISC-123683_OPEN HOUSE.dwg 1/3/2022 8:31:07 AM

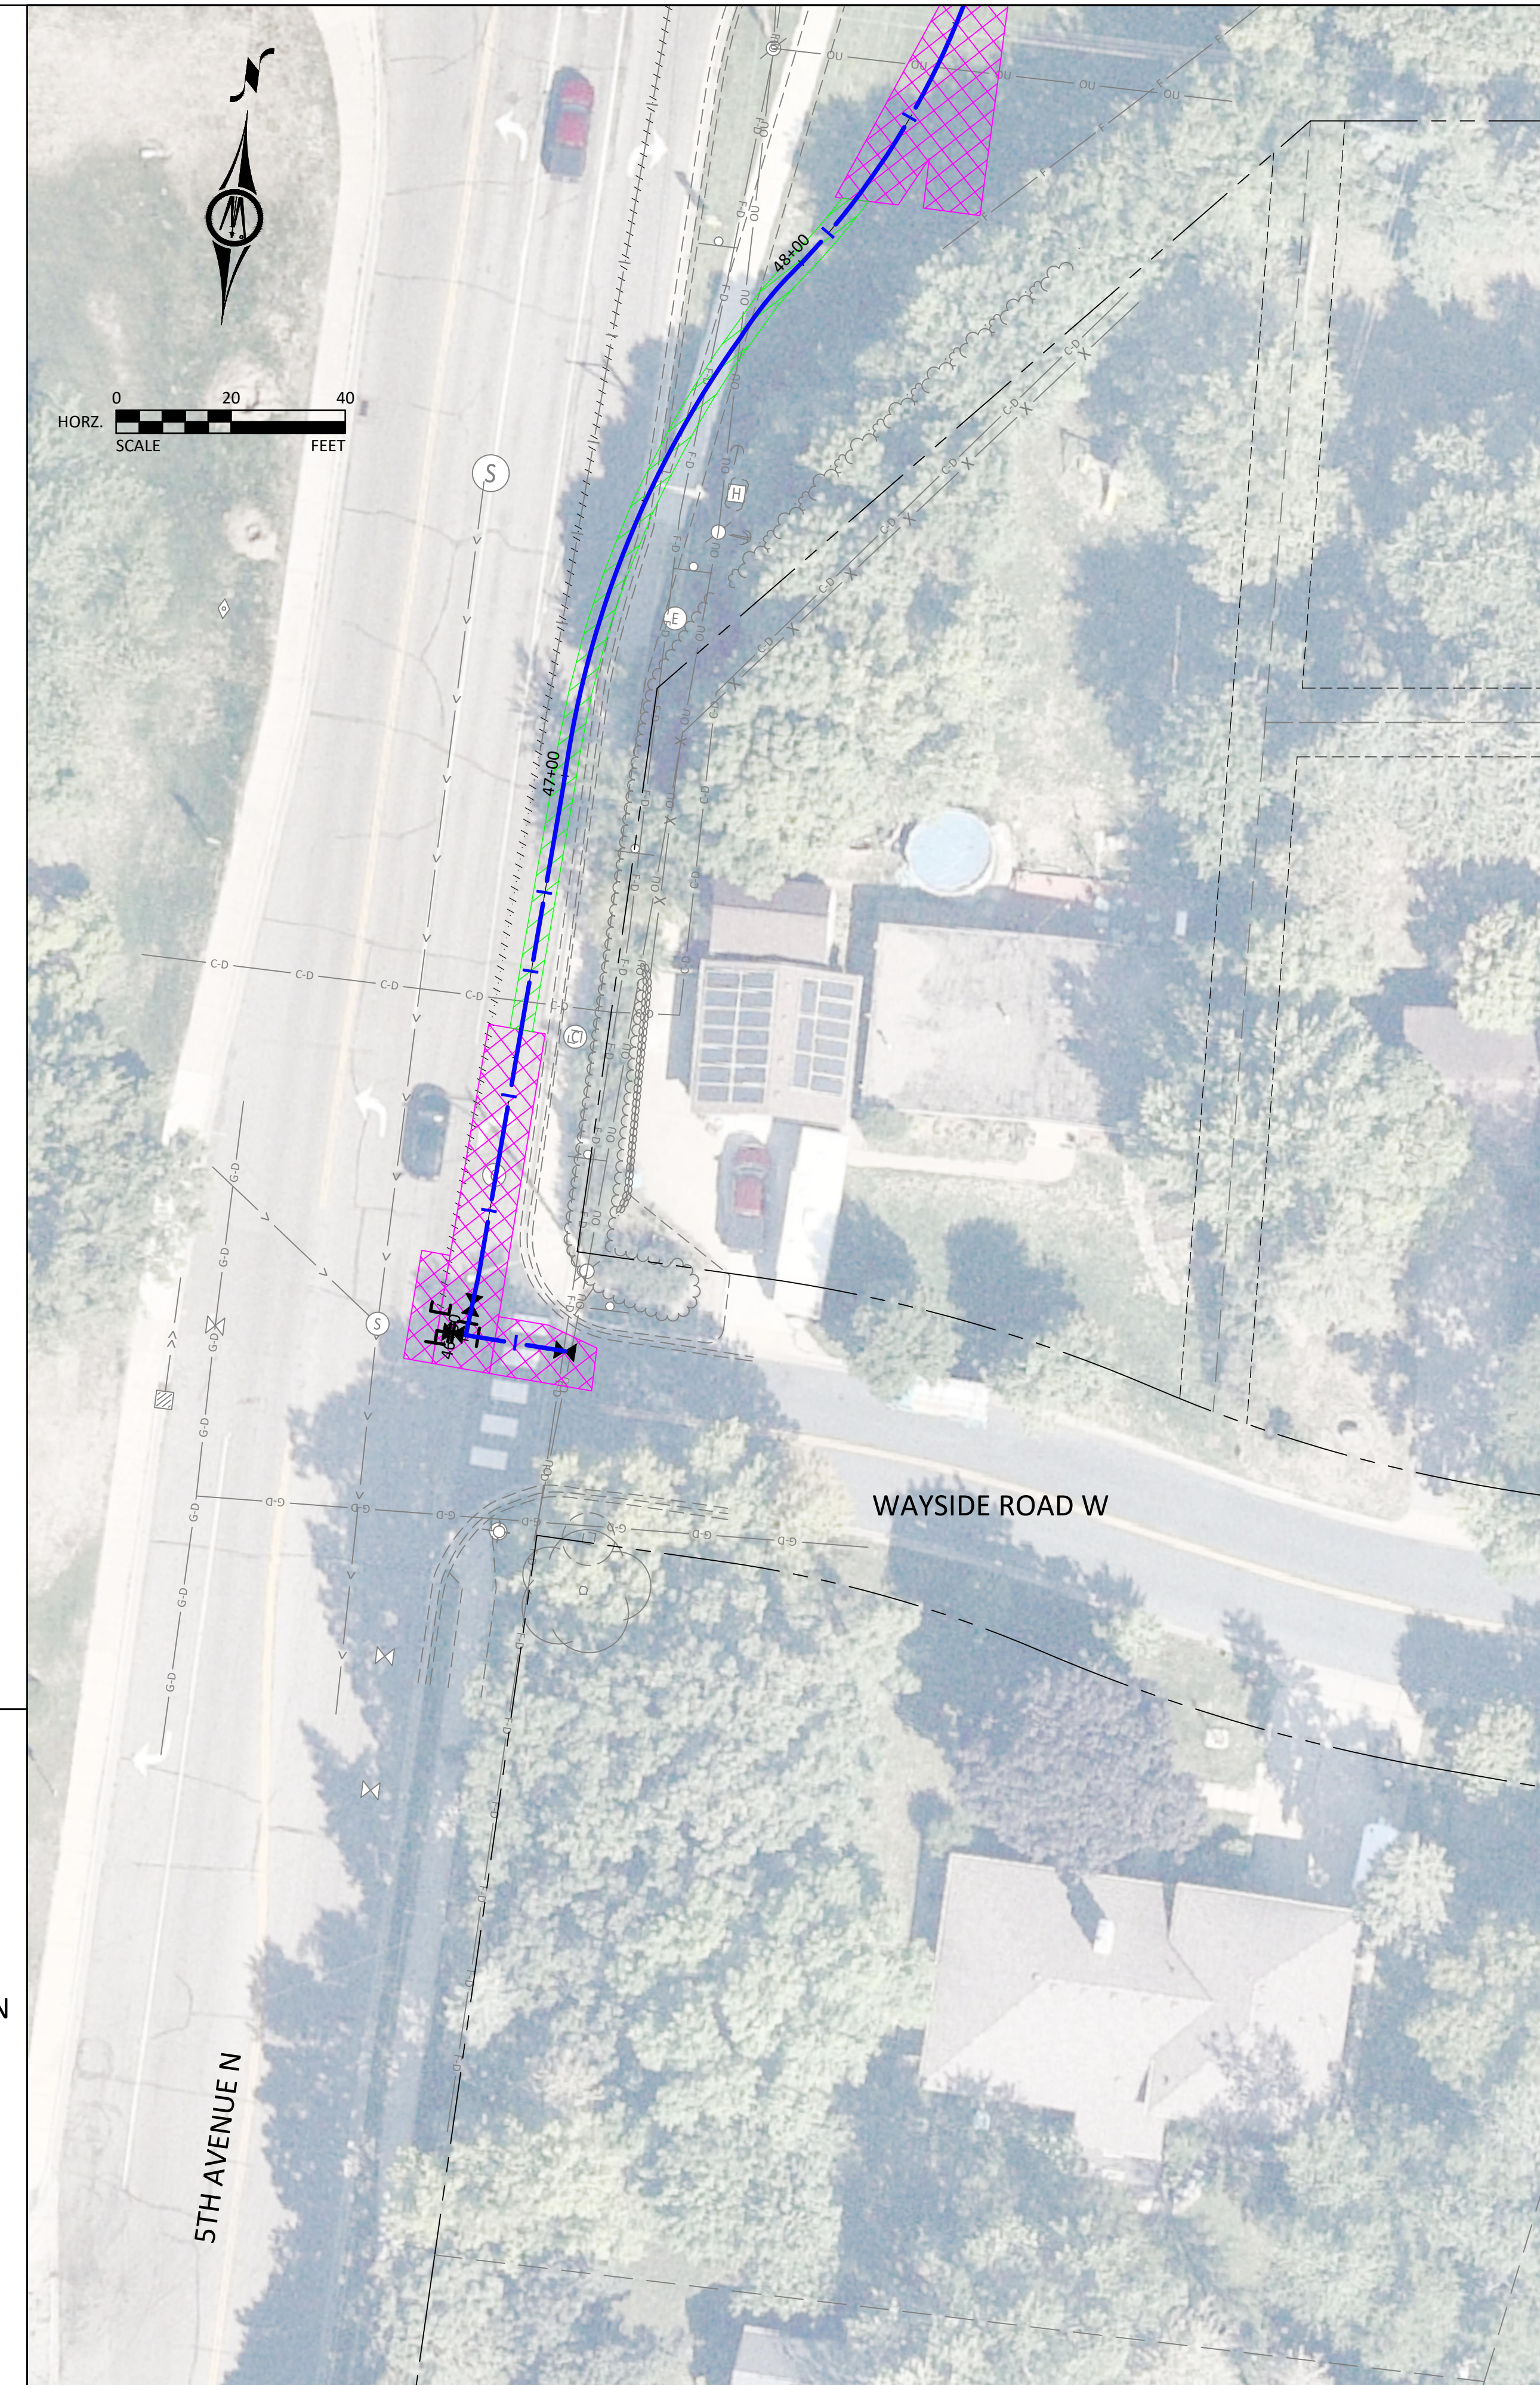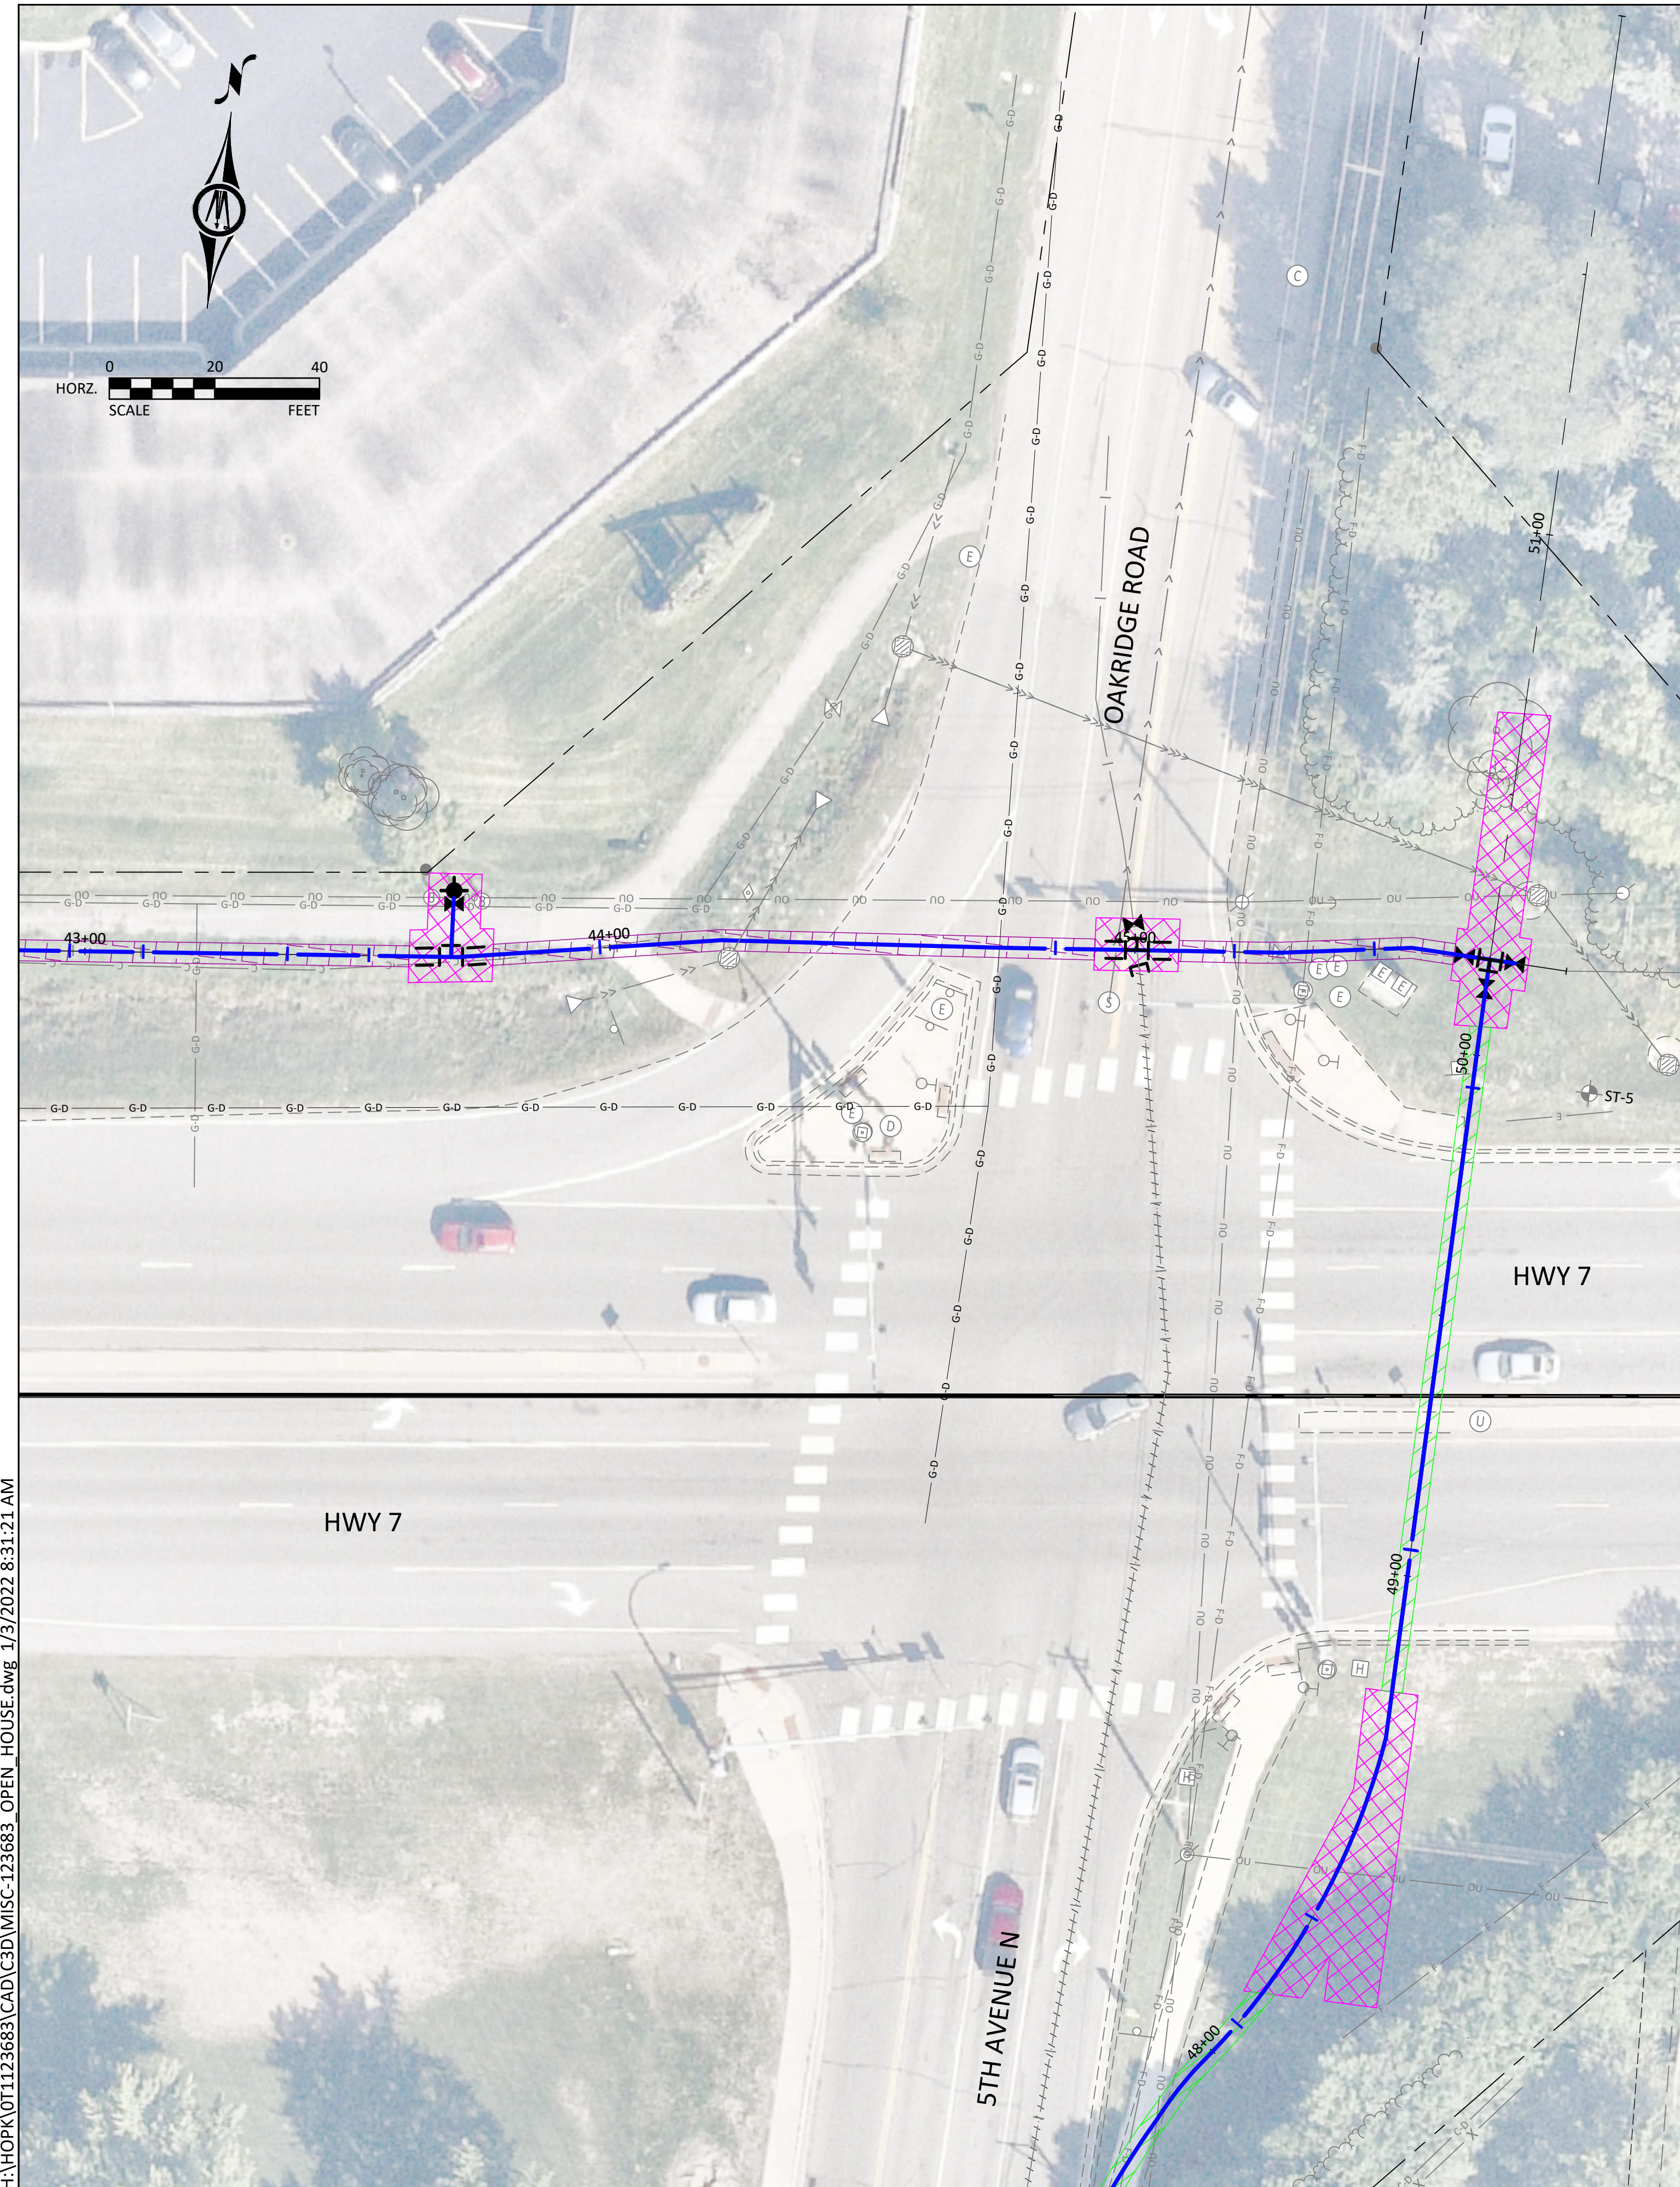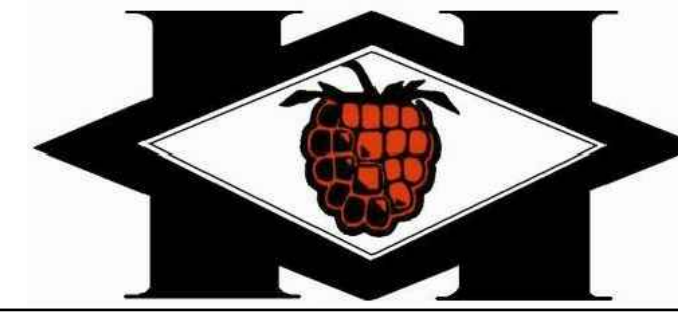

LEGEND

	NEW WATERMAIN
	WATERMAIN REHABILITATION VIA CIPP LINING
	WATERMAIN INSTALLATION VIA HDD
	SURFACE EXCAVATIONS

H:\HOPK\011123683\CAD\C3D\MISC-123683_OPEN HOUSE.dwg 1/3/2022 8:31:21 AM

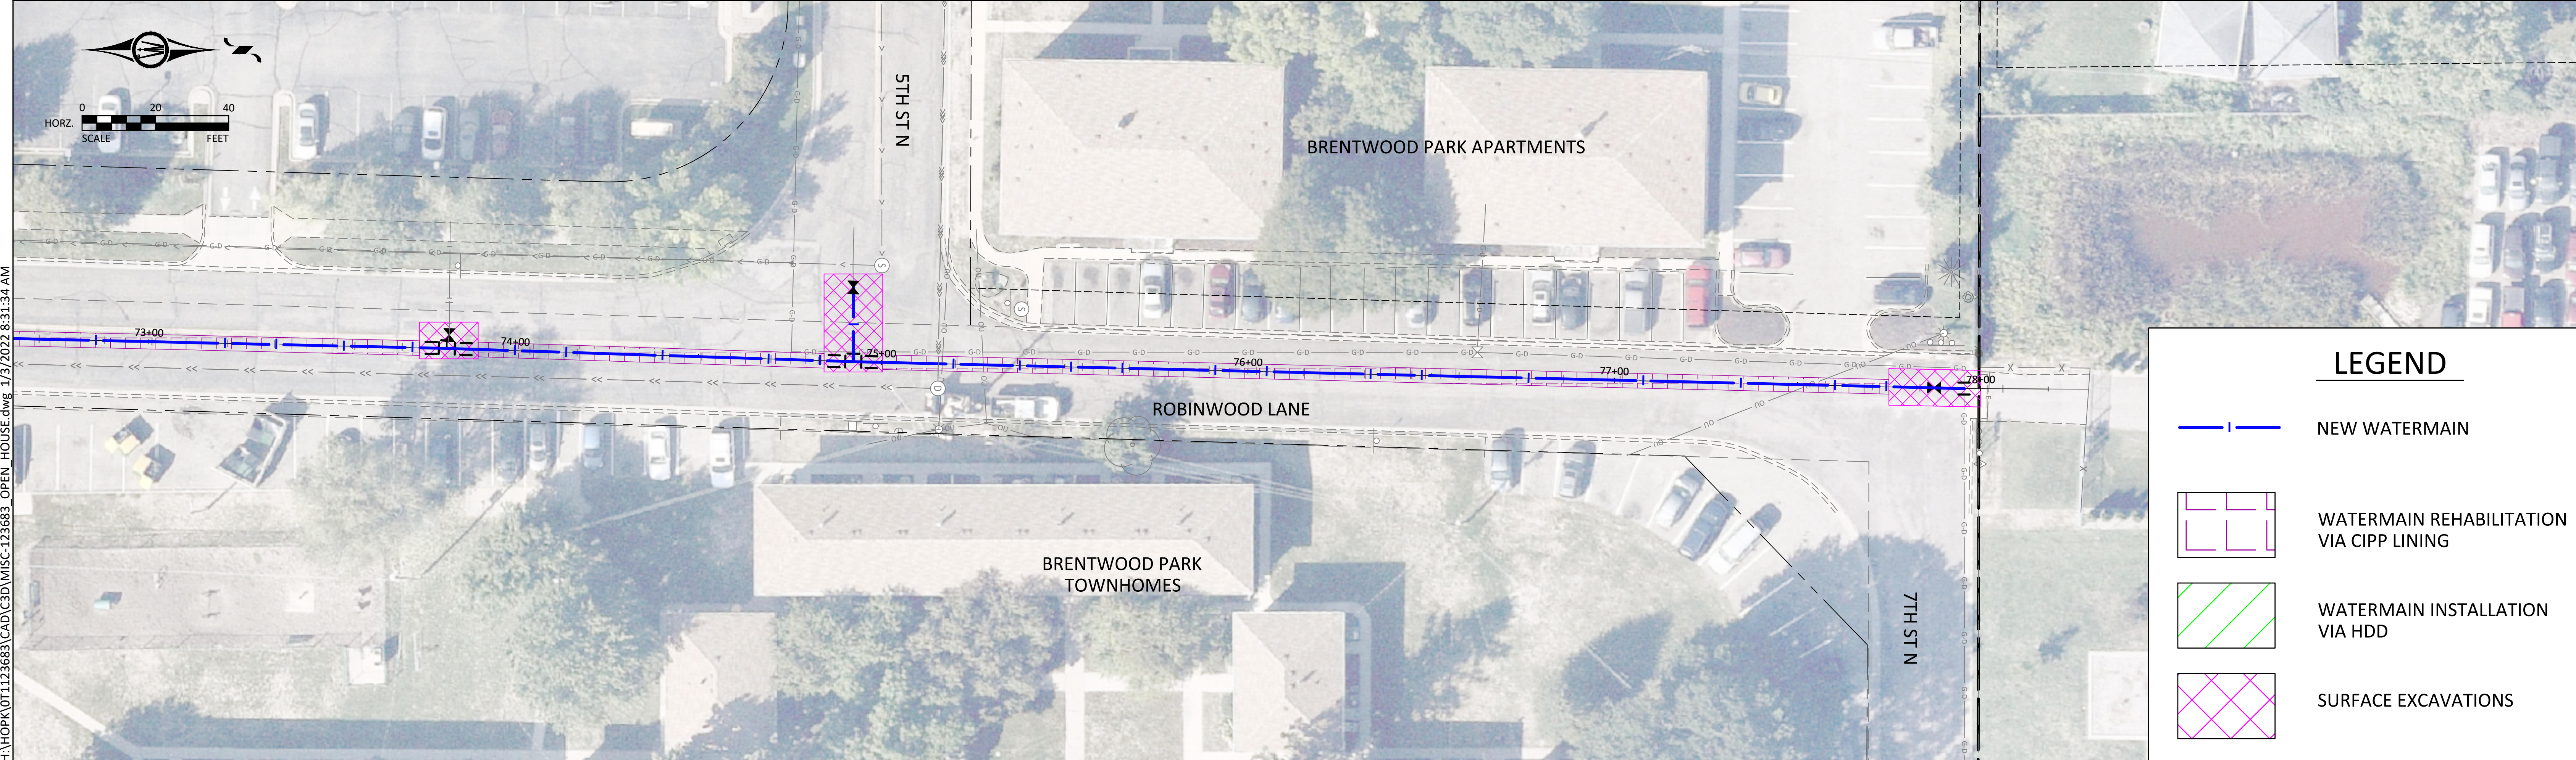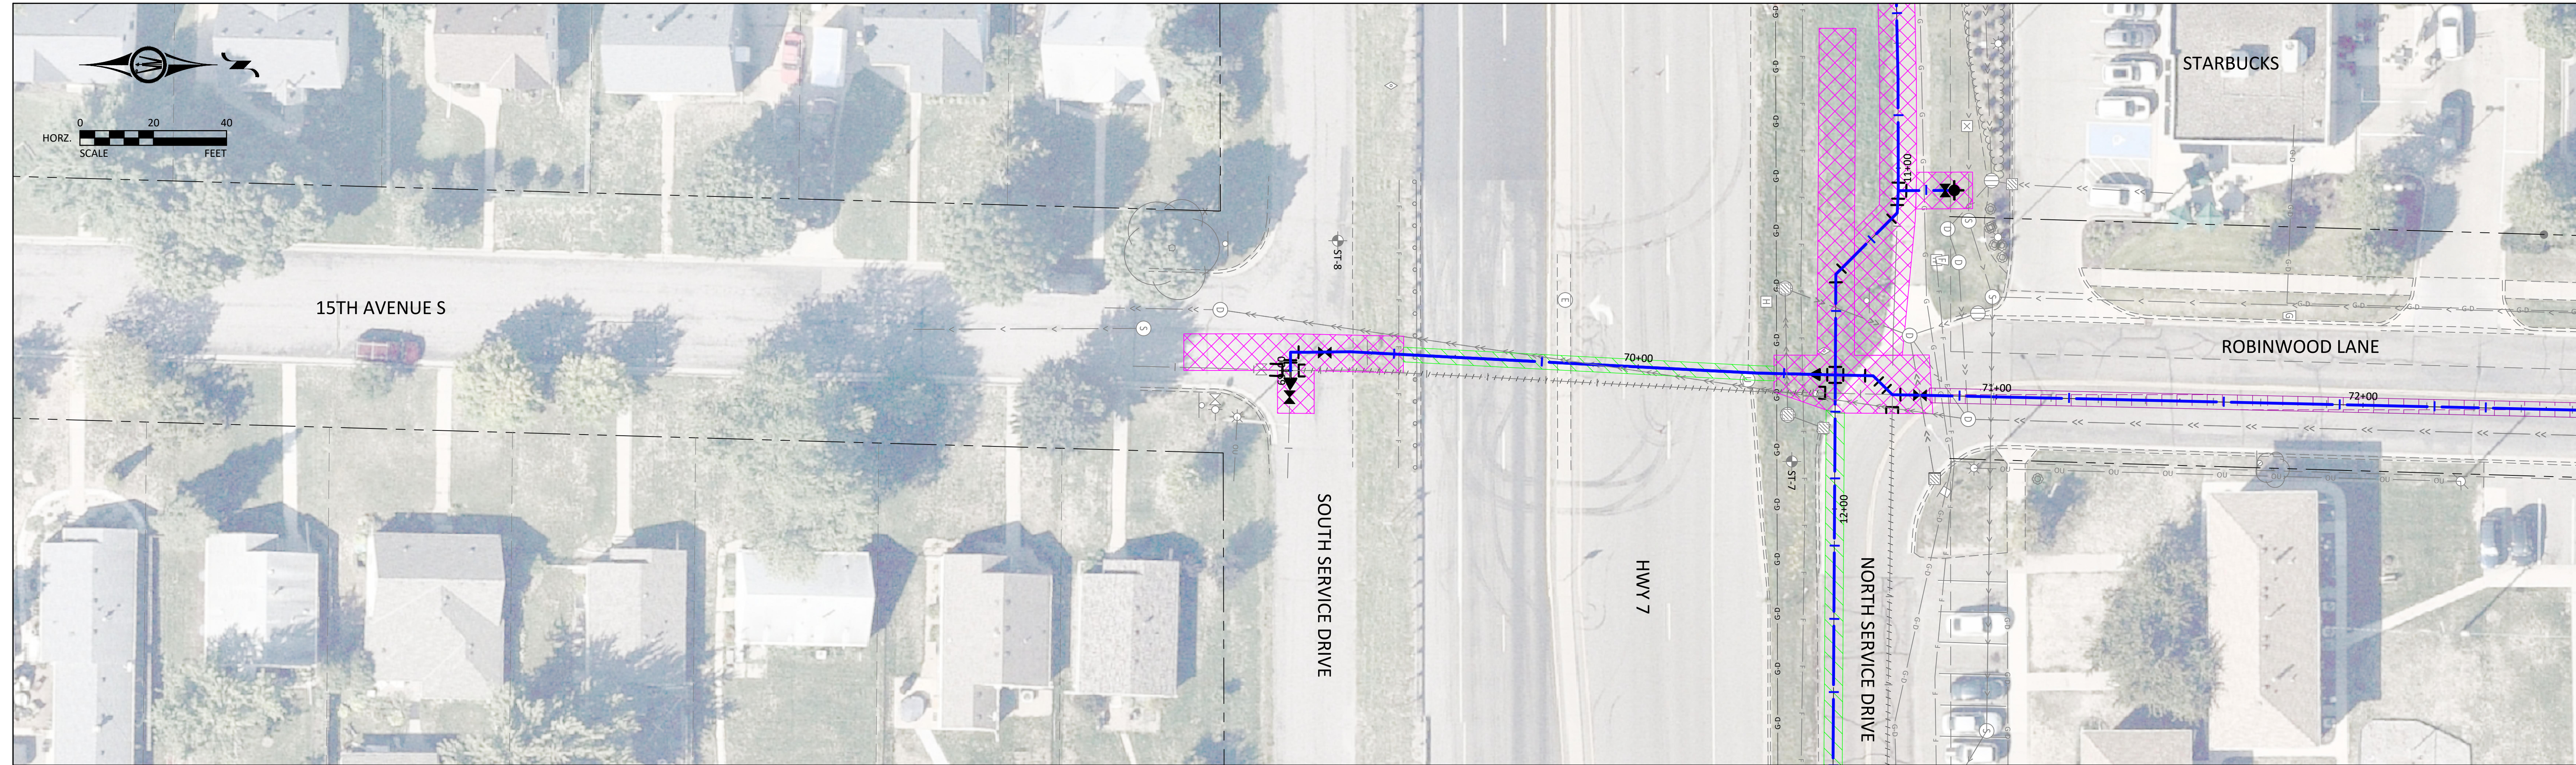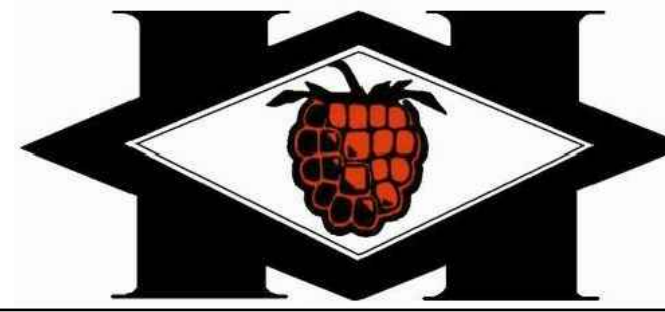

LEGEND	
	NEW WATERMAIN
	WATERMAIN REHABILITATION VIA CIPP LINING
	WATERMAIN INSTALLATION VIA HDD
	SURFACE EXCAVATIONS

H:\HOPK\011123683\CAD\C3D\MISC-123683_OPEN HOUSE.dwg 1/3/2022 8:31:34 AM