



# CONCEPT A: TWO-WAY SEPARATED BIKE LANE

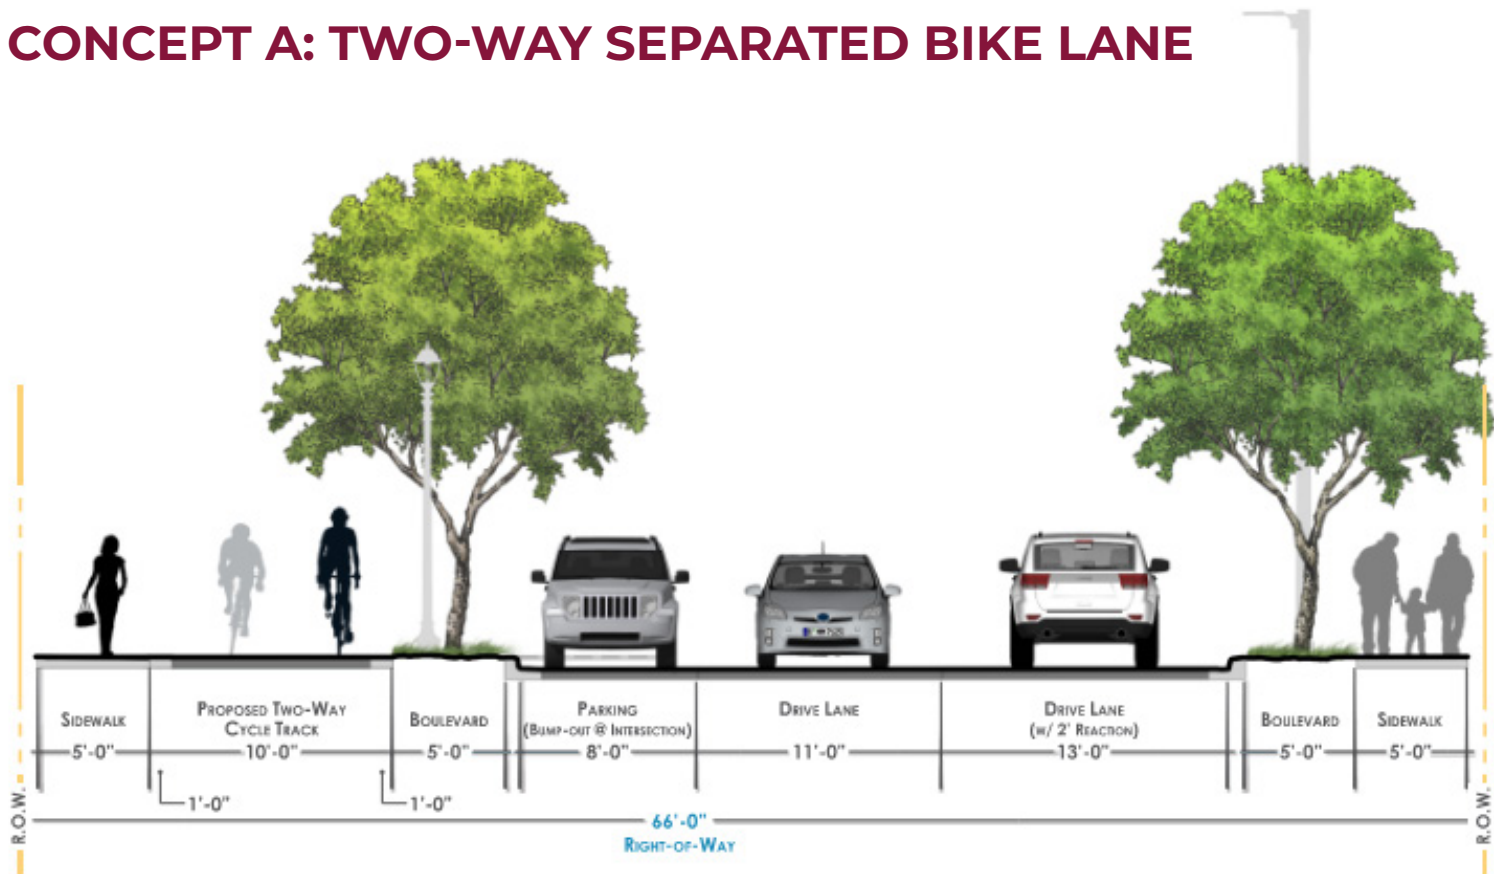

# CONCEPT B: SEPARATED MULTI-USE TRAIL

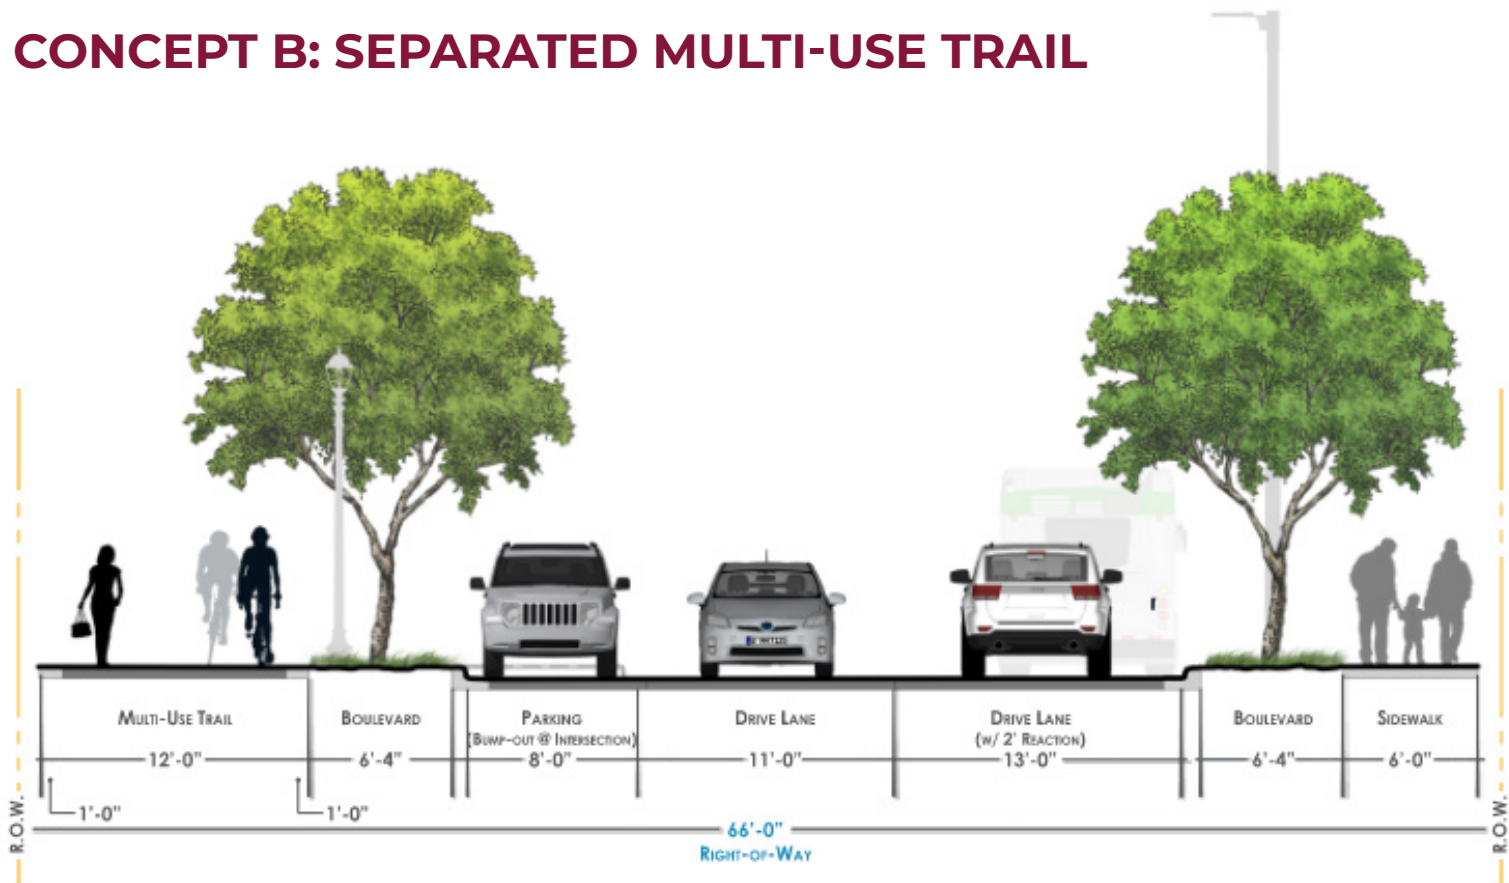

# CONCEPT C: ON-STREET BICYCLE LANES

