


# 7TH AVENUE N

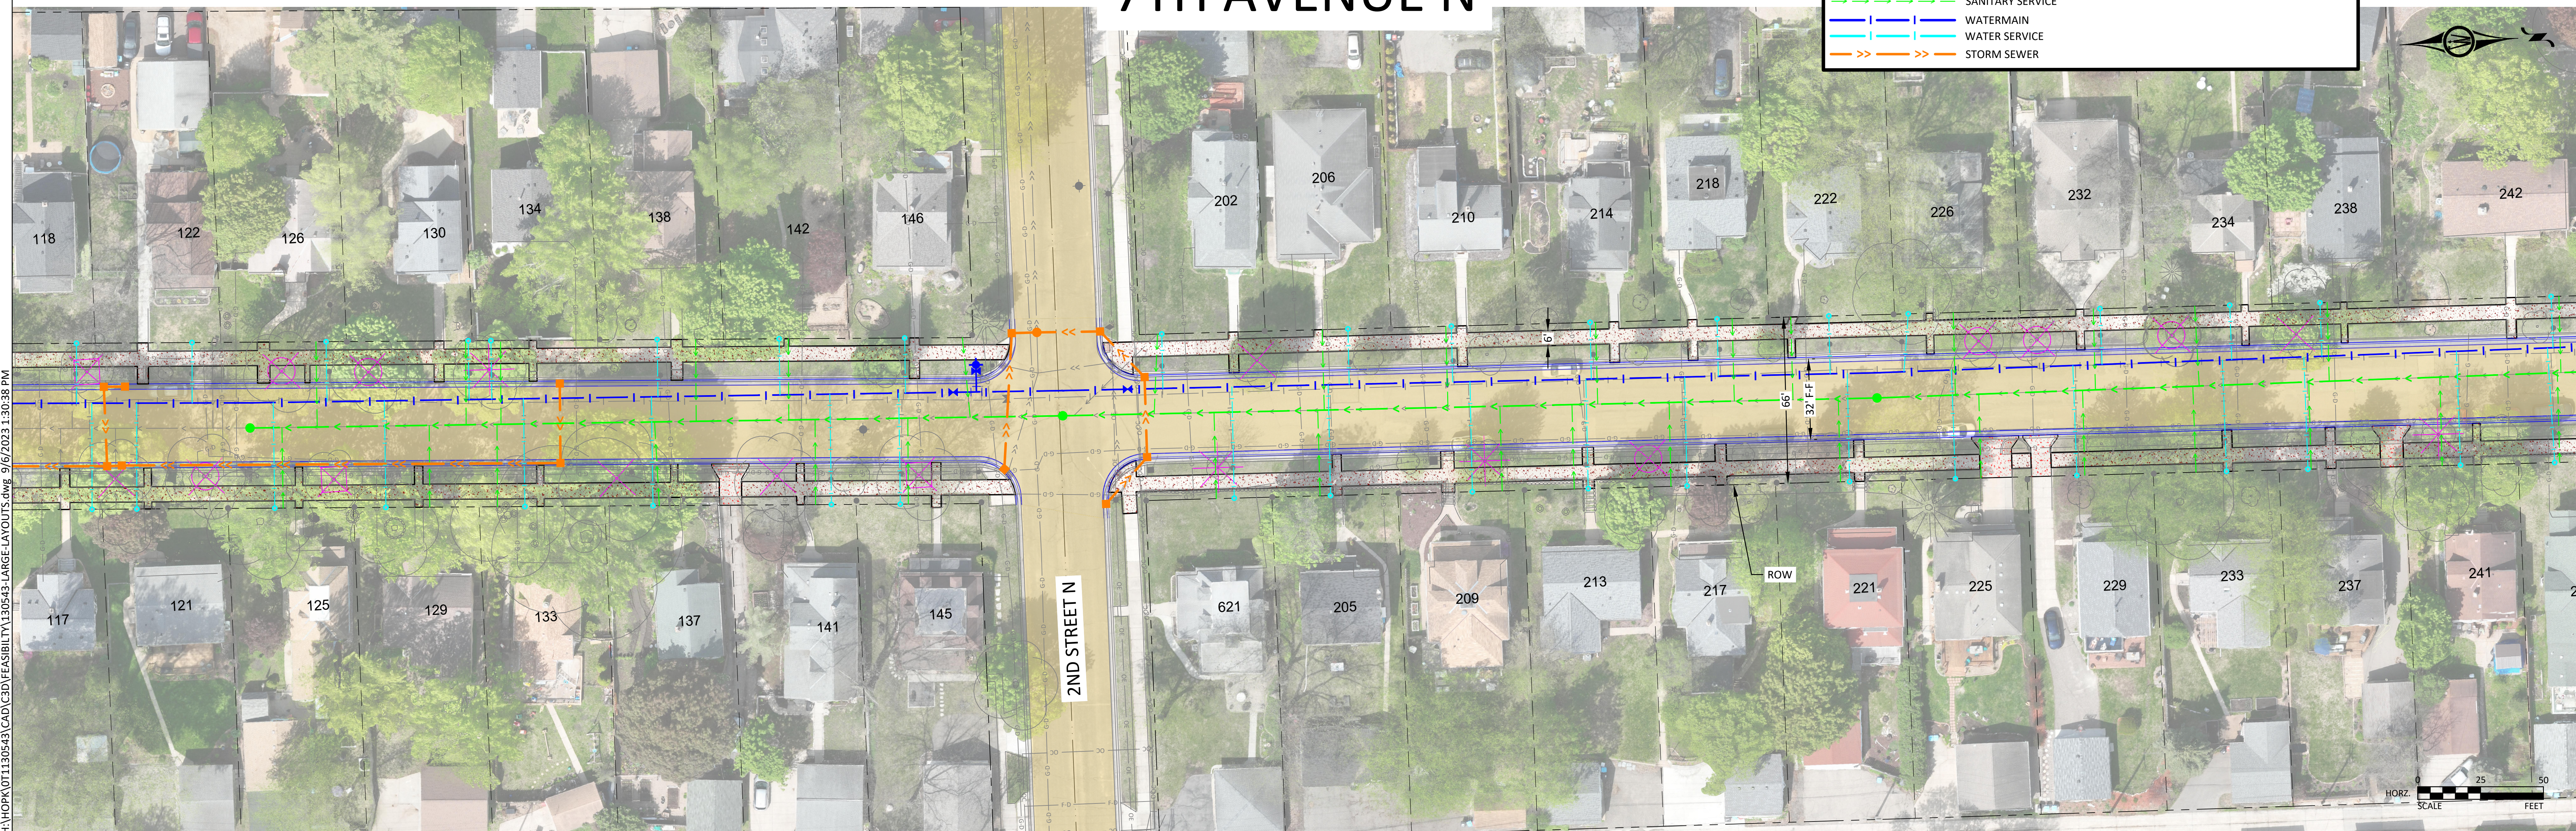

H:\HOPK\071120543\CAD\C30\FEASIBILITY\30545-LARGE-LAYOUTS.dwg 9/6/2023 1:30:38 PM