


8TH AVENUE N

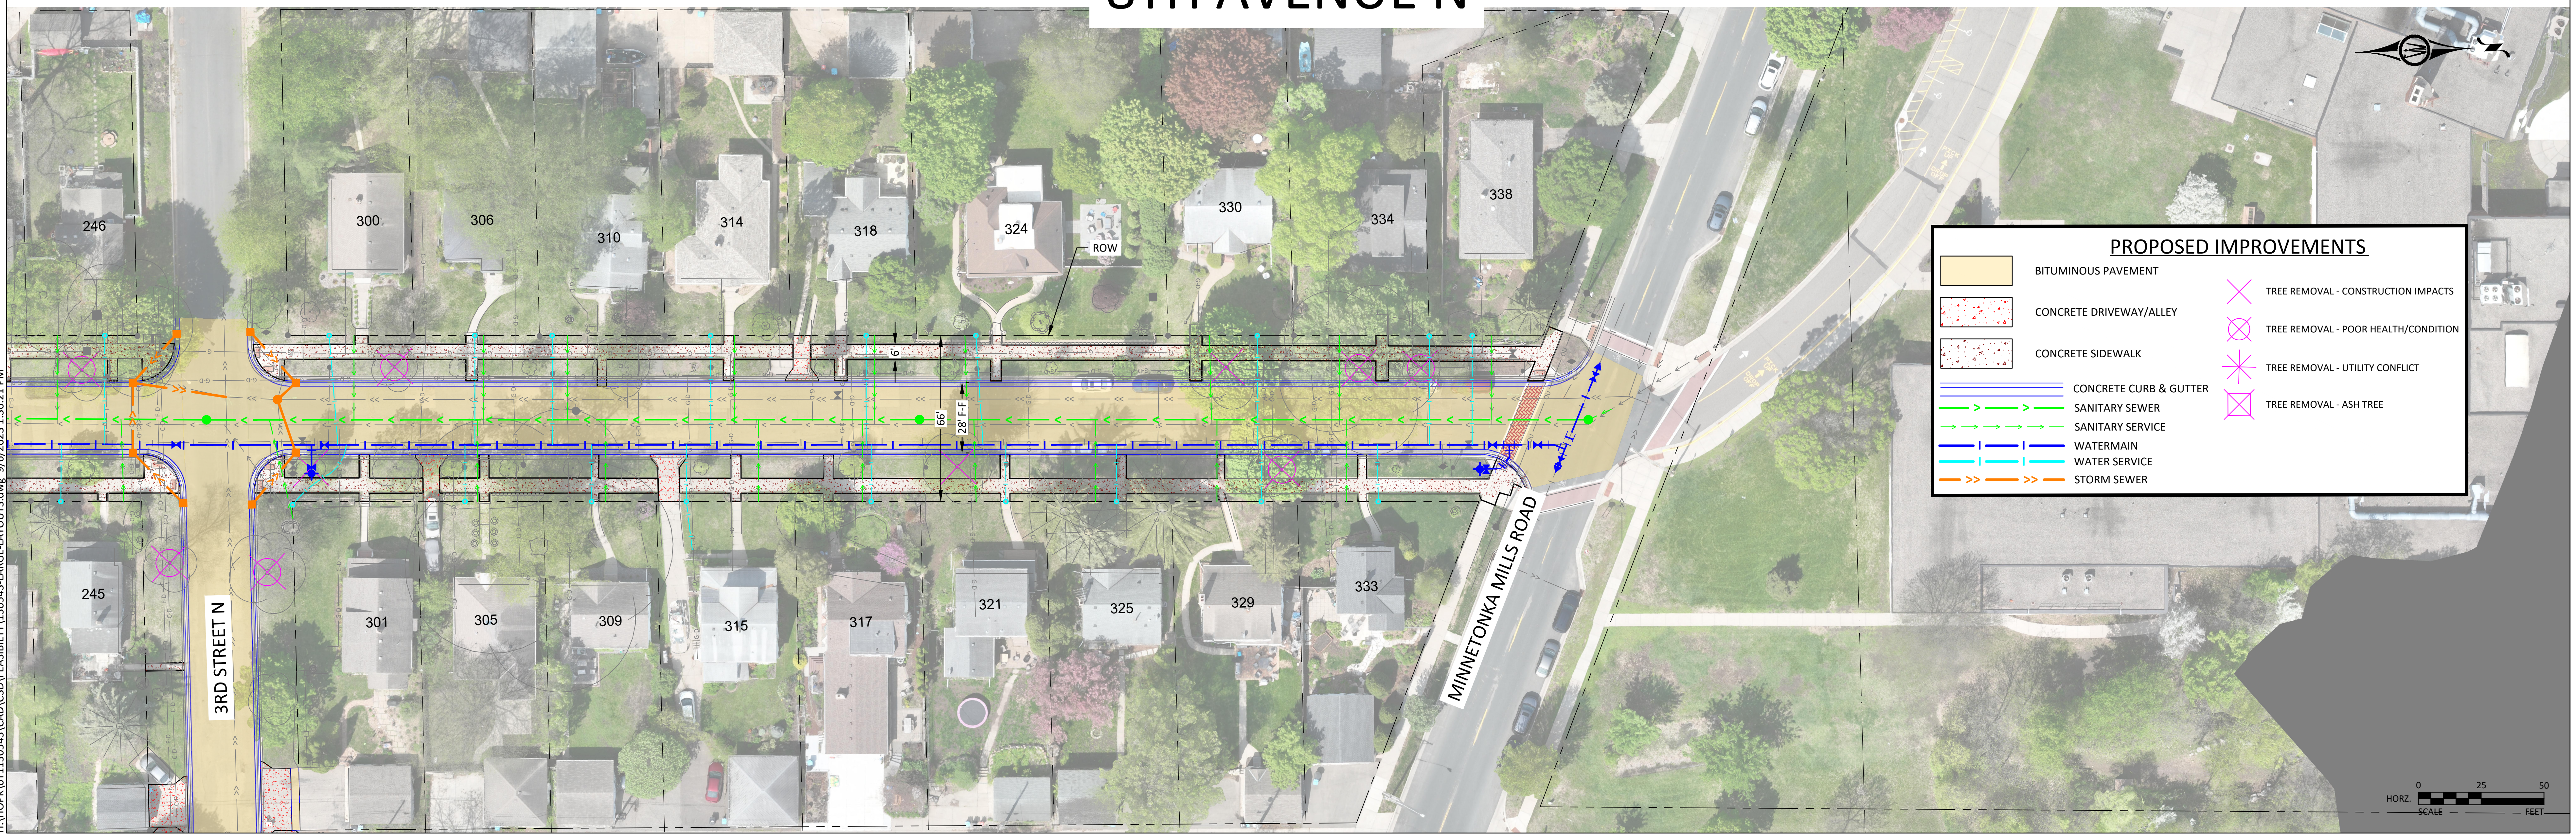

PROPOSED IMPROVEMENTS	
	BITUMINOUS PAVEMENT
	CONCRETE DRIVEWAY/ALLEY
	CONCRETE SIDEWALK
	CONCRETE CURB & GUTTER
	SANITARY SEWER
	SANITARY SERVICE
	WATERMAIN
	WATER SERVICE
	STORM SEWER
	TREE REMOVAL - CONSTRUCTION IMPACTS
	TREE REMOVAL - POOR HEALTH/CONDITION
	TREE REMOVAL - UTILITY CONFLICT
	TREE REMOVAL - ASH TREE

H:\HOPK\071120543\CAD\C3D\FEASIBILITY\30545-LARGE-LAYOUTS.dwg 9/16/2023 1:30:21 PM