



2024 Central Avenue Improvements

City of Hopkins, Minnesota

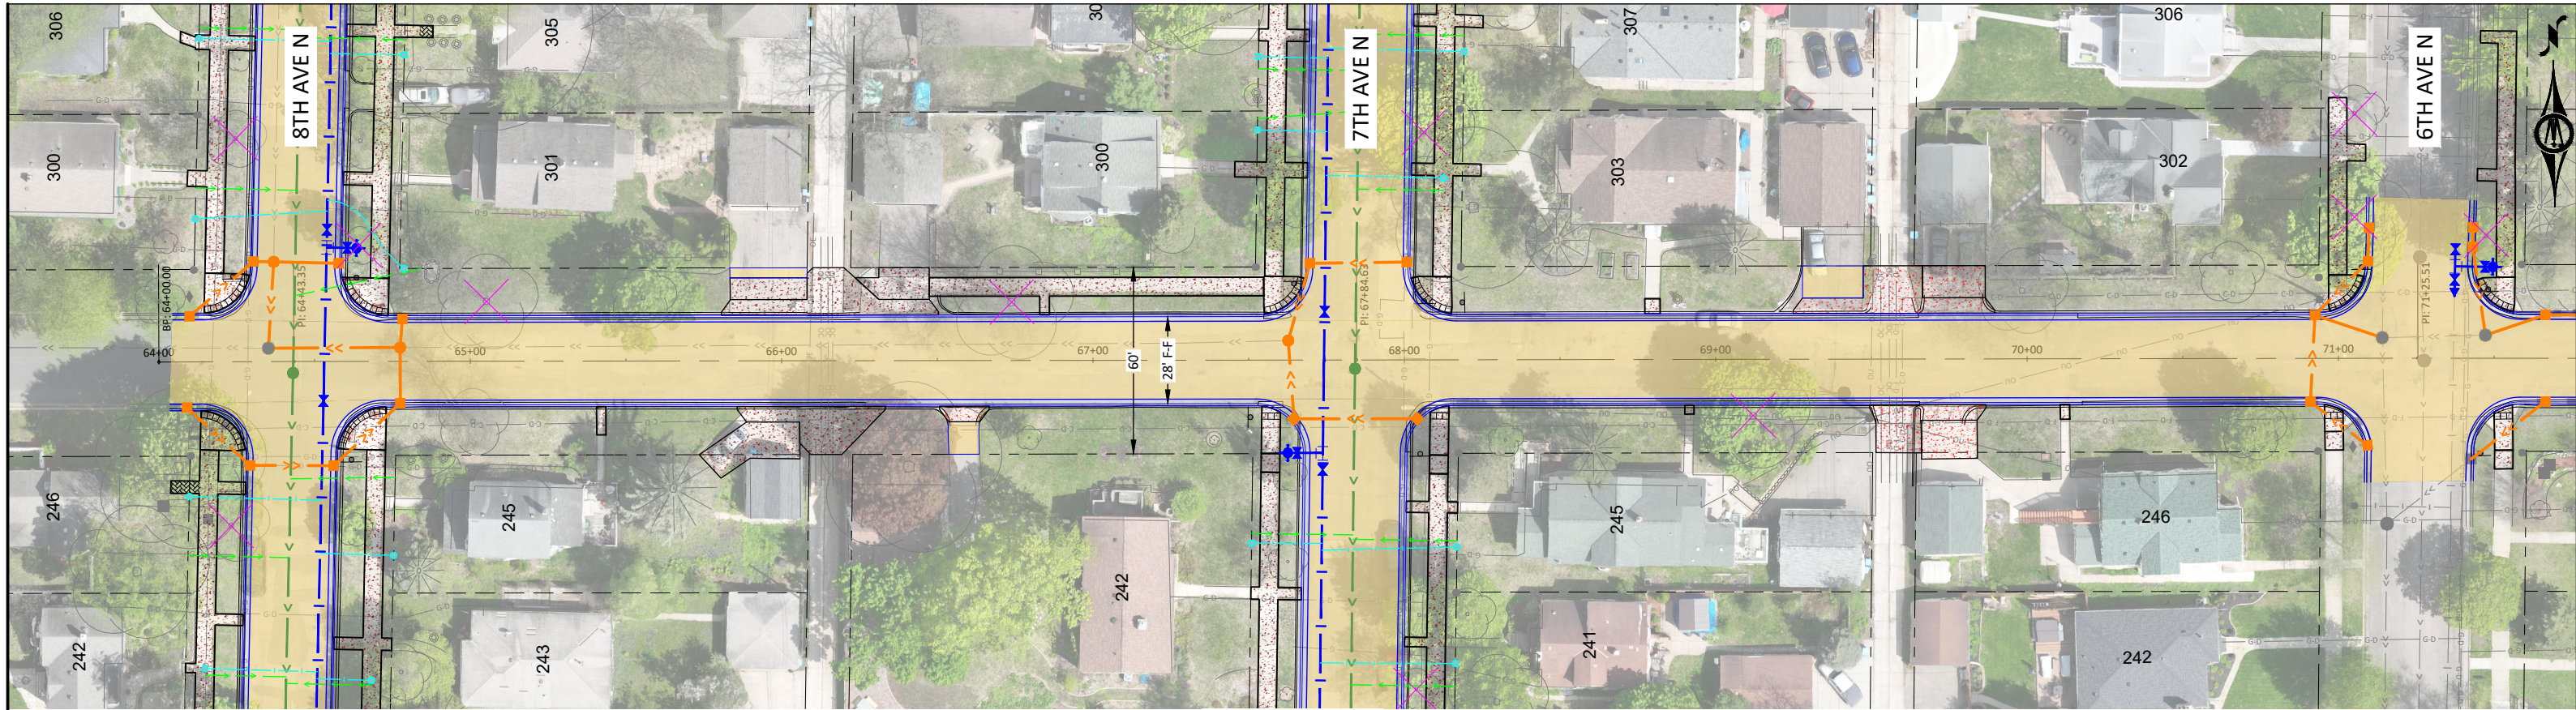

3RD ST N

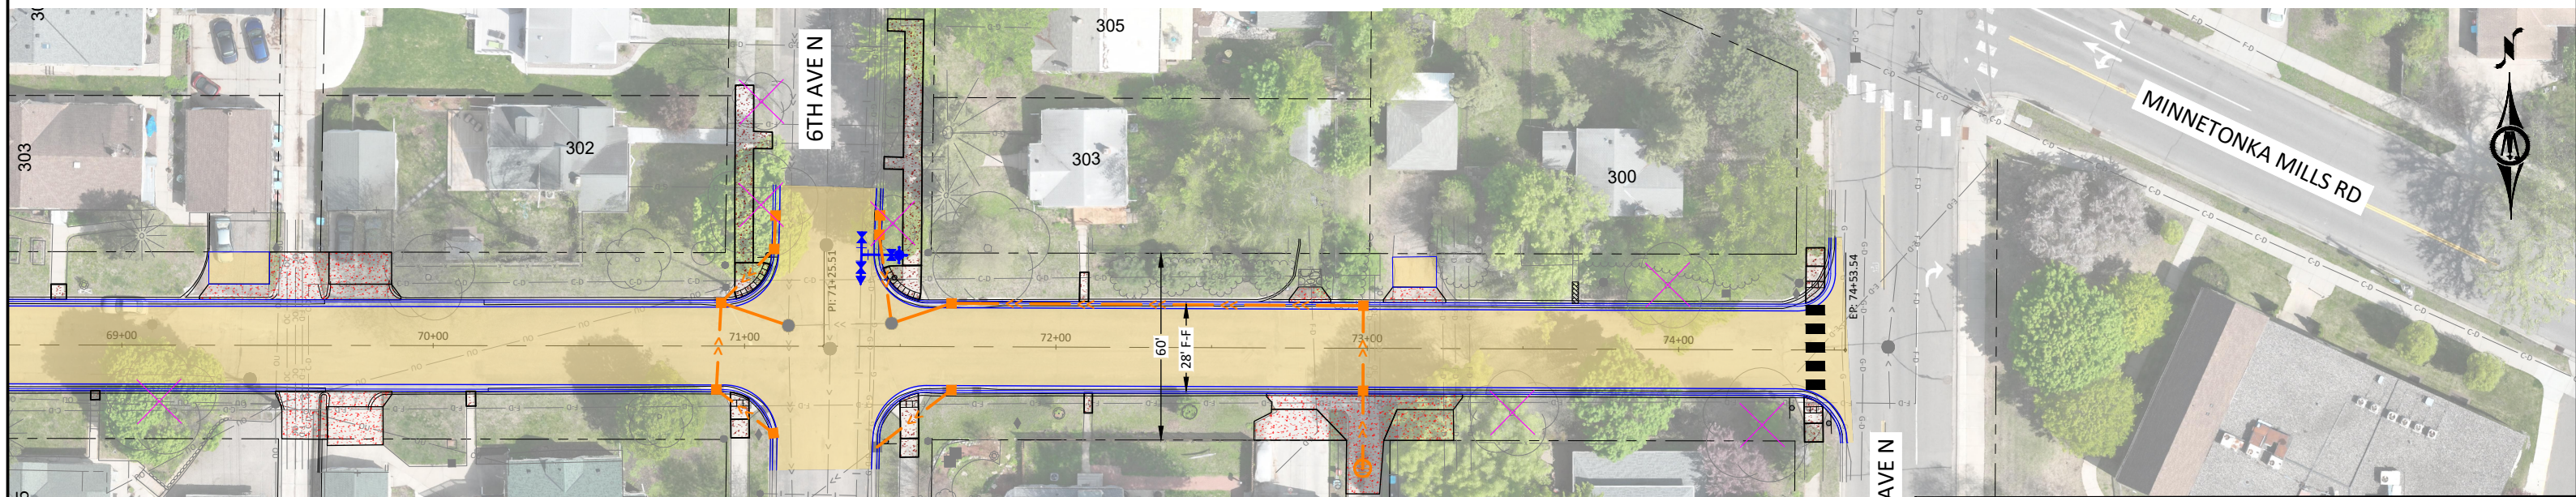

LEGEND

	BITUMINOUS PAVEMENT		TREE REMOVAL
	CONCRETE DRIVEWAY/ALLEY		CONCRETE CURB & GUTTER
	CONCRETE SIDEWALK		SANITARY SEWER
			SANITARY SERVICE
			WATERMAIN
			WATER SERVICE
			STORM SEWER