




Inglewood Drive Railroad Crossing and Associated Roadway Improvements

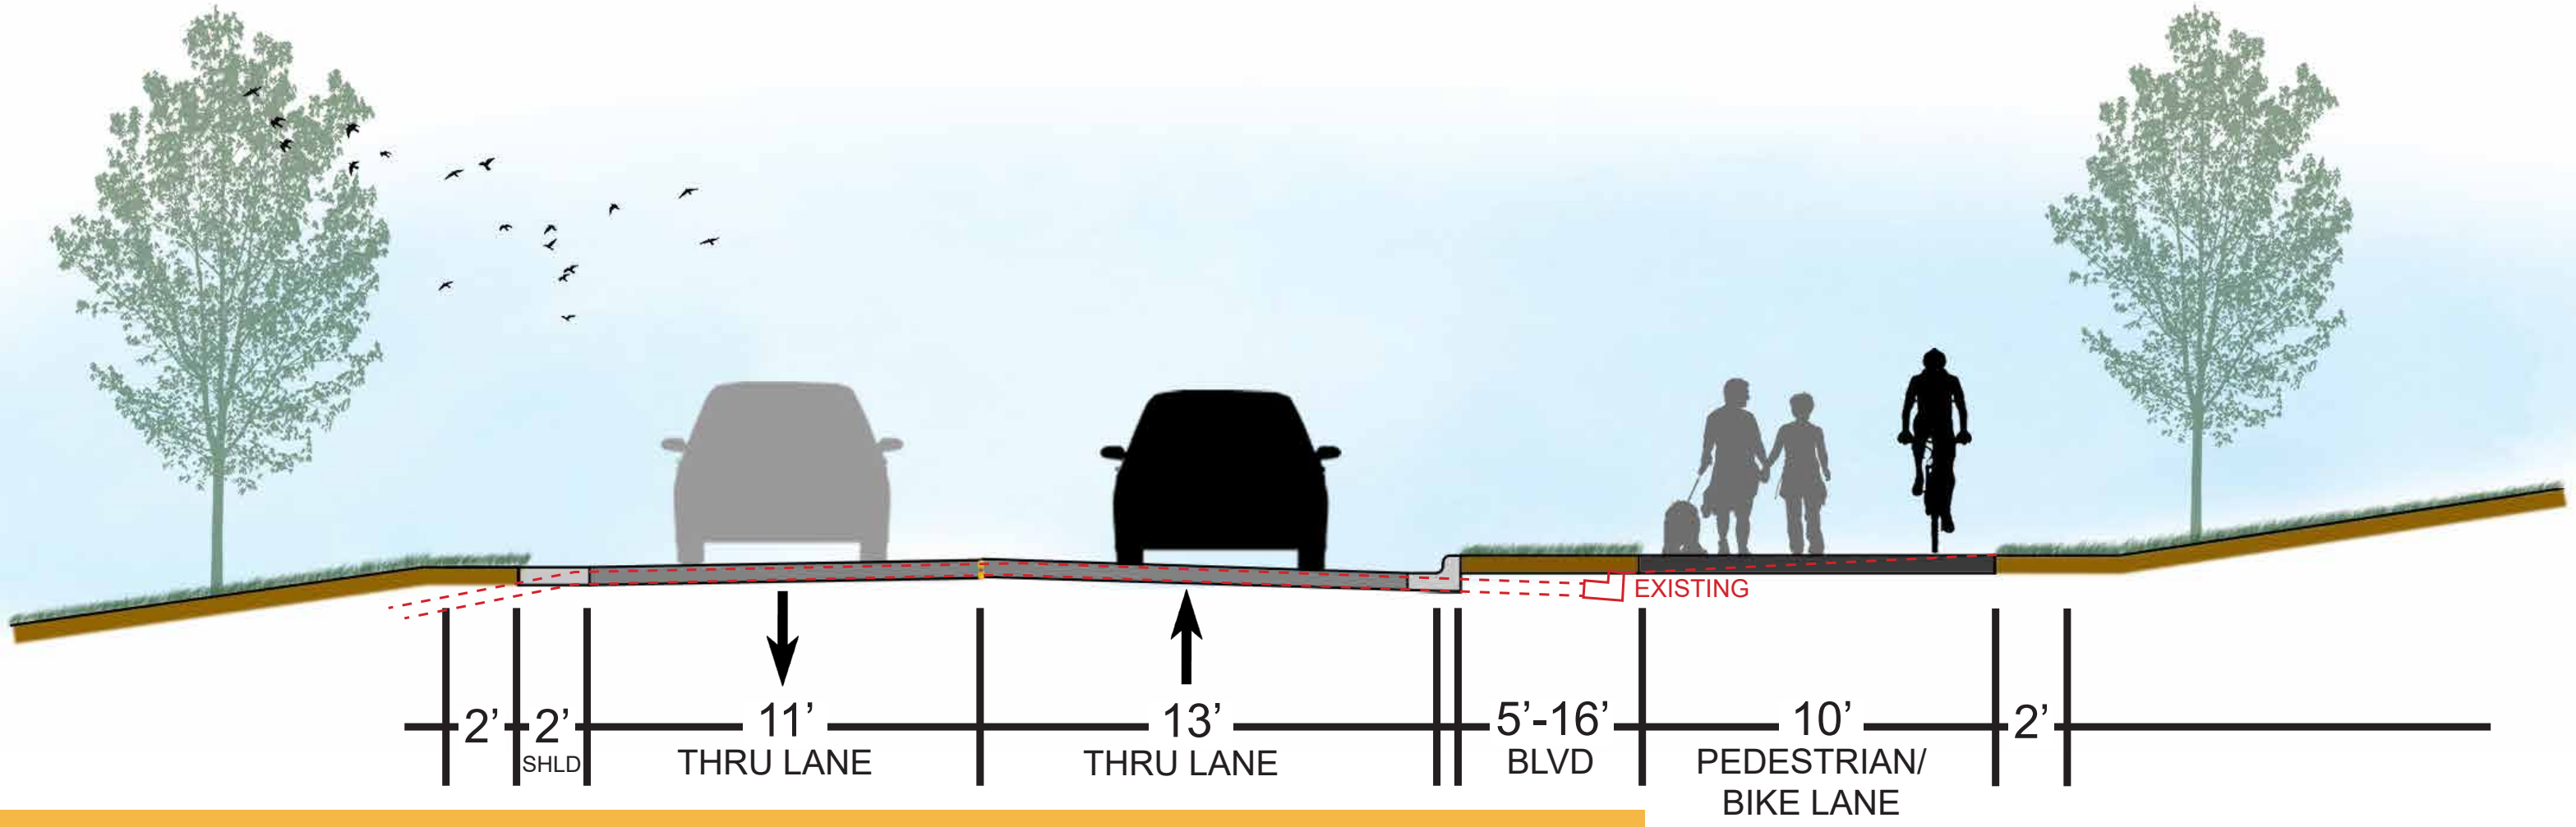


A FOLEY ROAD

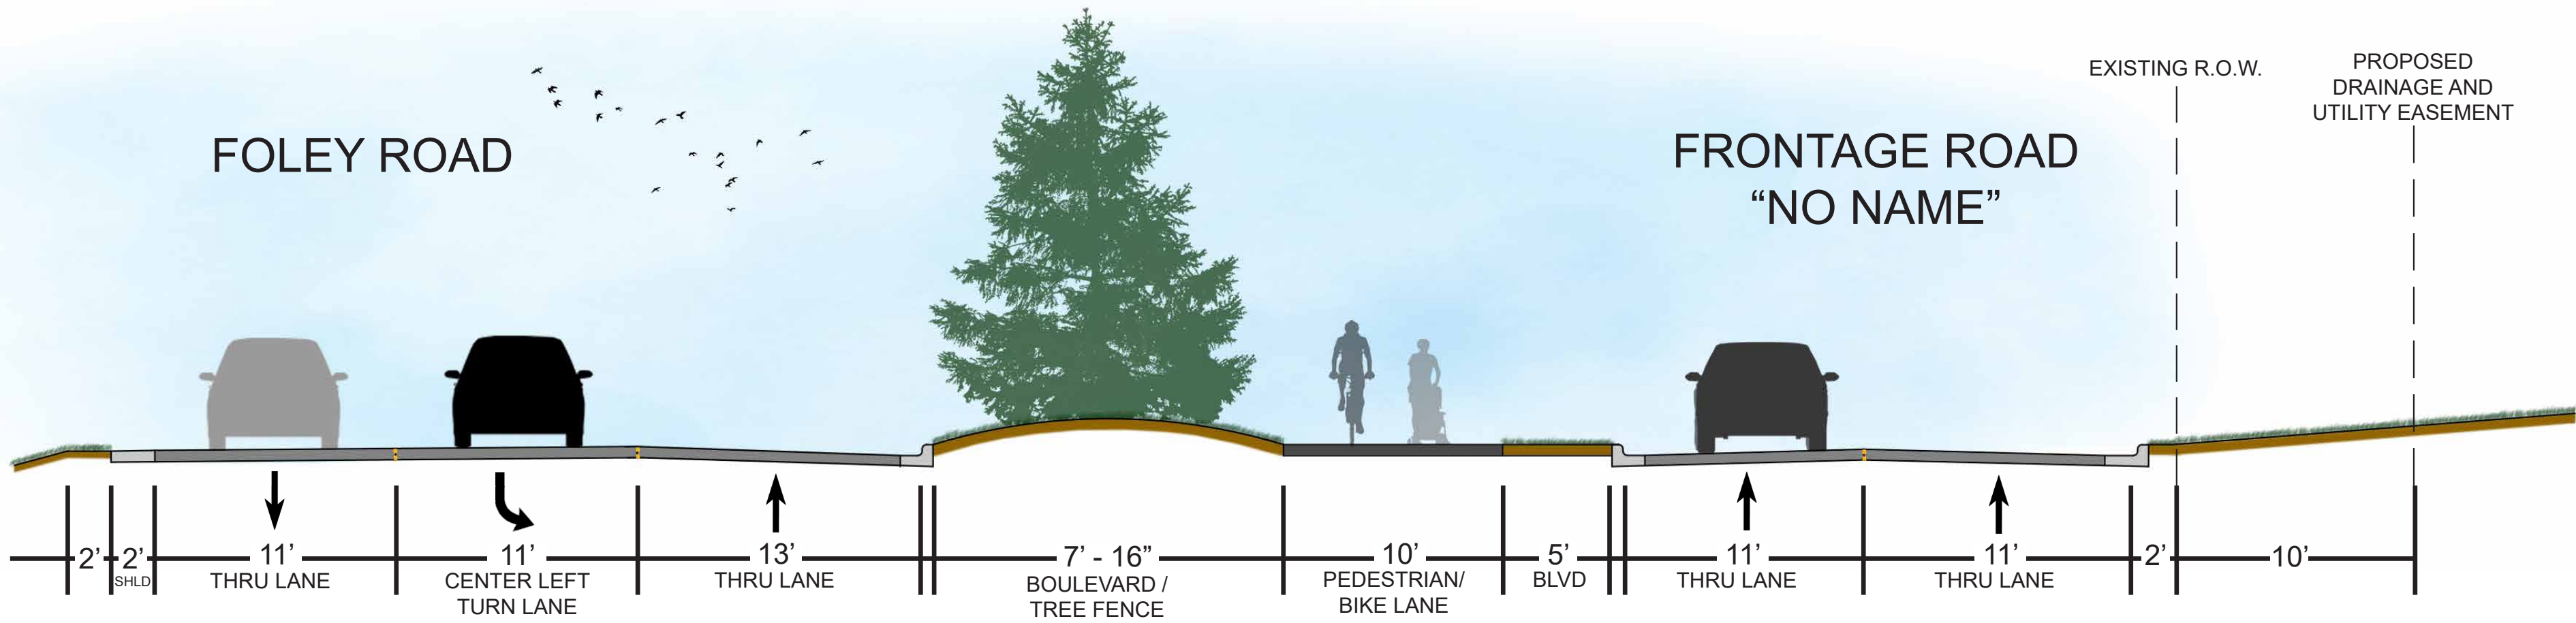

B FOLEY ROAD AND FRONTAGE ROAD

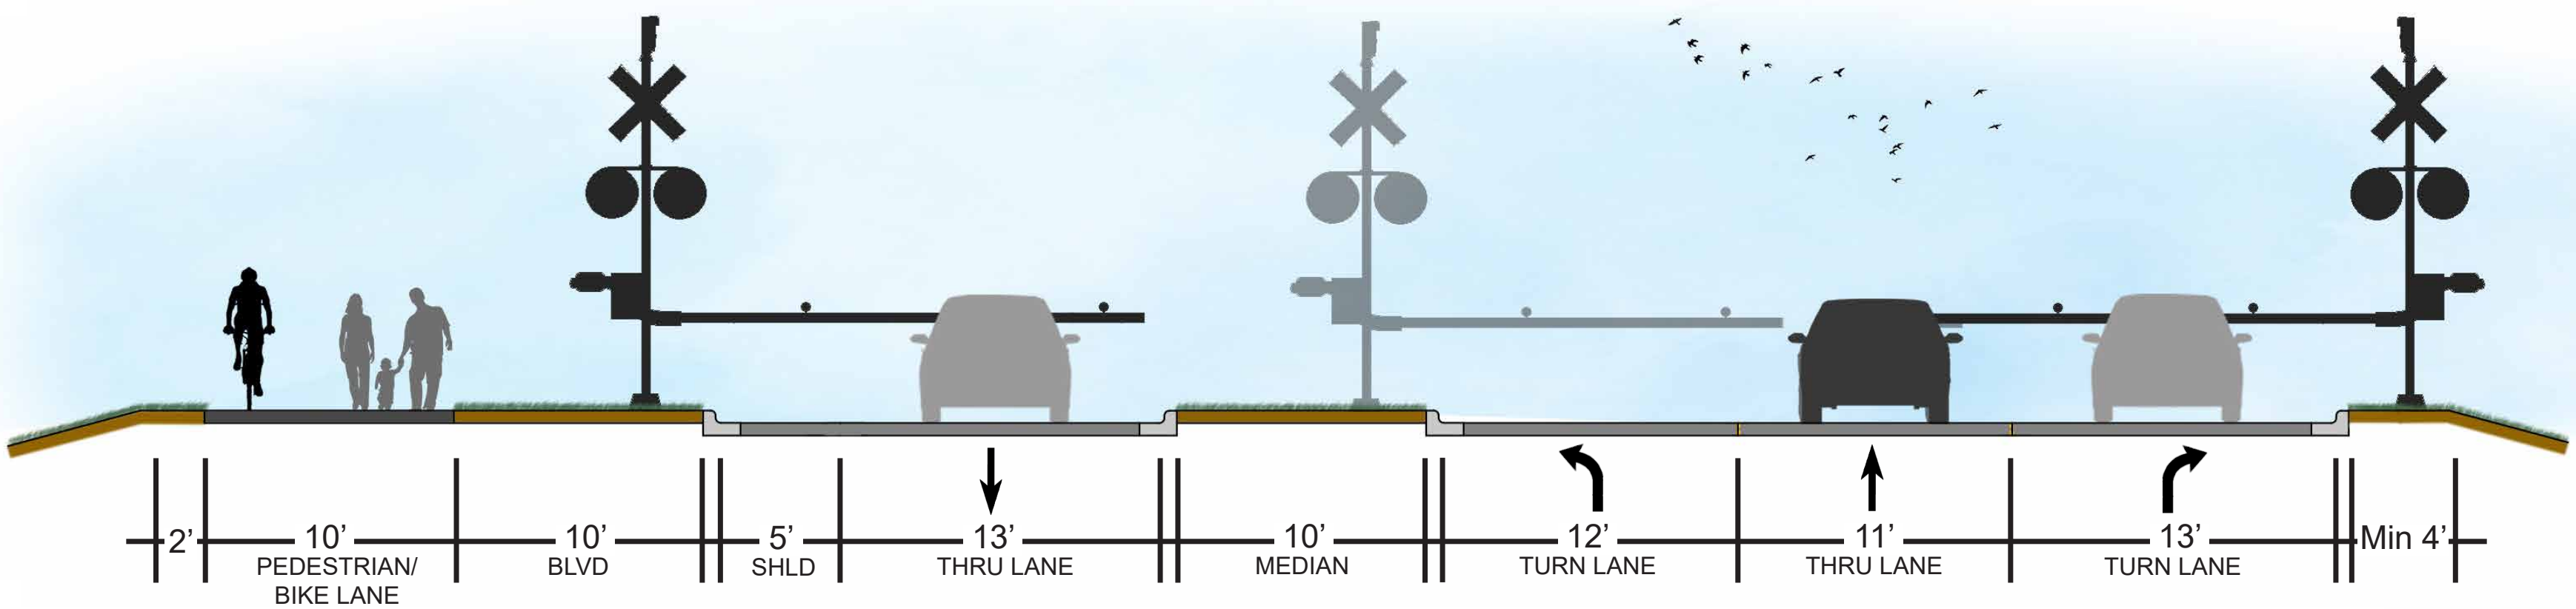

C

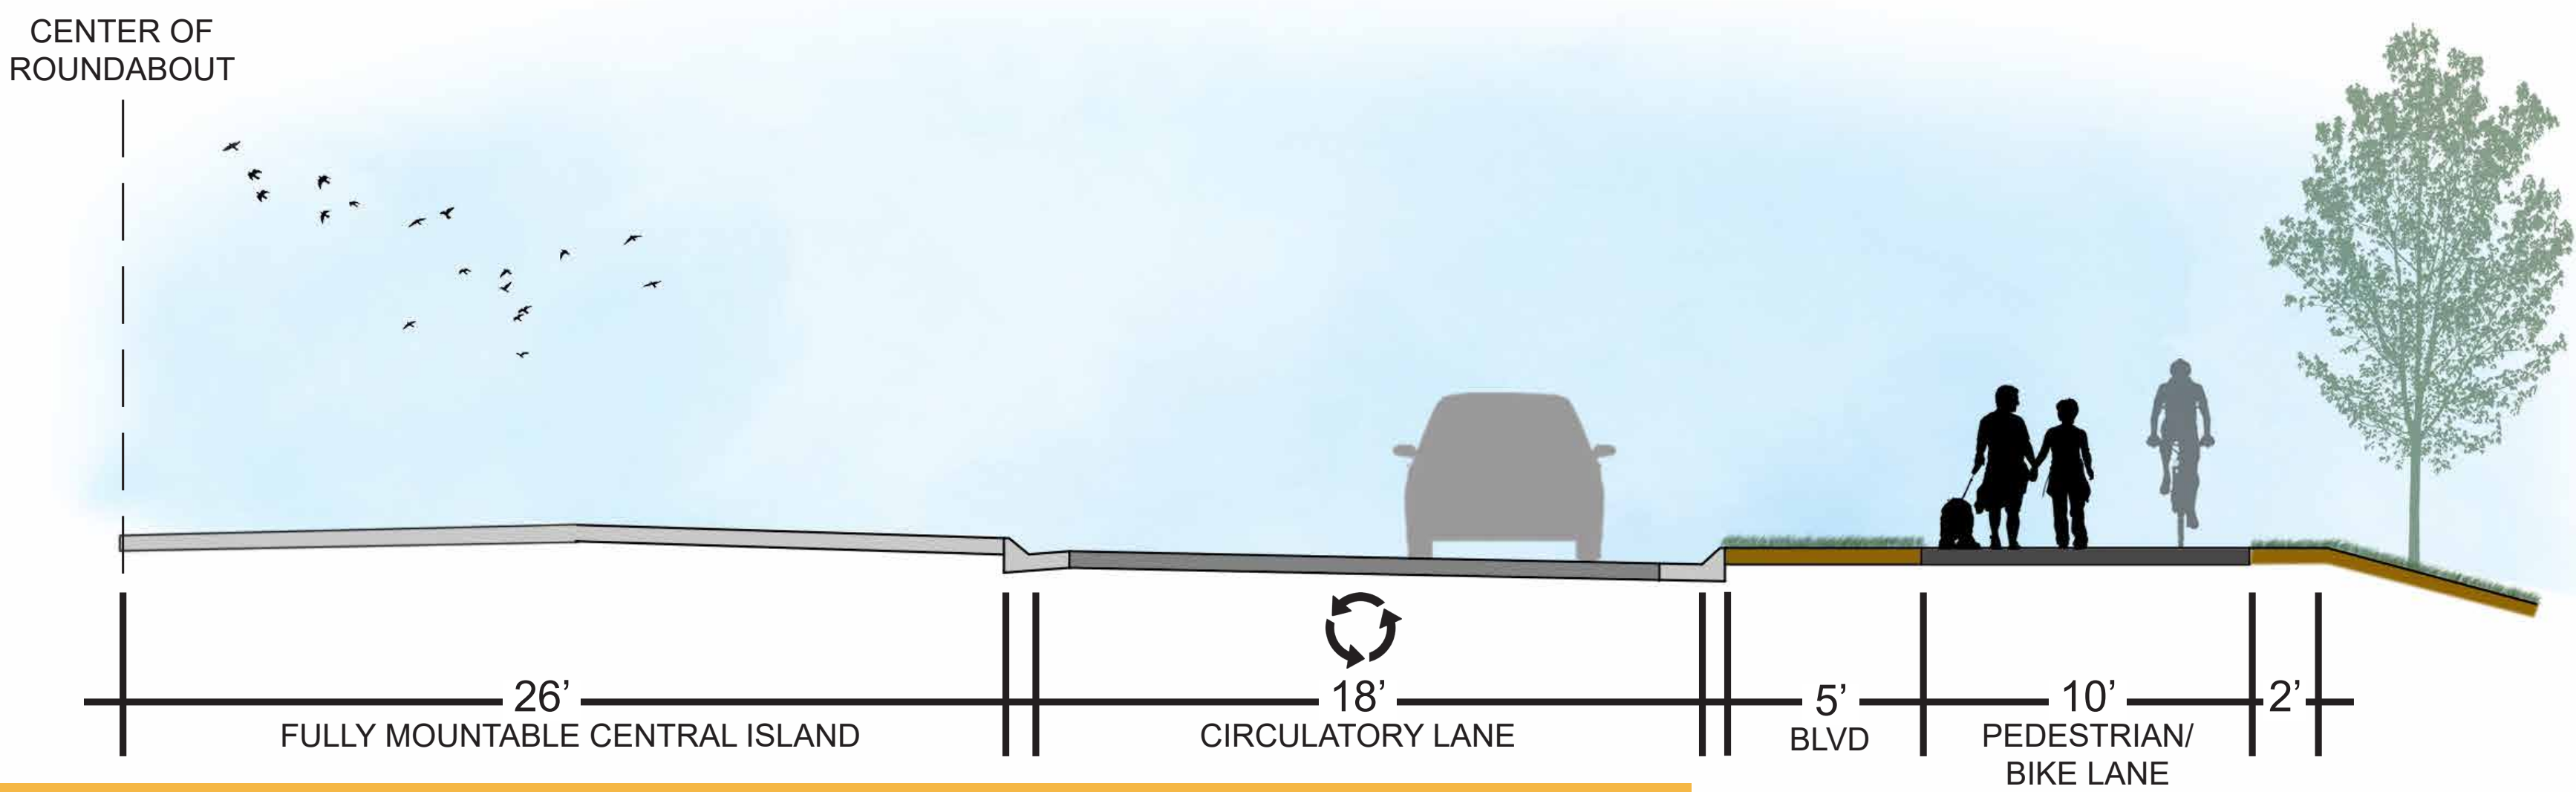

D FORTHUN / ISLE MINI-ROUNDBABOUT

