


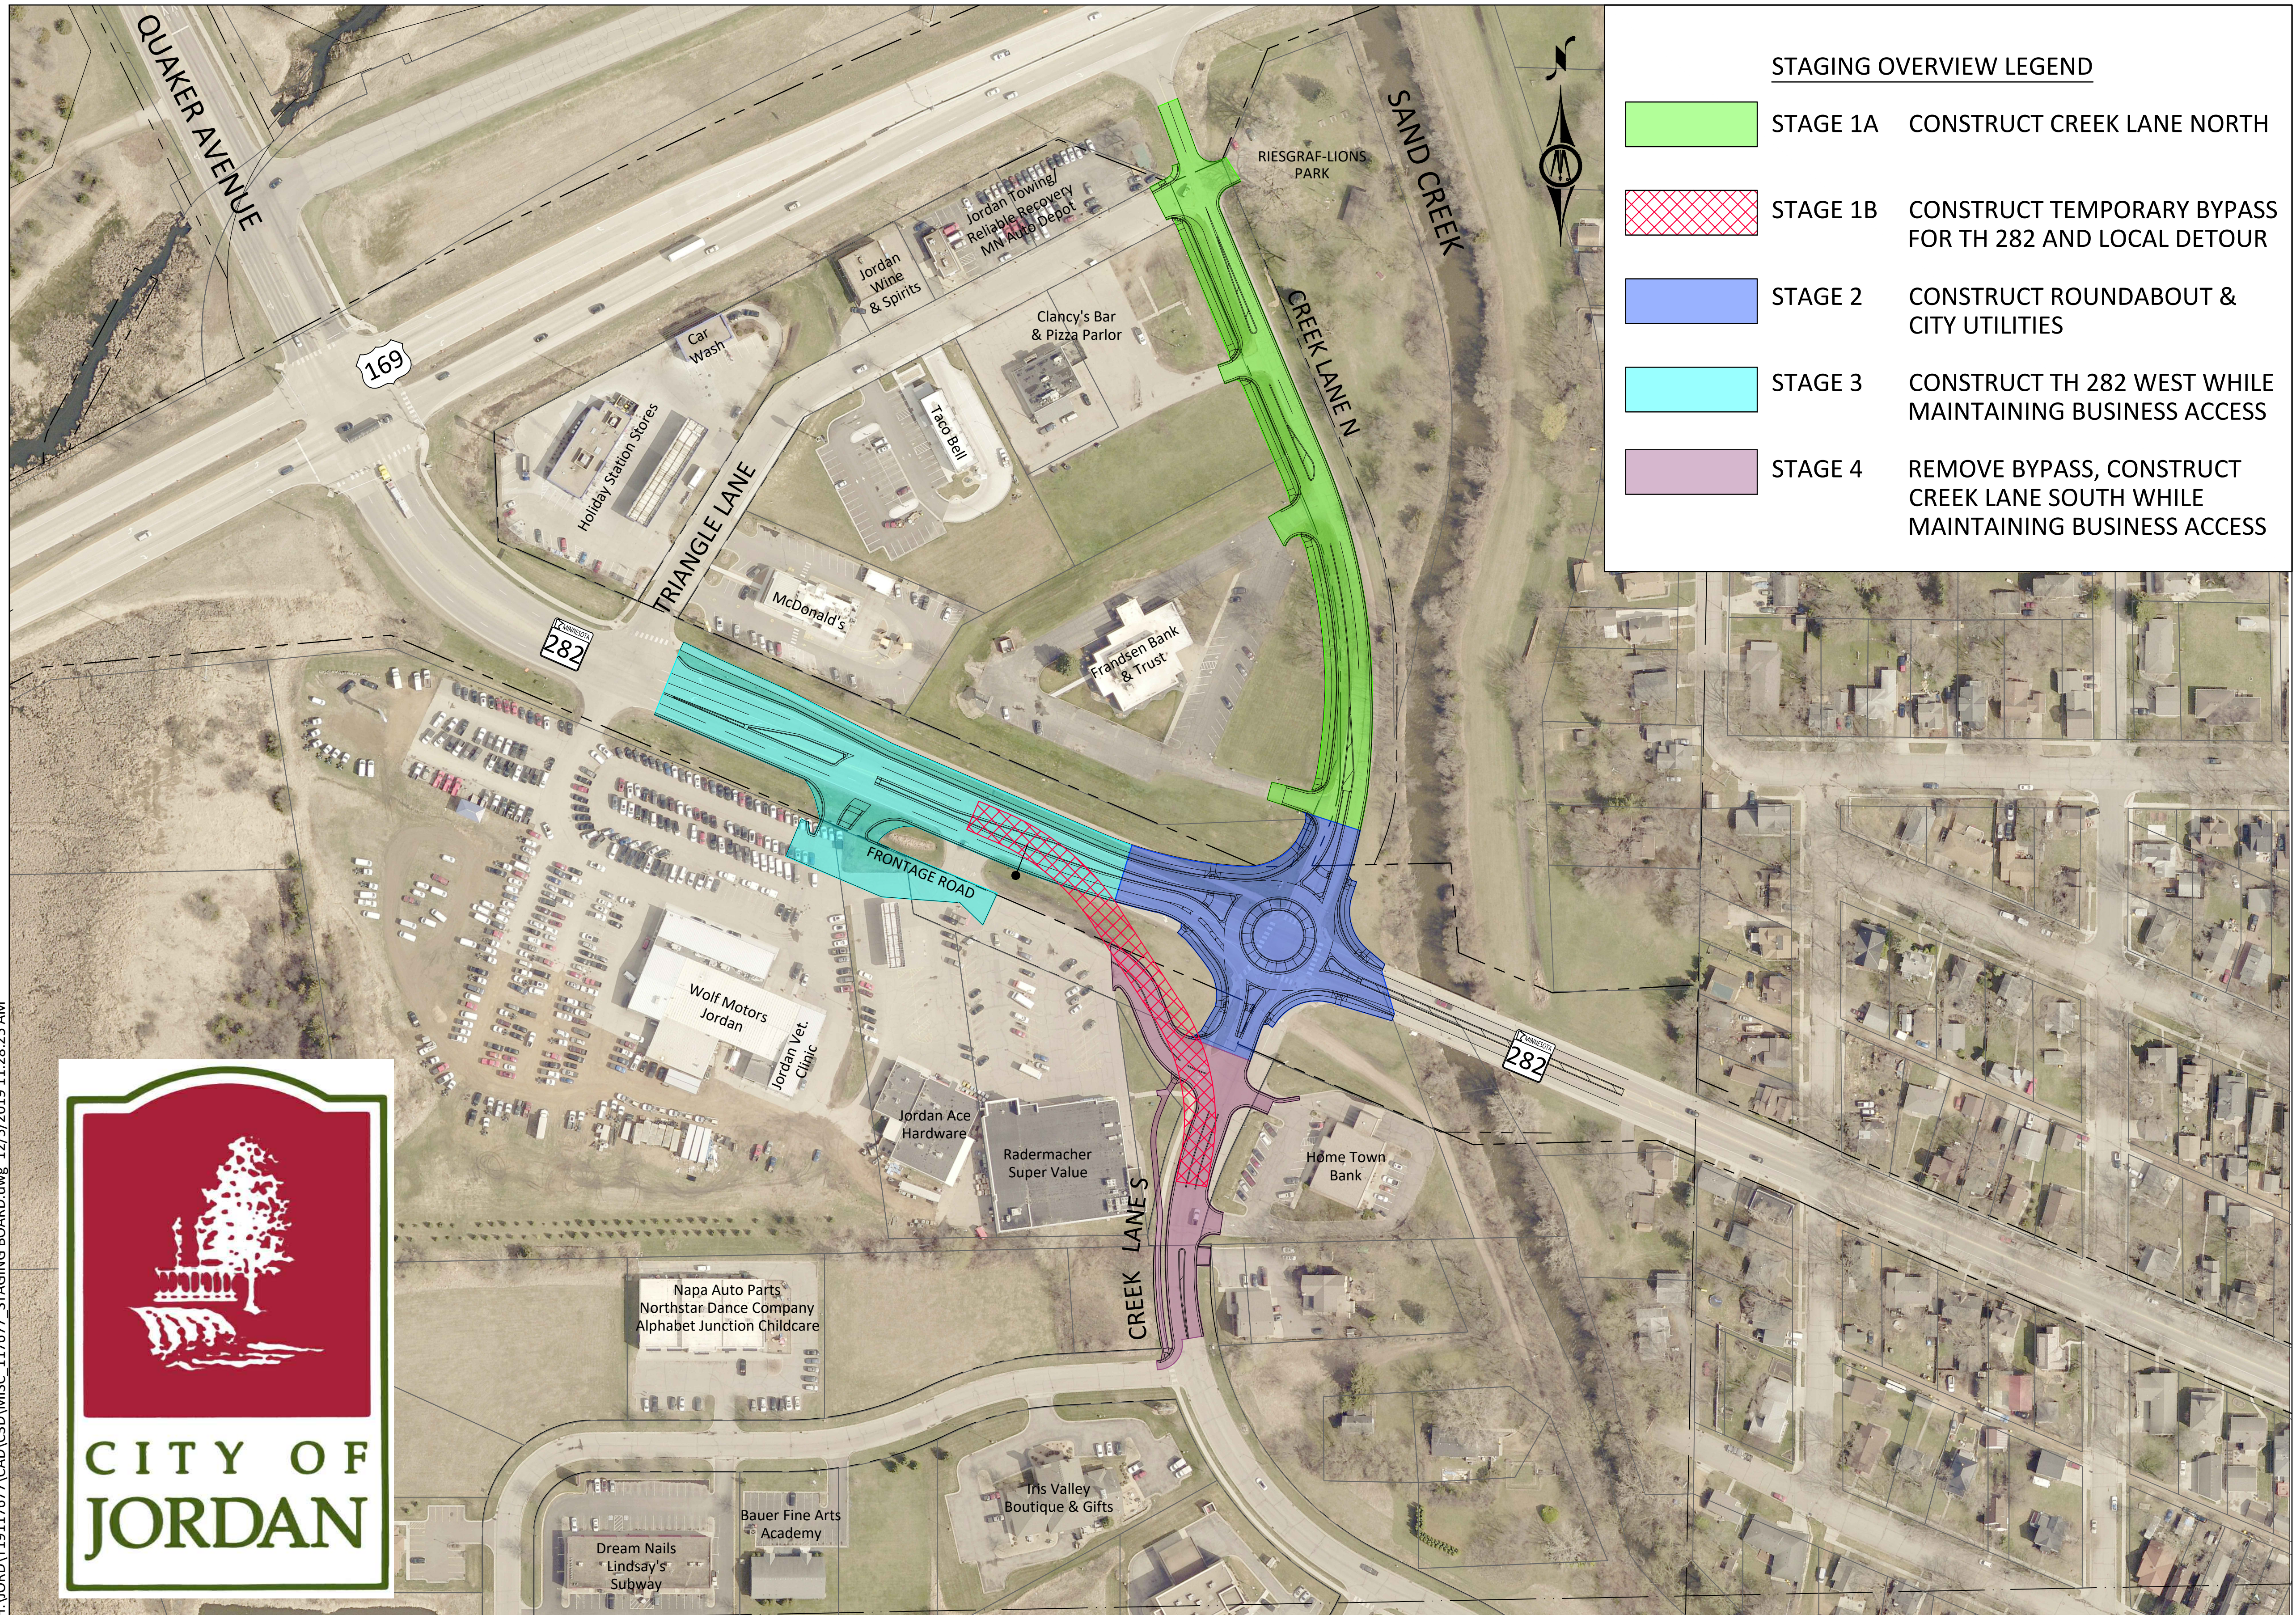




TH 282 & CREEK LANE IMPROVEMENTS

CITY OF JORDAN

STAGING OVERVIEW
DECEMBER 2019



STAGING OVERVIEW LEGEND

-  STAGE 1A CONSTRUCT CREEK LANE NORTH
-  STAGE 1B CONSTRUCT TEMPORARY BYPASS FOR TH 282 AND LOCAL DETOUR
-  STAGE 2 CONSTRUCT ROUNDABOUT & CITY UTILITIES
-  STAGE 3 CONSTRUCT TH 282 WEST WHILE MAINTAINING BUSINESS ACCESS
-  STAGE 4 REMOVE BYPASS, CONSTRUCT CREEK LANE SOUTH WHILE MAINTAINING BUSINESS ACCESS

