


TH 169 / TH 282 / CR 9 Intersection Improvements
PRELIMINARY DESIGN AND ENVIRONMENTAL DOCUMENTATION

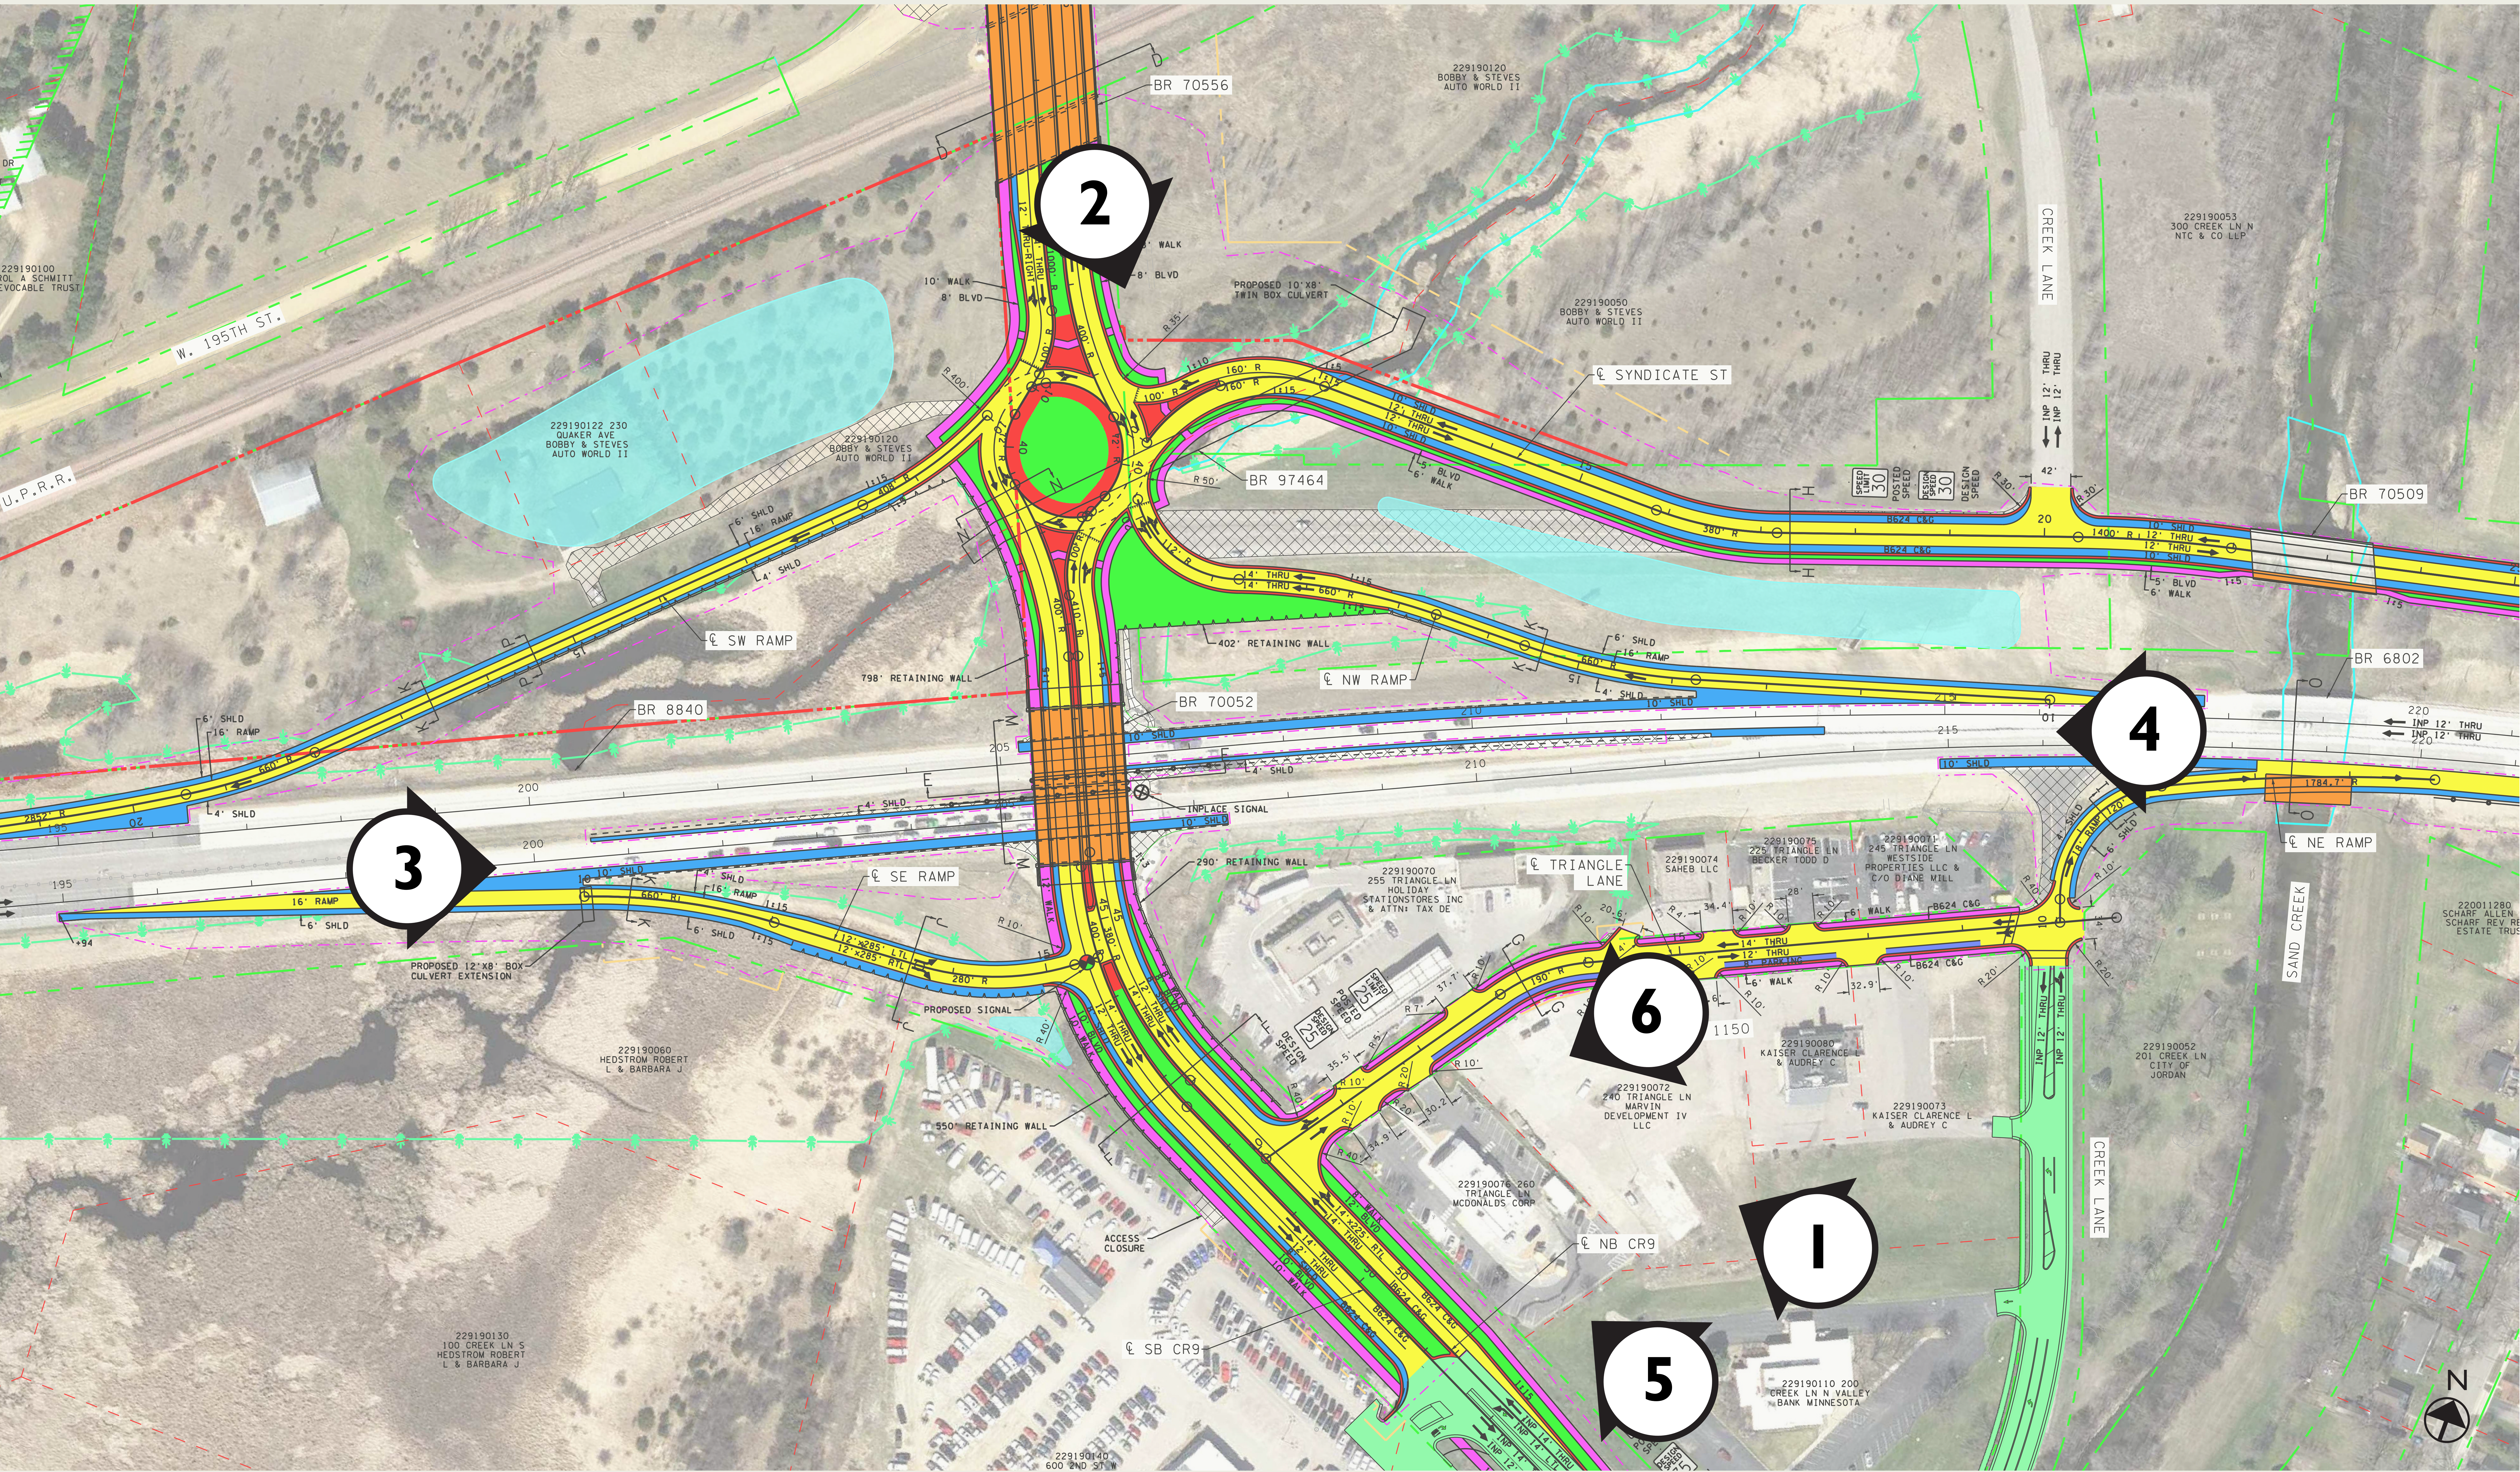


1

OVERVIEW - FACING NORTH



2

OVERVIEW - FACING SOUTH

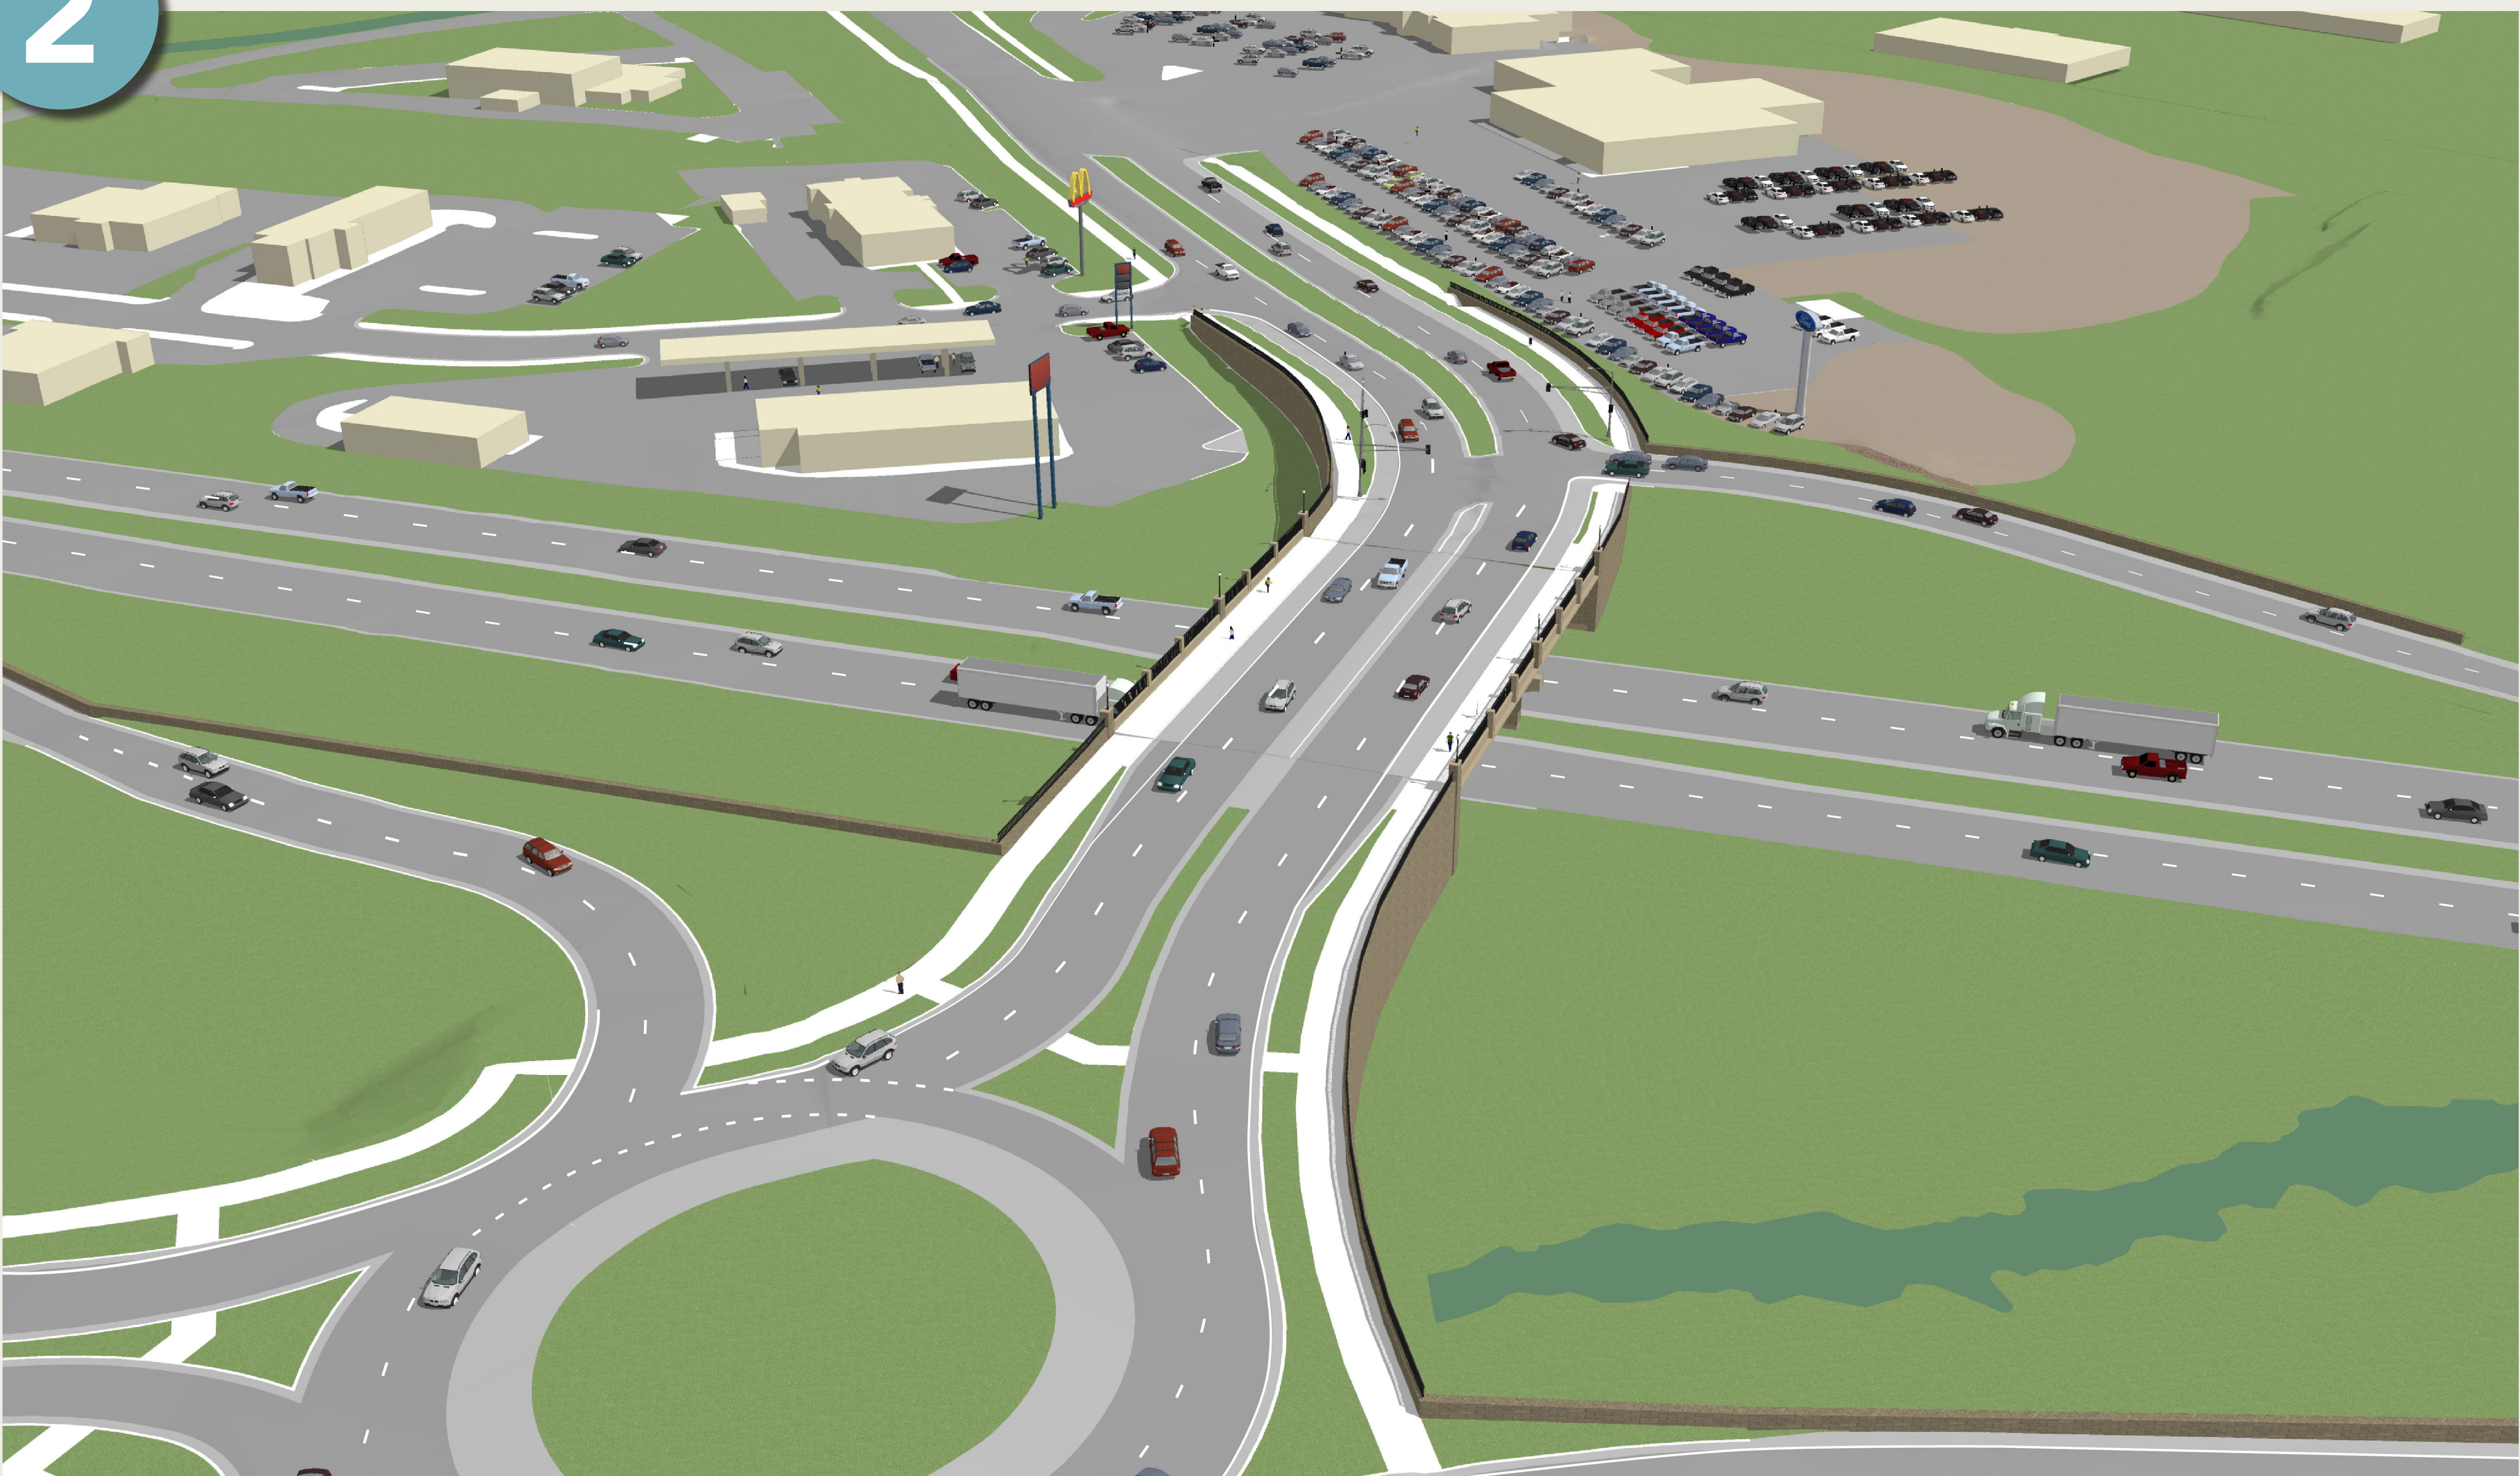

3

NORTHBOUND TH 169



4

SOUTHBOUND TH 169



5

NORTHBOUND TH 282



6

WESTBOUND TRIANGLE LANE

