


TABLE A: RESIDENTIAL LOT REQUIREMENTS (See §§ 154.070 - 154.120 for complete lists)					
	Minimum Lot Size	Minimum Lot Width	Front Yard Setback	Rear Yard Setback	Side Yard Setback
R-1 Single-Family Residential 154.080	10,500 sq ft	75 ft	30 ft	35 ft	Internal Lot: 8 ft Corner Lot: 15 ft
R-2 Medium Density Residential Single-Family District 154.090	Single-Family: 6,000 sq ft Two-Family: 10,000 sq ft	Single-Family: 60 ft Two-Family: 80 ft	Single- and Two-Family: 30 ft	Single- and Two-Family: 35 ft	Single- and Two-Family: Internal Lot: 8 ft Corner Lot: 12 ft

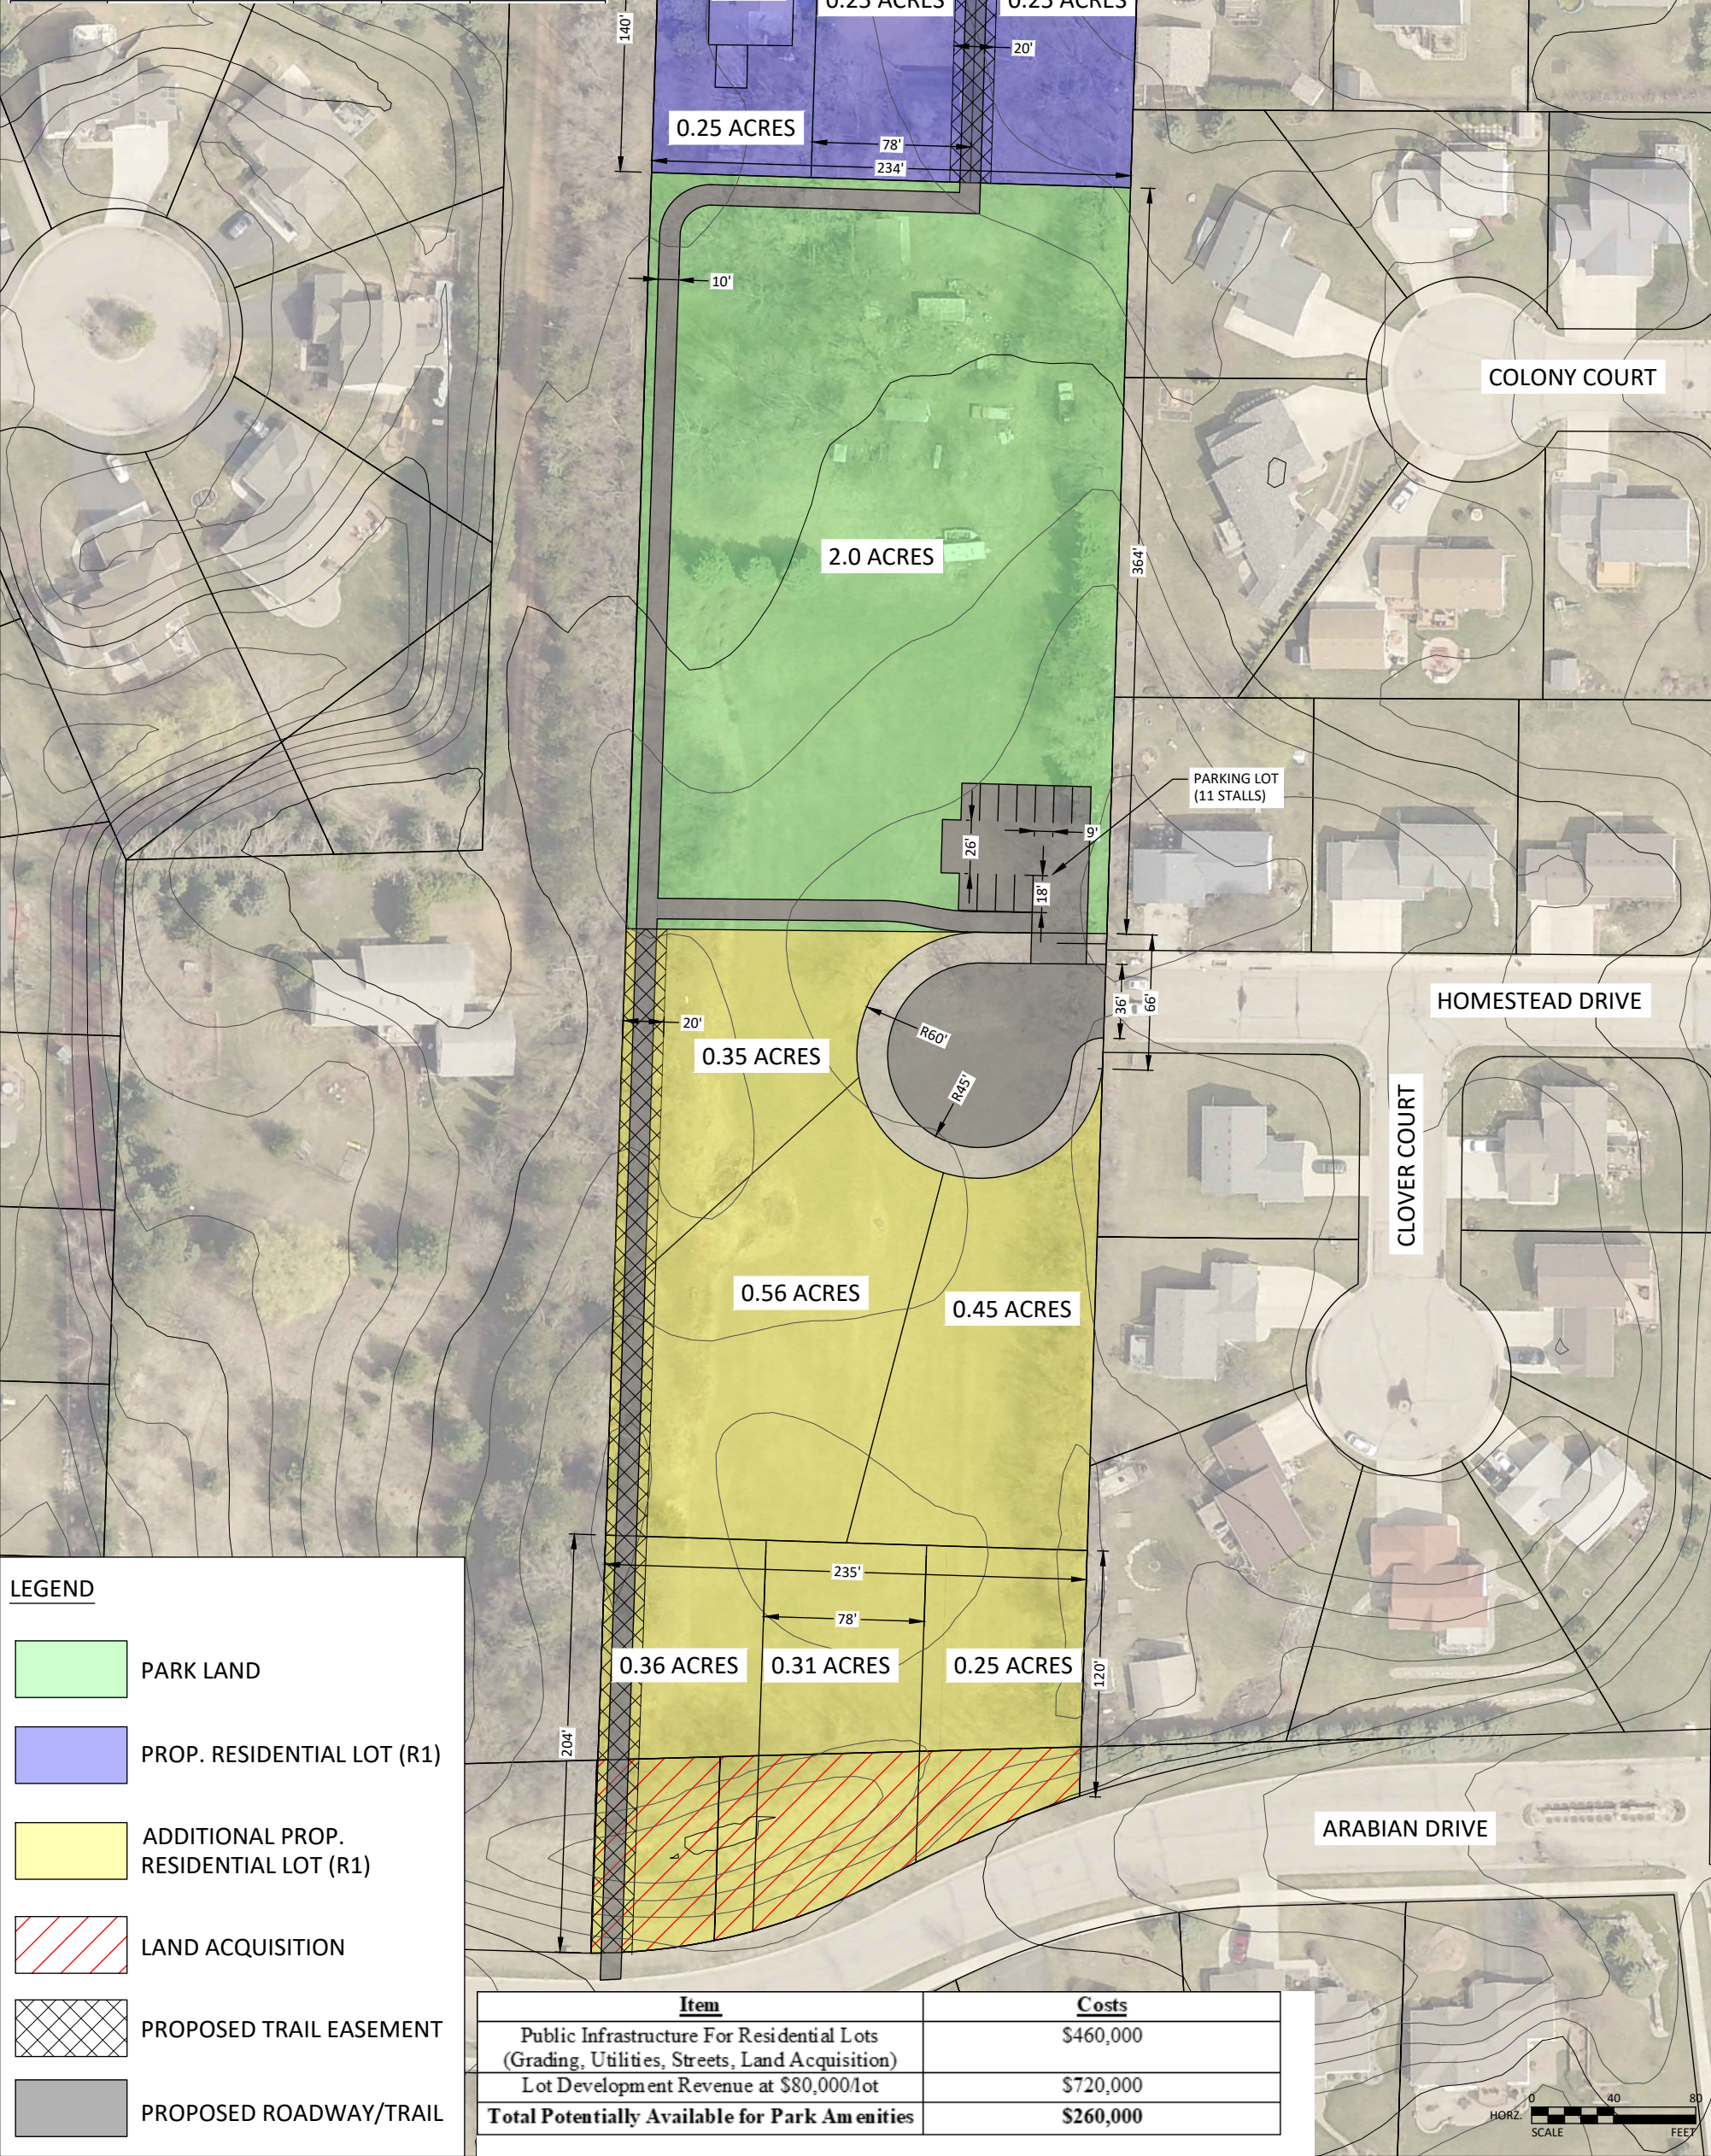

H:\JORD\T14107714\Public Miscellaneous Projects\Pauly Park\Pauly Park Layout_02.dwg 9/21/2022 11:15:54 AM