




 


 

LEGEND

	ROADWAY		LANDSCAPE
	CURB/MEDIAN/CONCRETE		PARCELS
	SIDEWALK		TRAFFIC SIGNAL

SCALE IN FEET
50

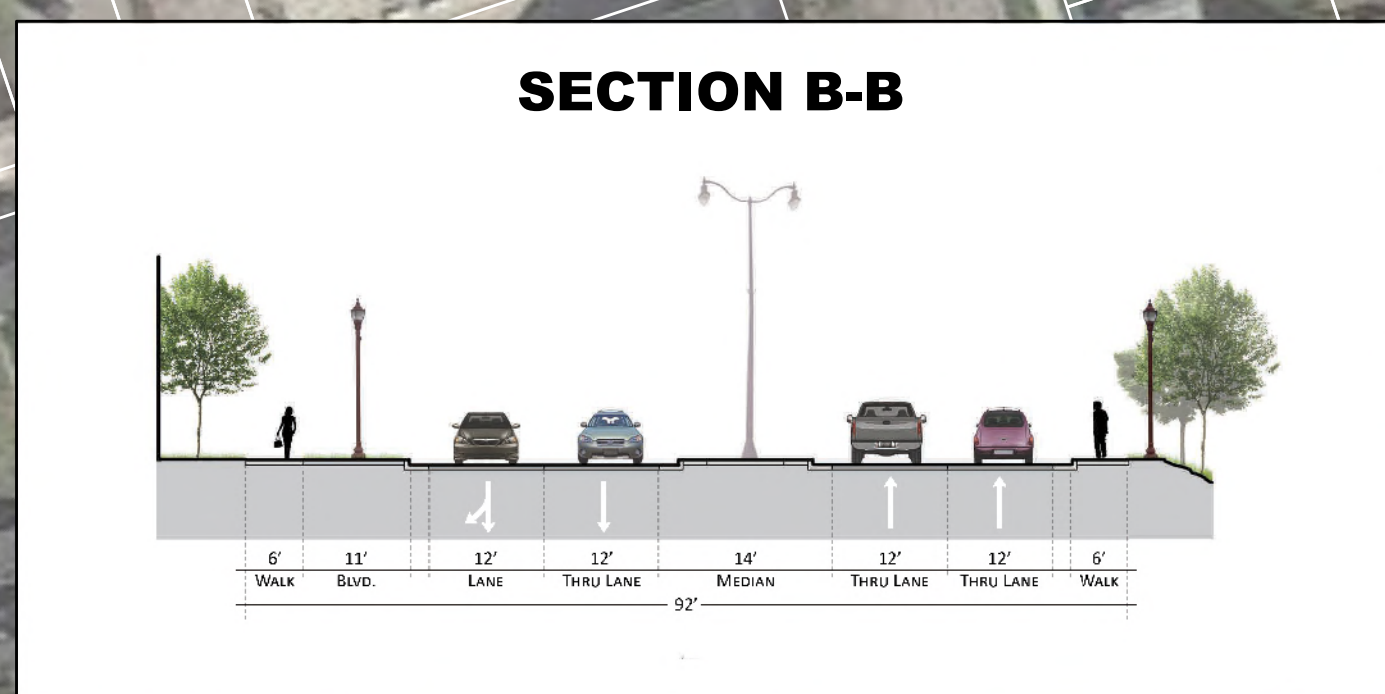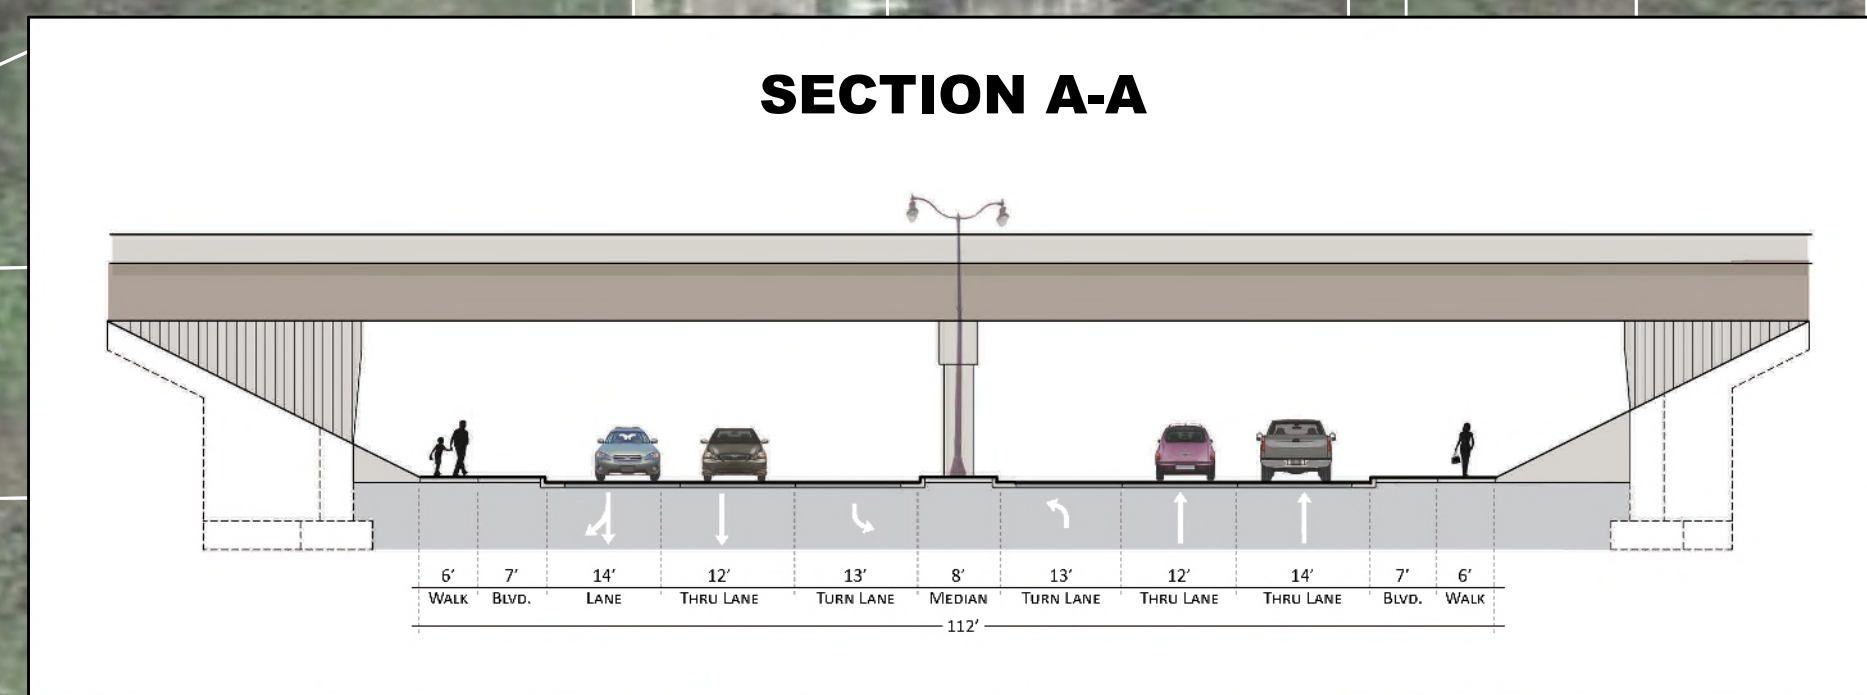


DRAFT
1/7/2017

RIVERFRONT DR CORRIDOR STUDY - SEGMENT 1

OPTION 1B - WOODLAND AVE TO SIBLEY PKWY



 

ROADWAY

CURB/MEDIAN/CONCRETE

SIDEWALK

LANDSCAPE

CLOSED ACCESS

FUTURE RIGHT OF WAY

DRIVEWAY

PARCELS

TRAFFIC SIGNAL

50


SCALE IN FEET

SECTION A-A

SECTION B-B

DRAFT
1/7/2017



RIVERFRONT DR CORRIDOR STUDY - SEGMENT 1
OPTION 2A - WOODLAND AVE TO SIBLEY PKWY

 

LEGEND

- ROADWAY
- CURB/MEDIAN/CONCRETE
- SIDEWALK
- CLOSED ACCESS
- LANDSCAPE
- FUTURE RIGHT OF WAY
- PARCELS
- TRAFFIC SIGNAL

SCALE IN FEET

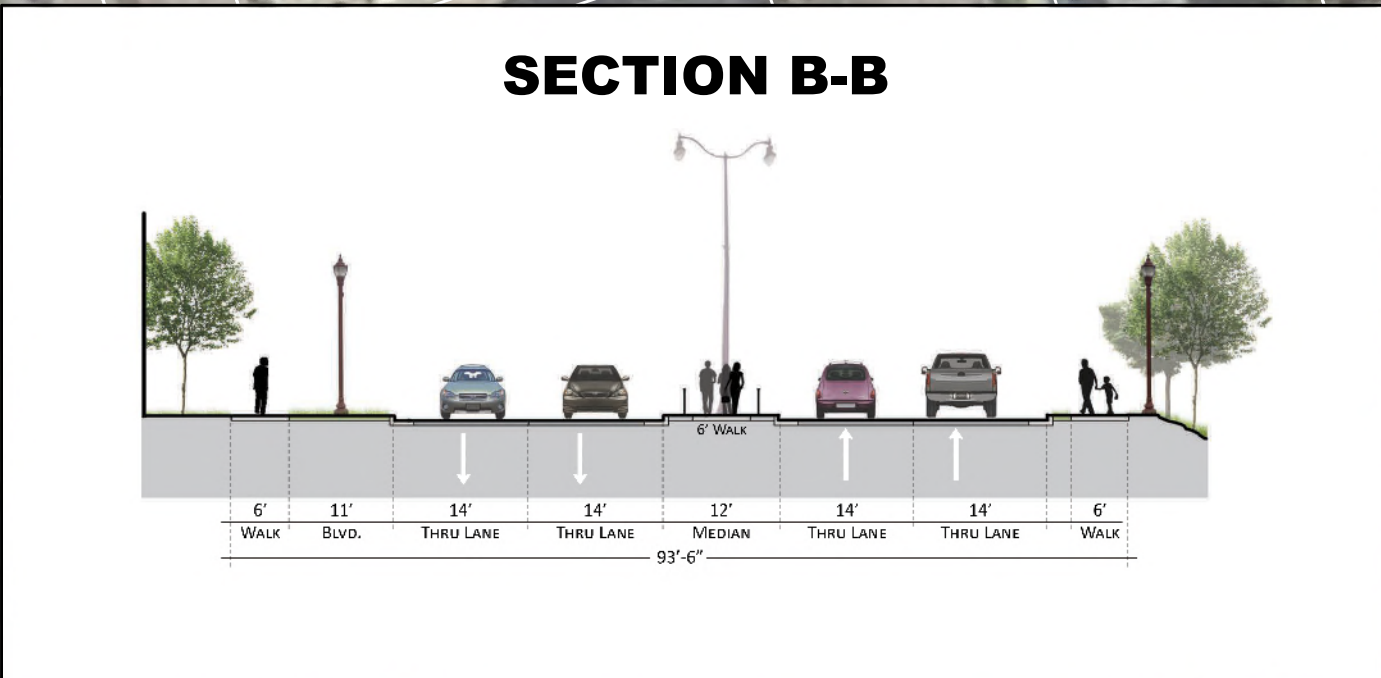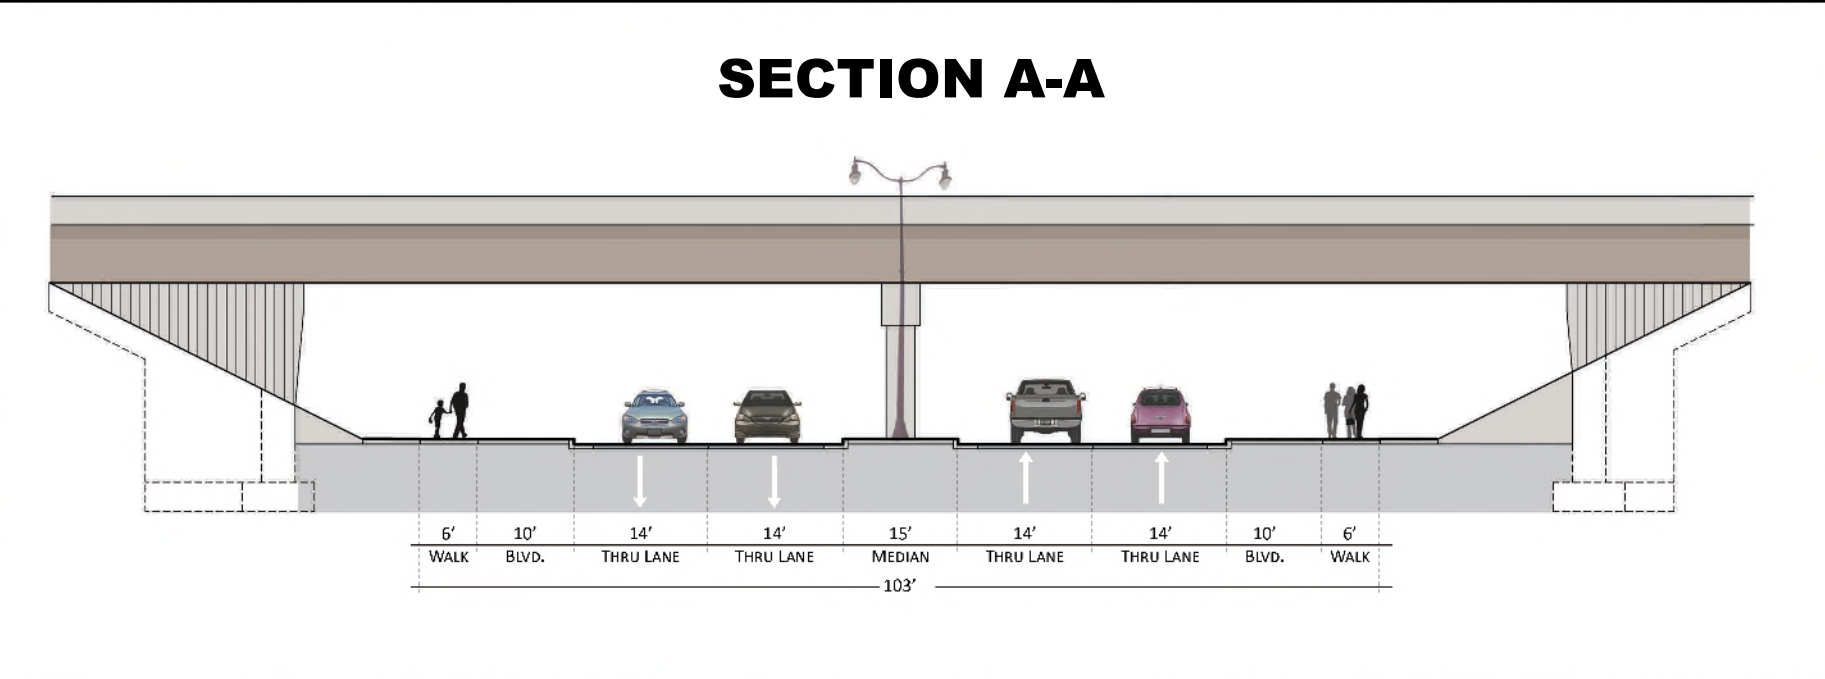


DRAFT
1/7/2017

RIVERFRONT DR CORRIDOR STUDY - SEGMENT 1
OPTION 2B - WOODLAND AVE TO SIBLEY PKWY

BOLTON & MENK



MANKATO

 

LEGEND

- ROADWAY
- CURB/MEDIAN/CONCRETE
- SIDEWALK
- LANDSCAPE
- CLOSED ACCESS
- FUTURE RIGHT OF WAY
- PARCELS
- TRAFFIC SIGNAL

SCALE IN FEET

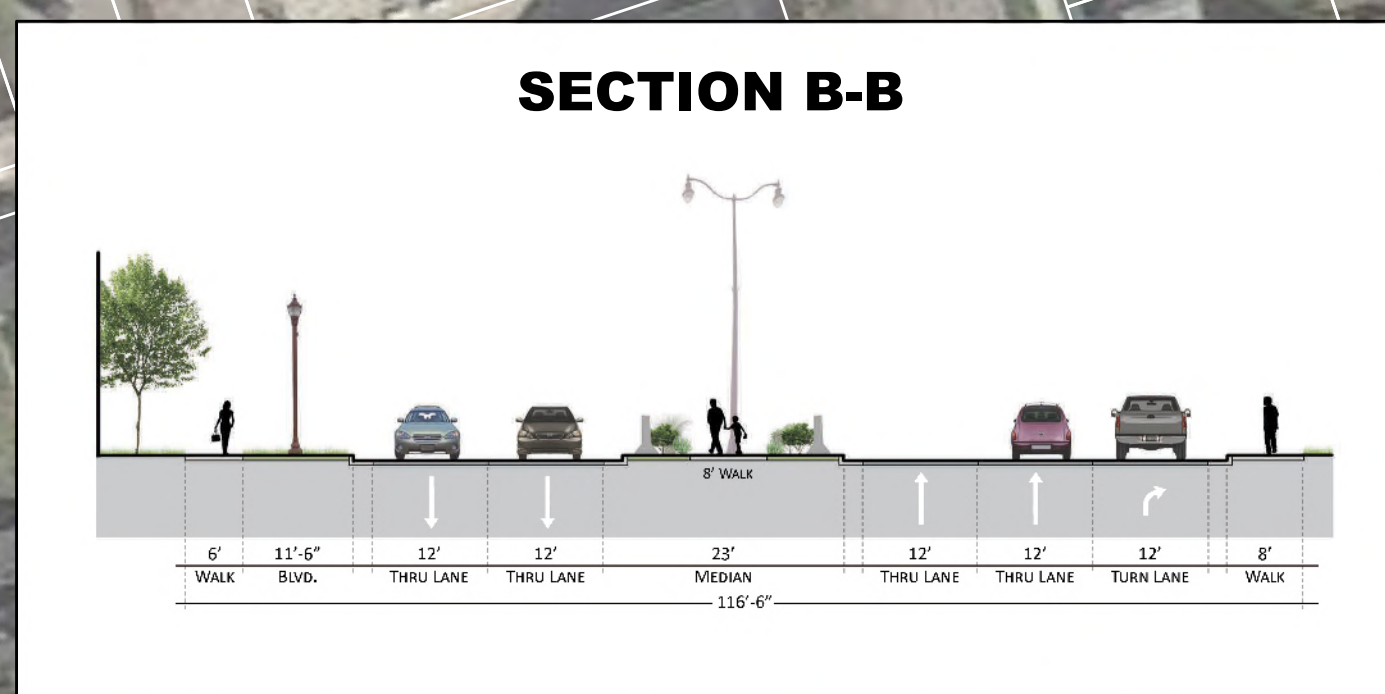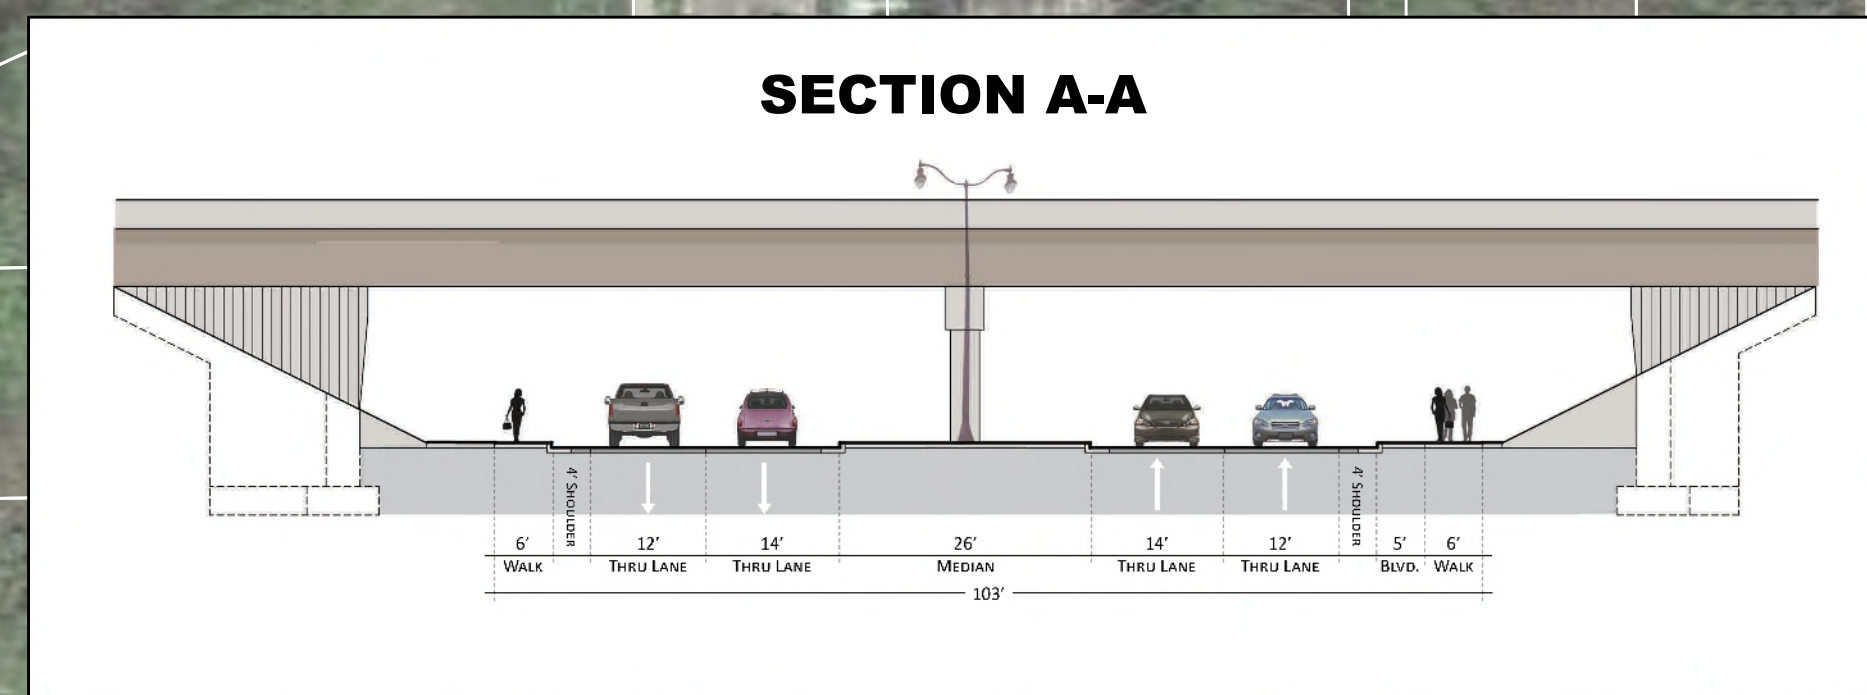


DRAFT
1/7/2017

RIVERFRONT DR CORRIDOR STUDY - SEGMENT 1



OPTION 3A - WOODLAND AVE TO SIBLEY PKWY



 

LEGEND

- ROADWAY
- CURB/MEDIAN/CONCRETE
- SIDEWALK
- DRIVEWAY
- CLOSED ACCESS
- FUTURE RIGHT OF WAY
- LANDSCAPE
- PARCELS
- TRAFFIC SIGNAL

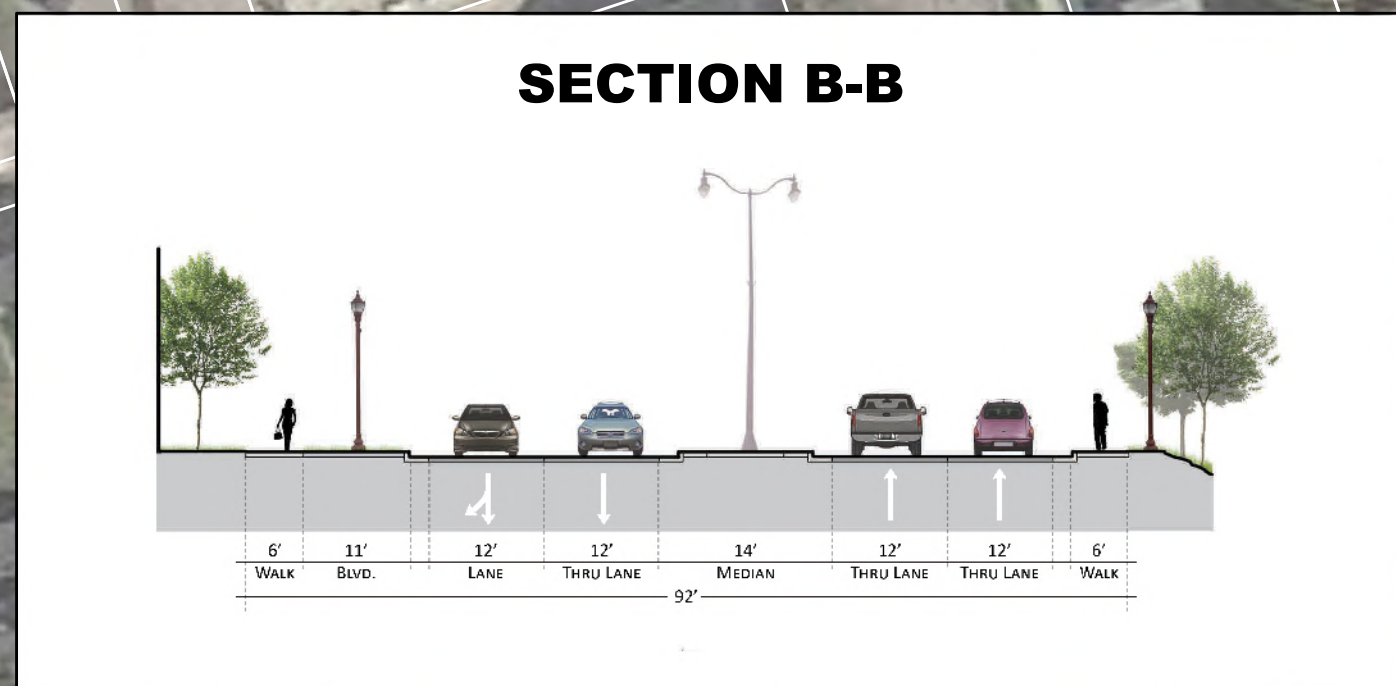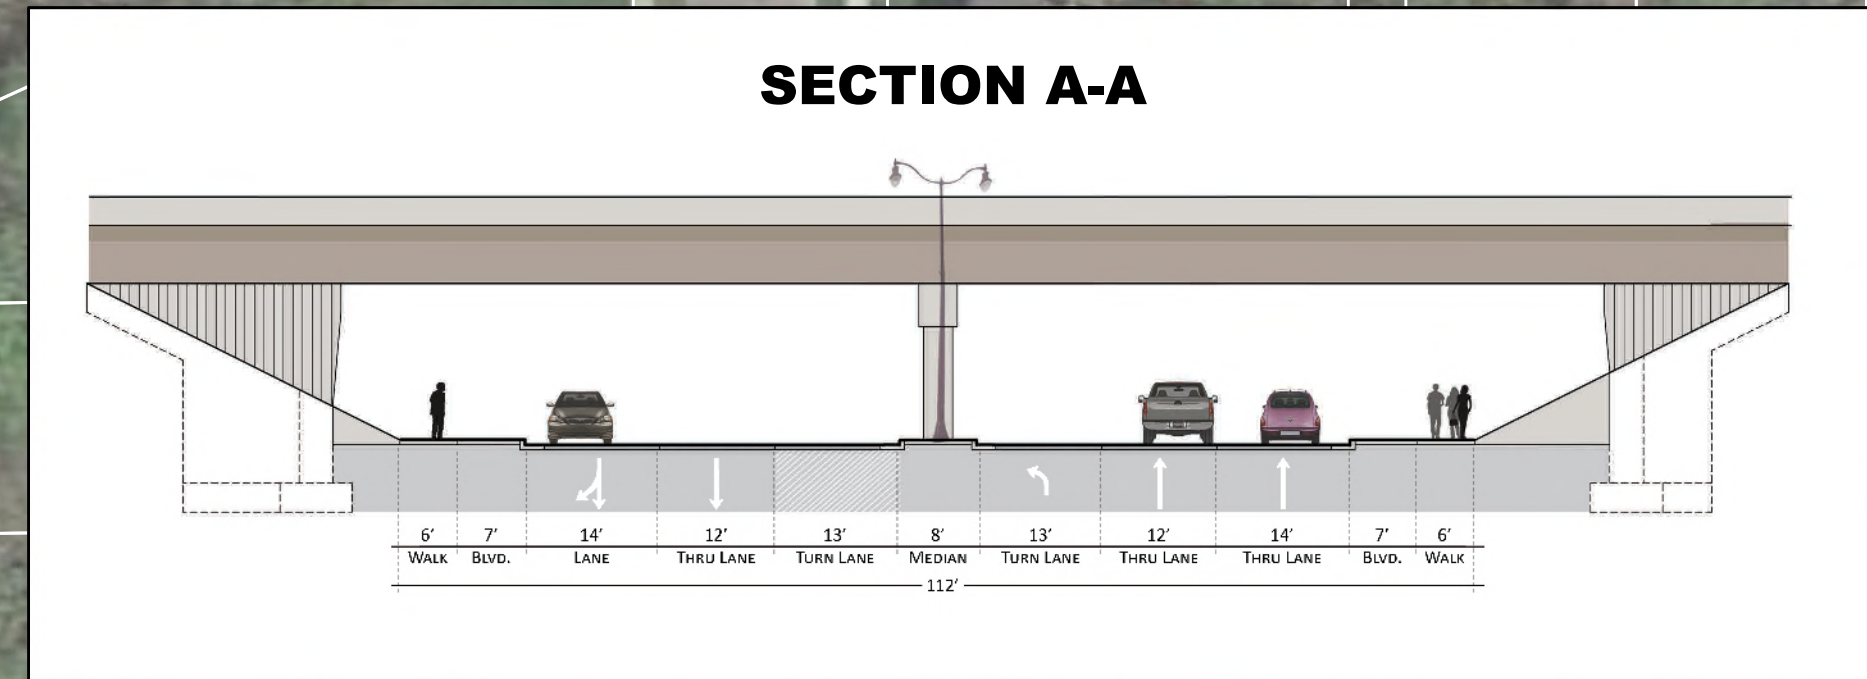

DRAFT
1/18/2017