

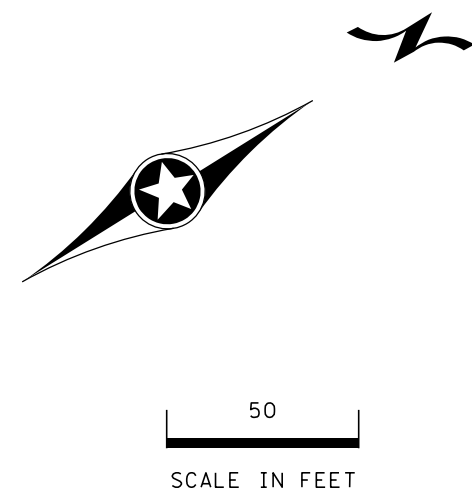


LEGEND

- | | | | |
|--|-----------------------------|---|-----------------------|
|  | ROADWAY |  | LANDSCAPE |
|  | CURB/MEDIAN/CONCRETE |  | PARCELS |
|  | TRAIL |  | TRAFFIC SIGNAL |

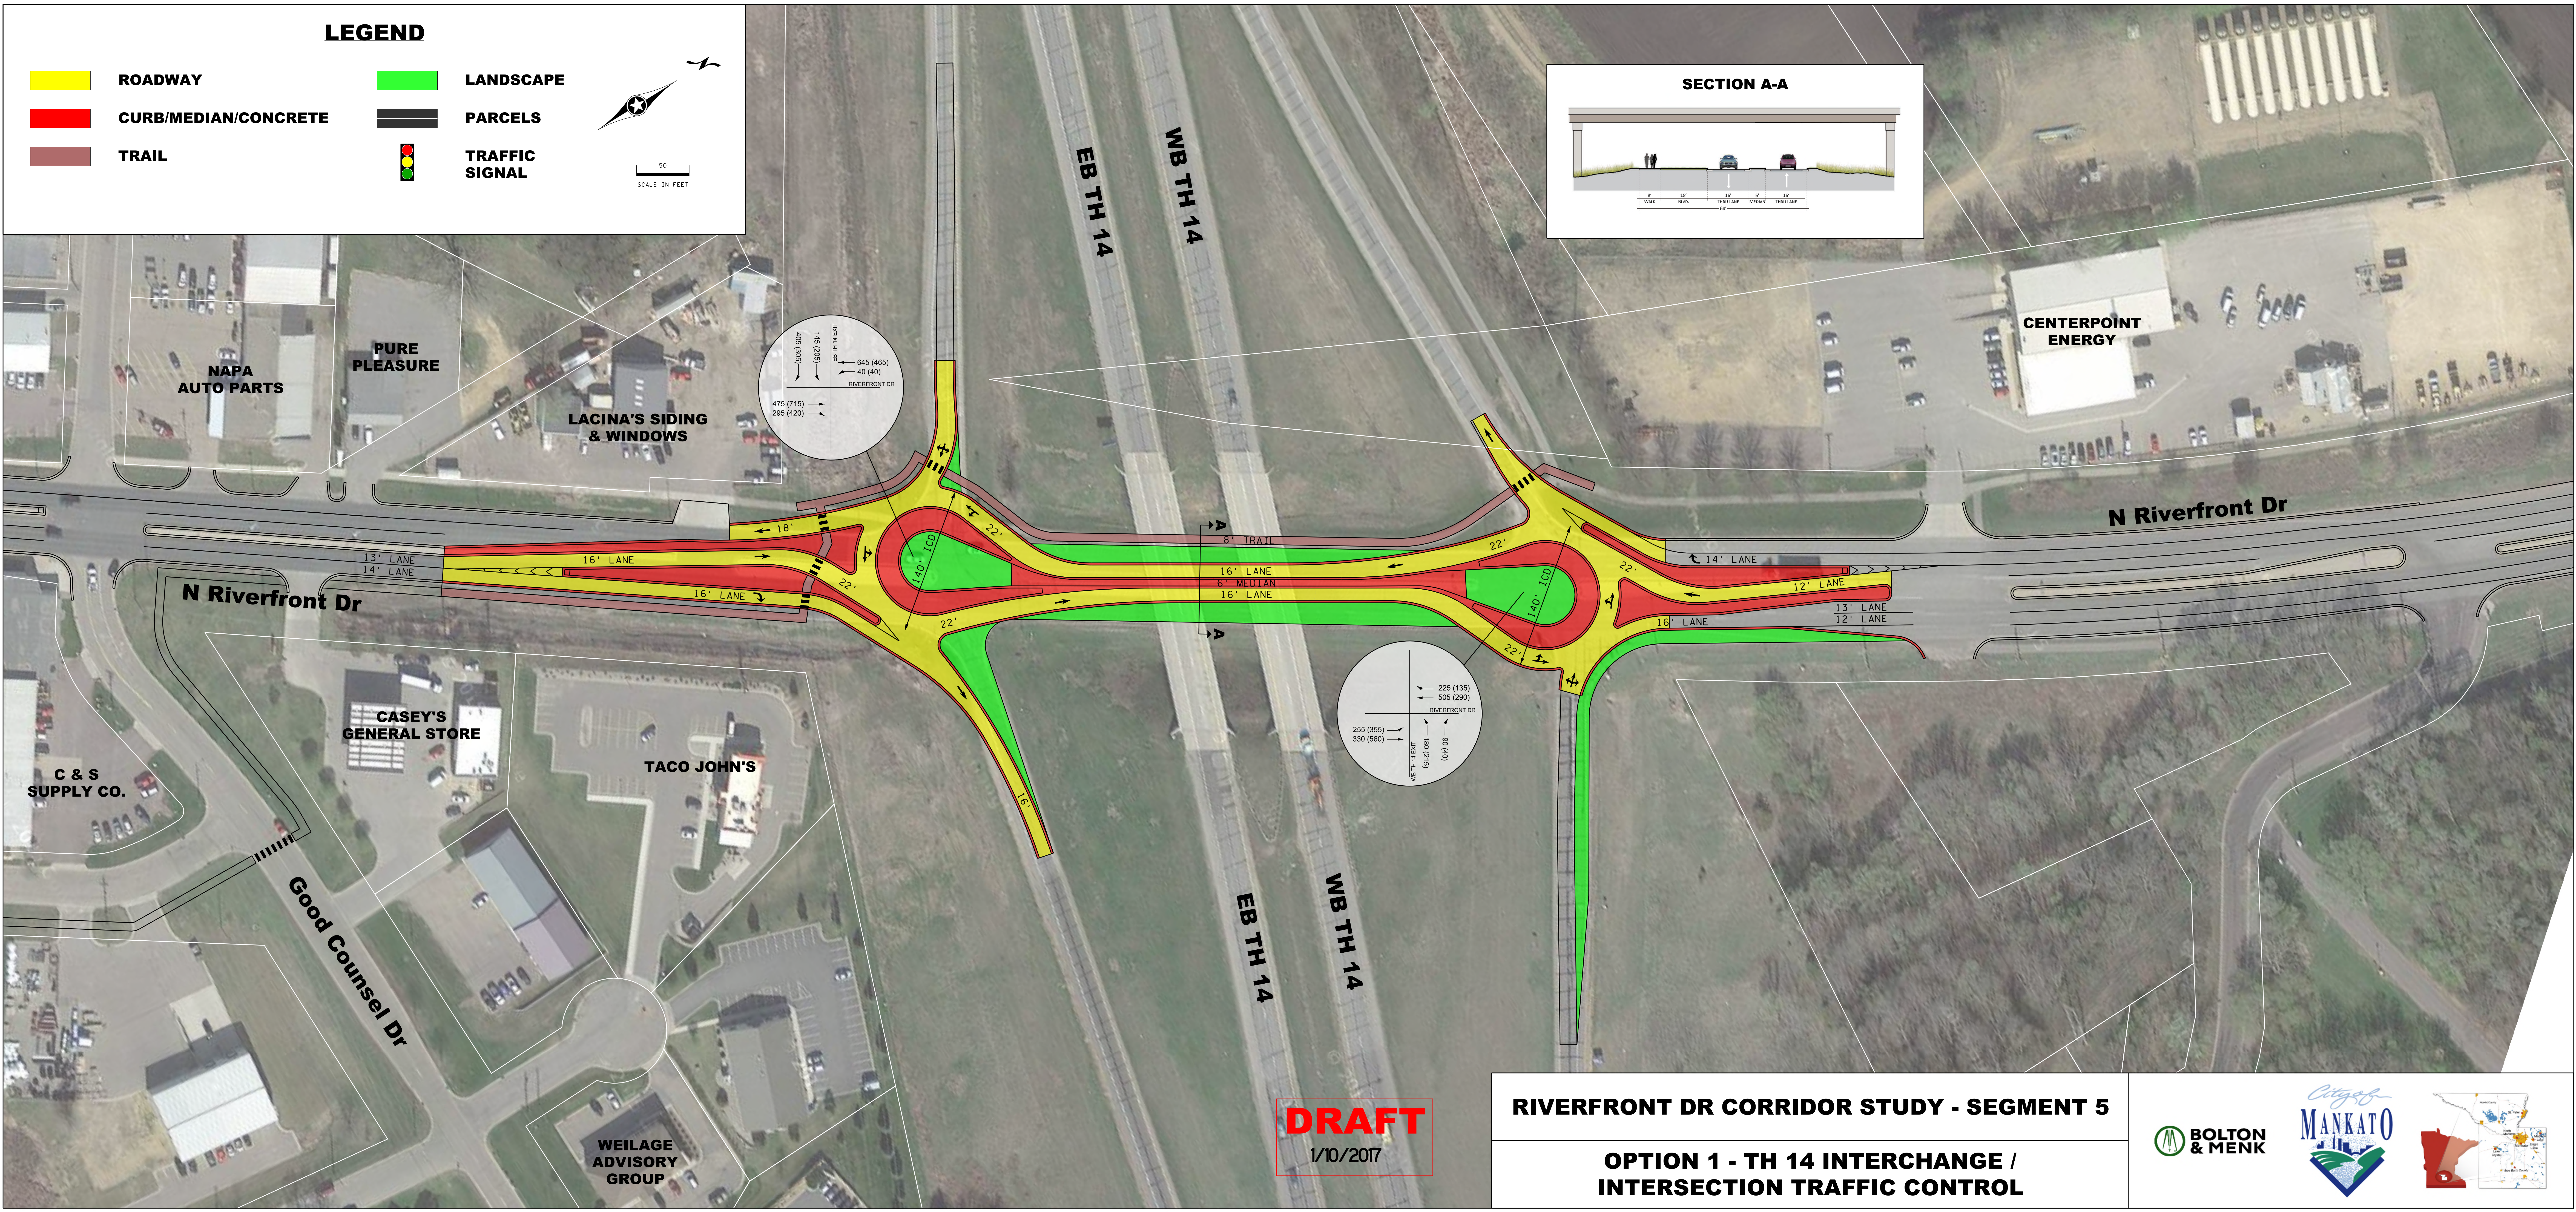

SECTION A-A

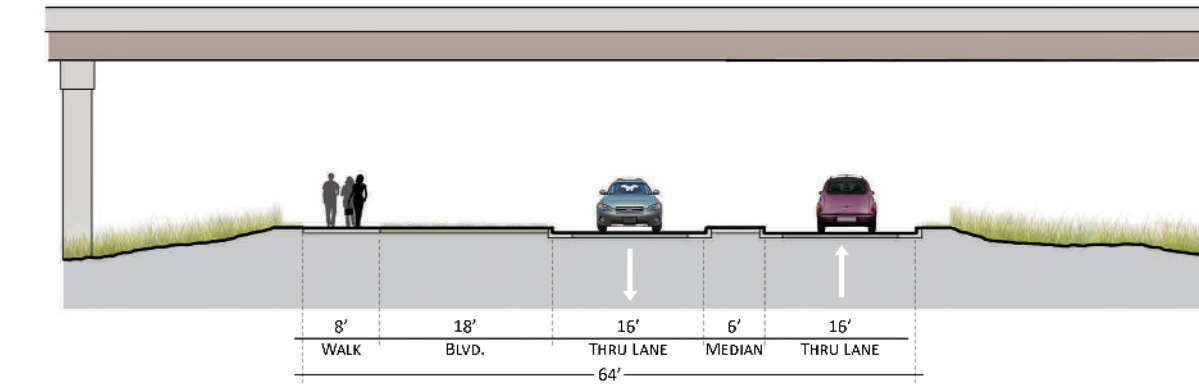

DRAFT

1/10/2017

RIVERFRONT DR CORRIDOR STUDY - SEGMENT 5

**OPTION 1 - TH 14 INTERCHANGE /
INTERSECTION TRAFFIC CONTROL**

