
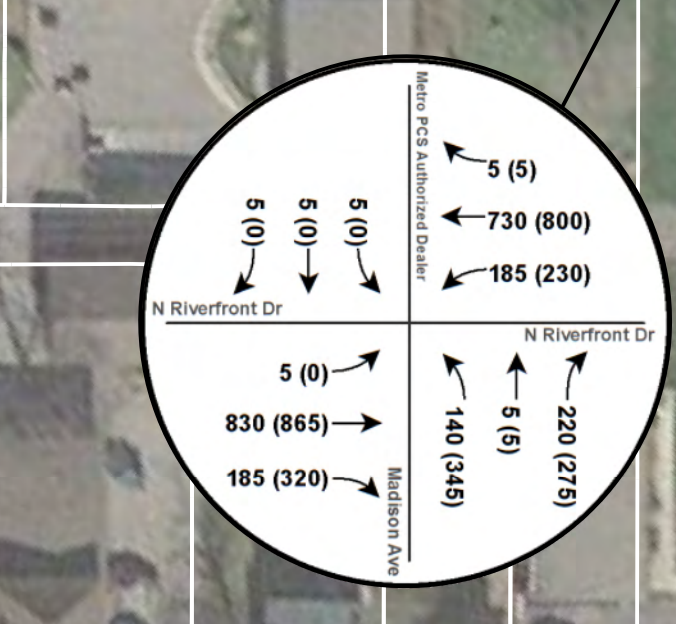
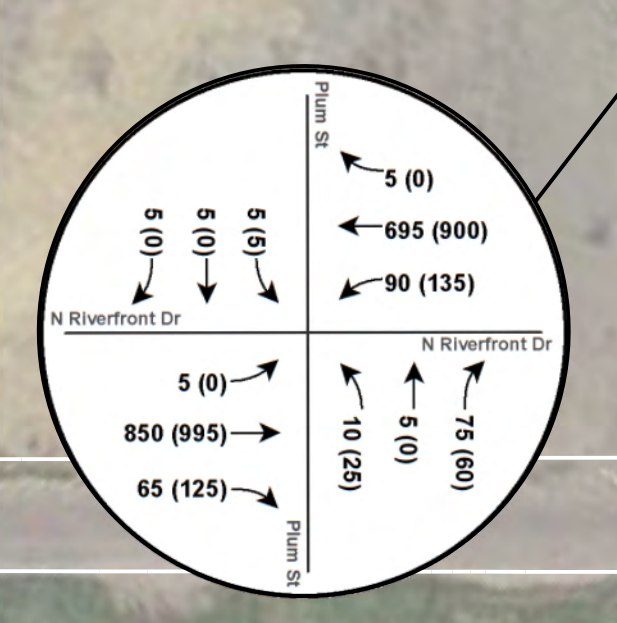
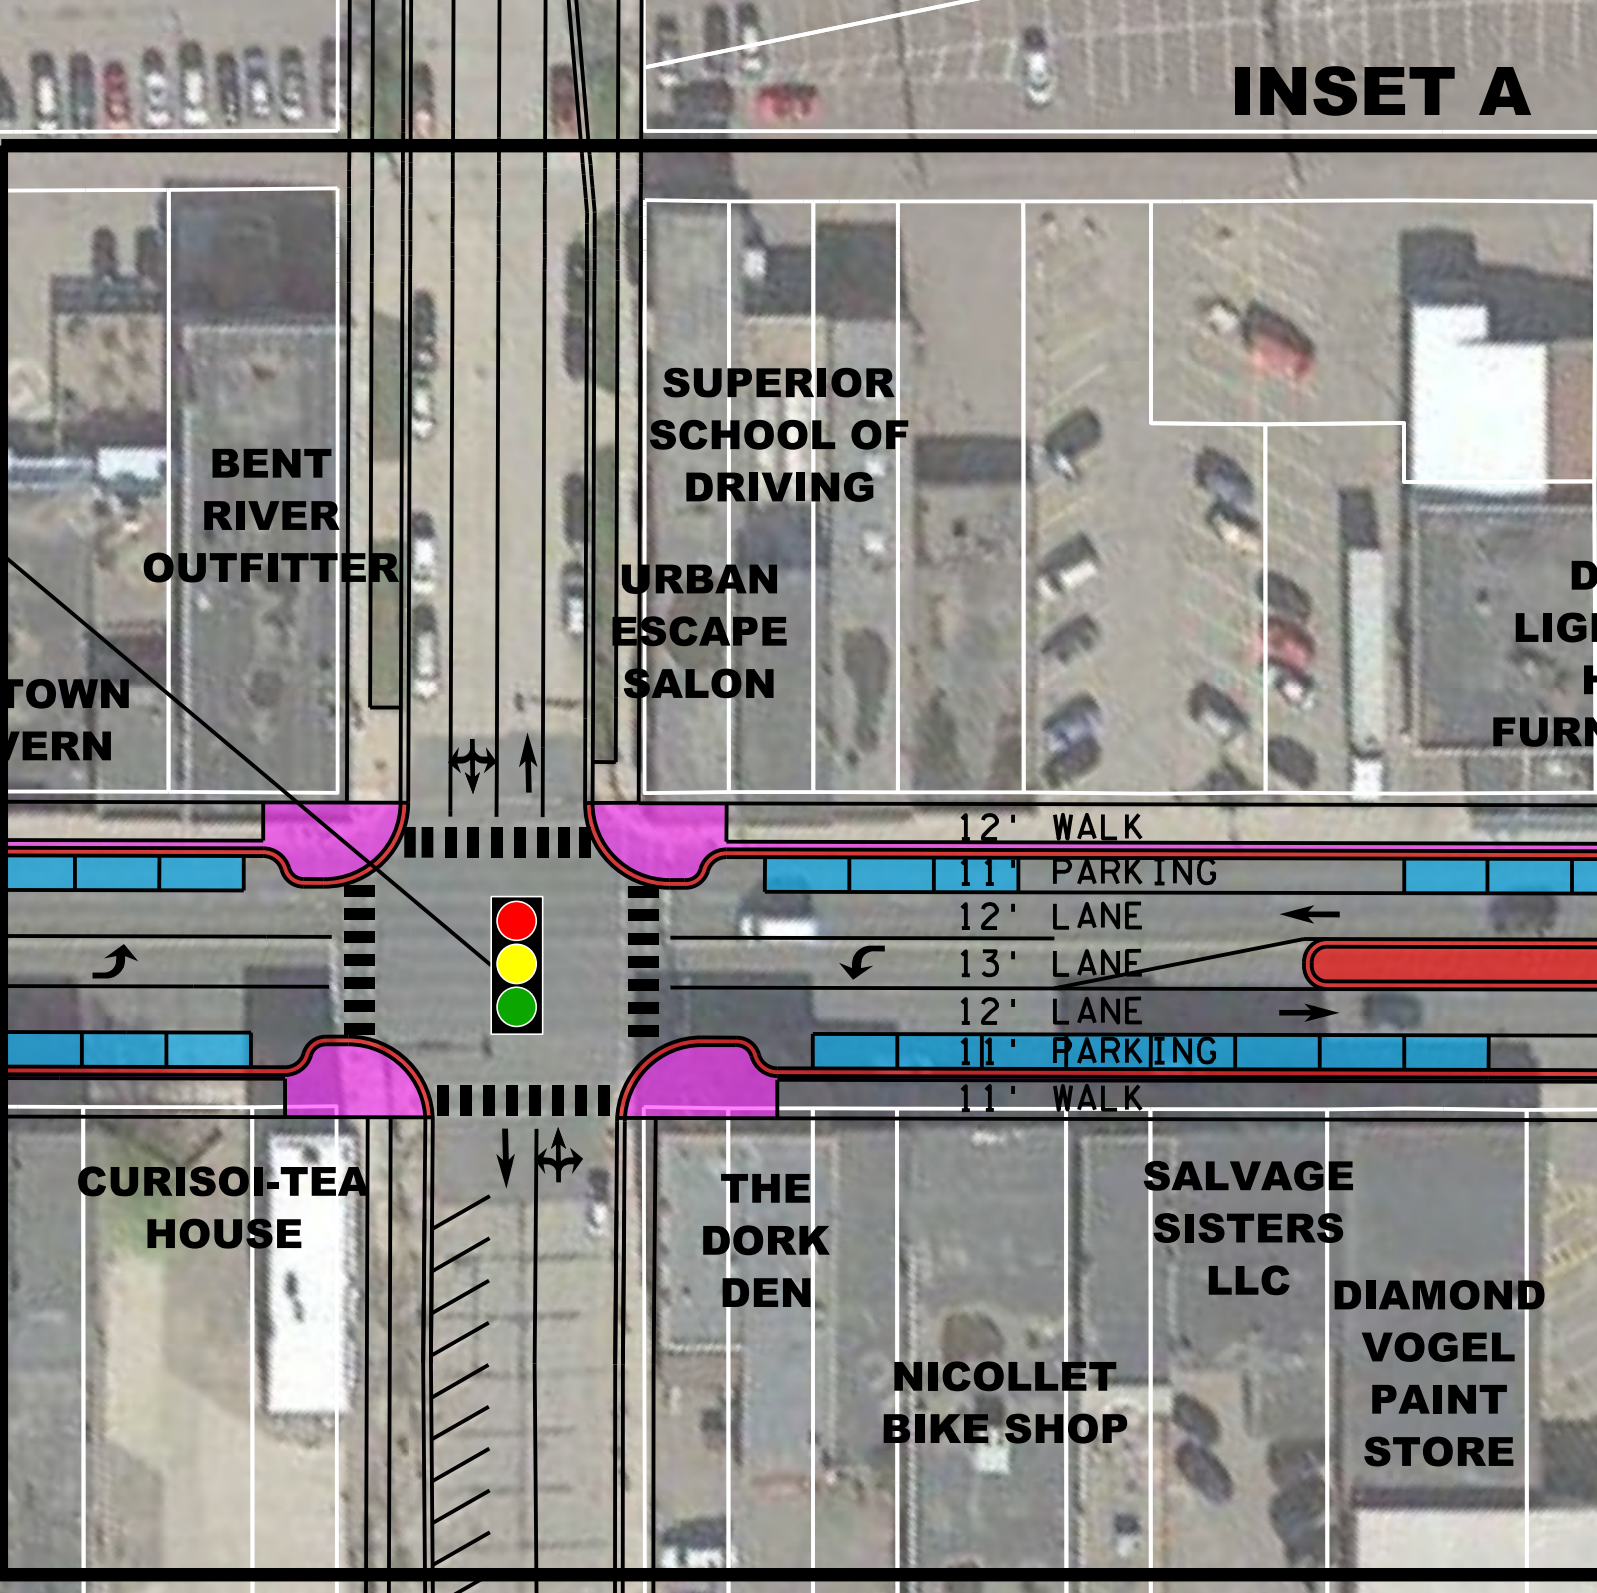
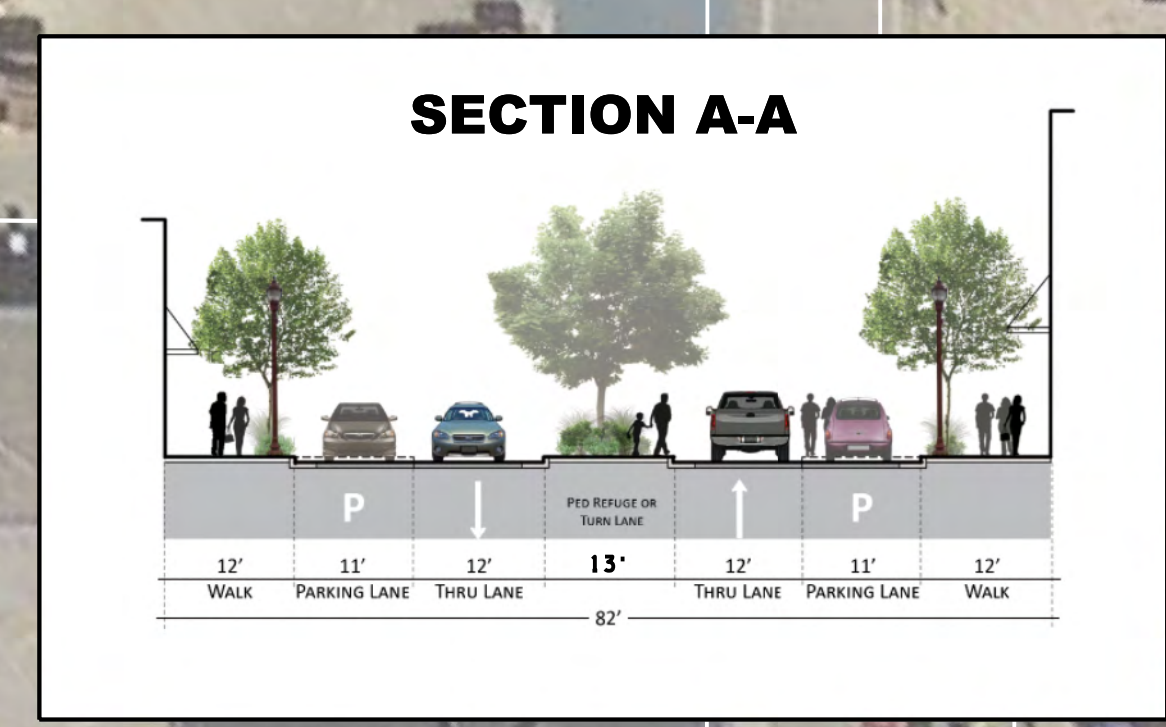
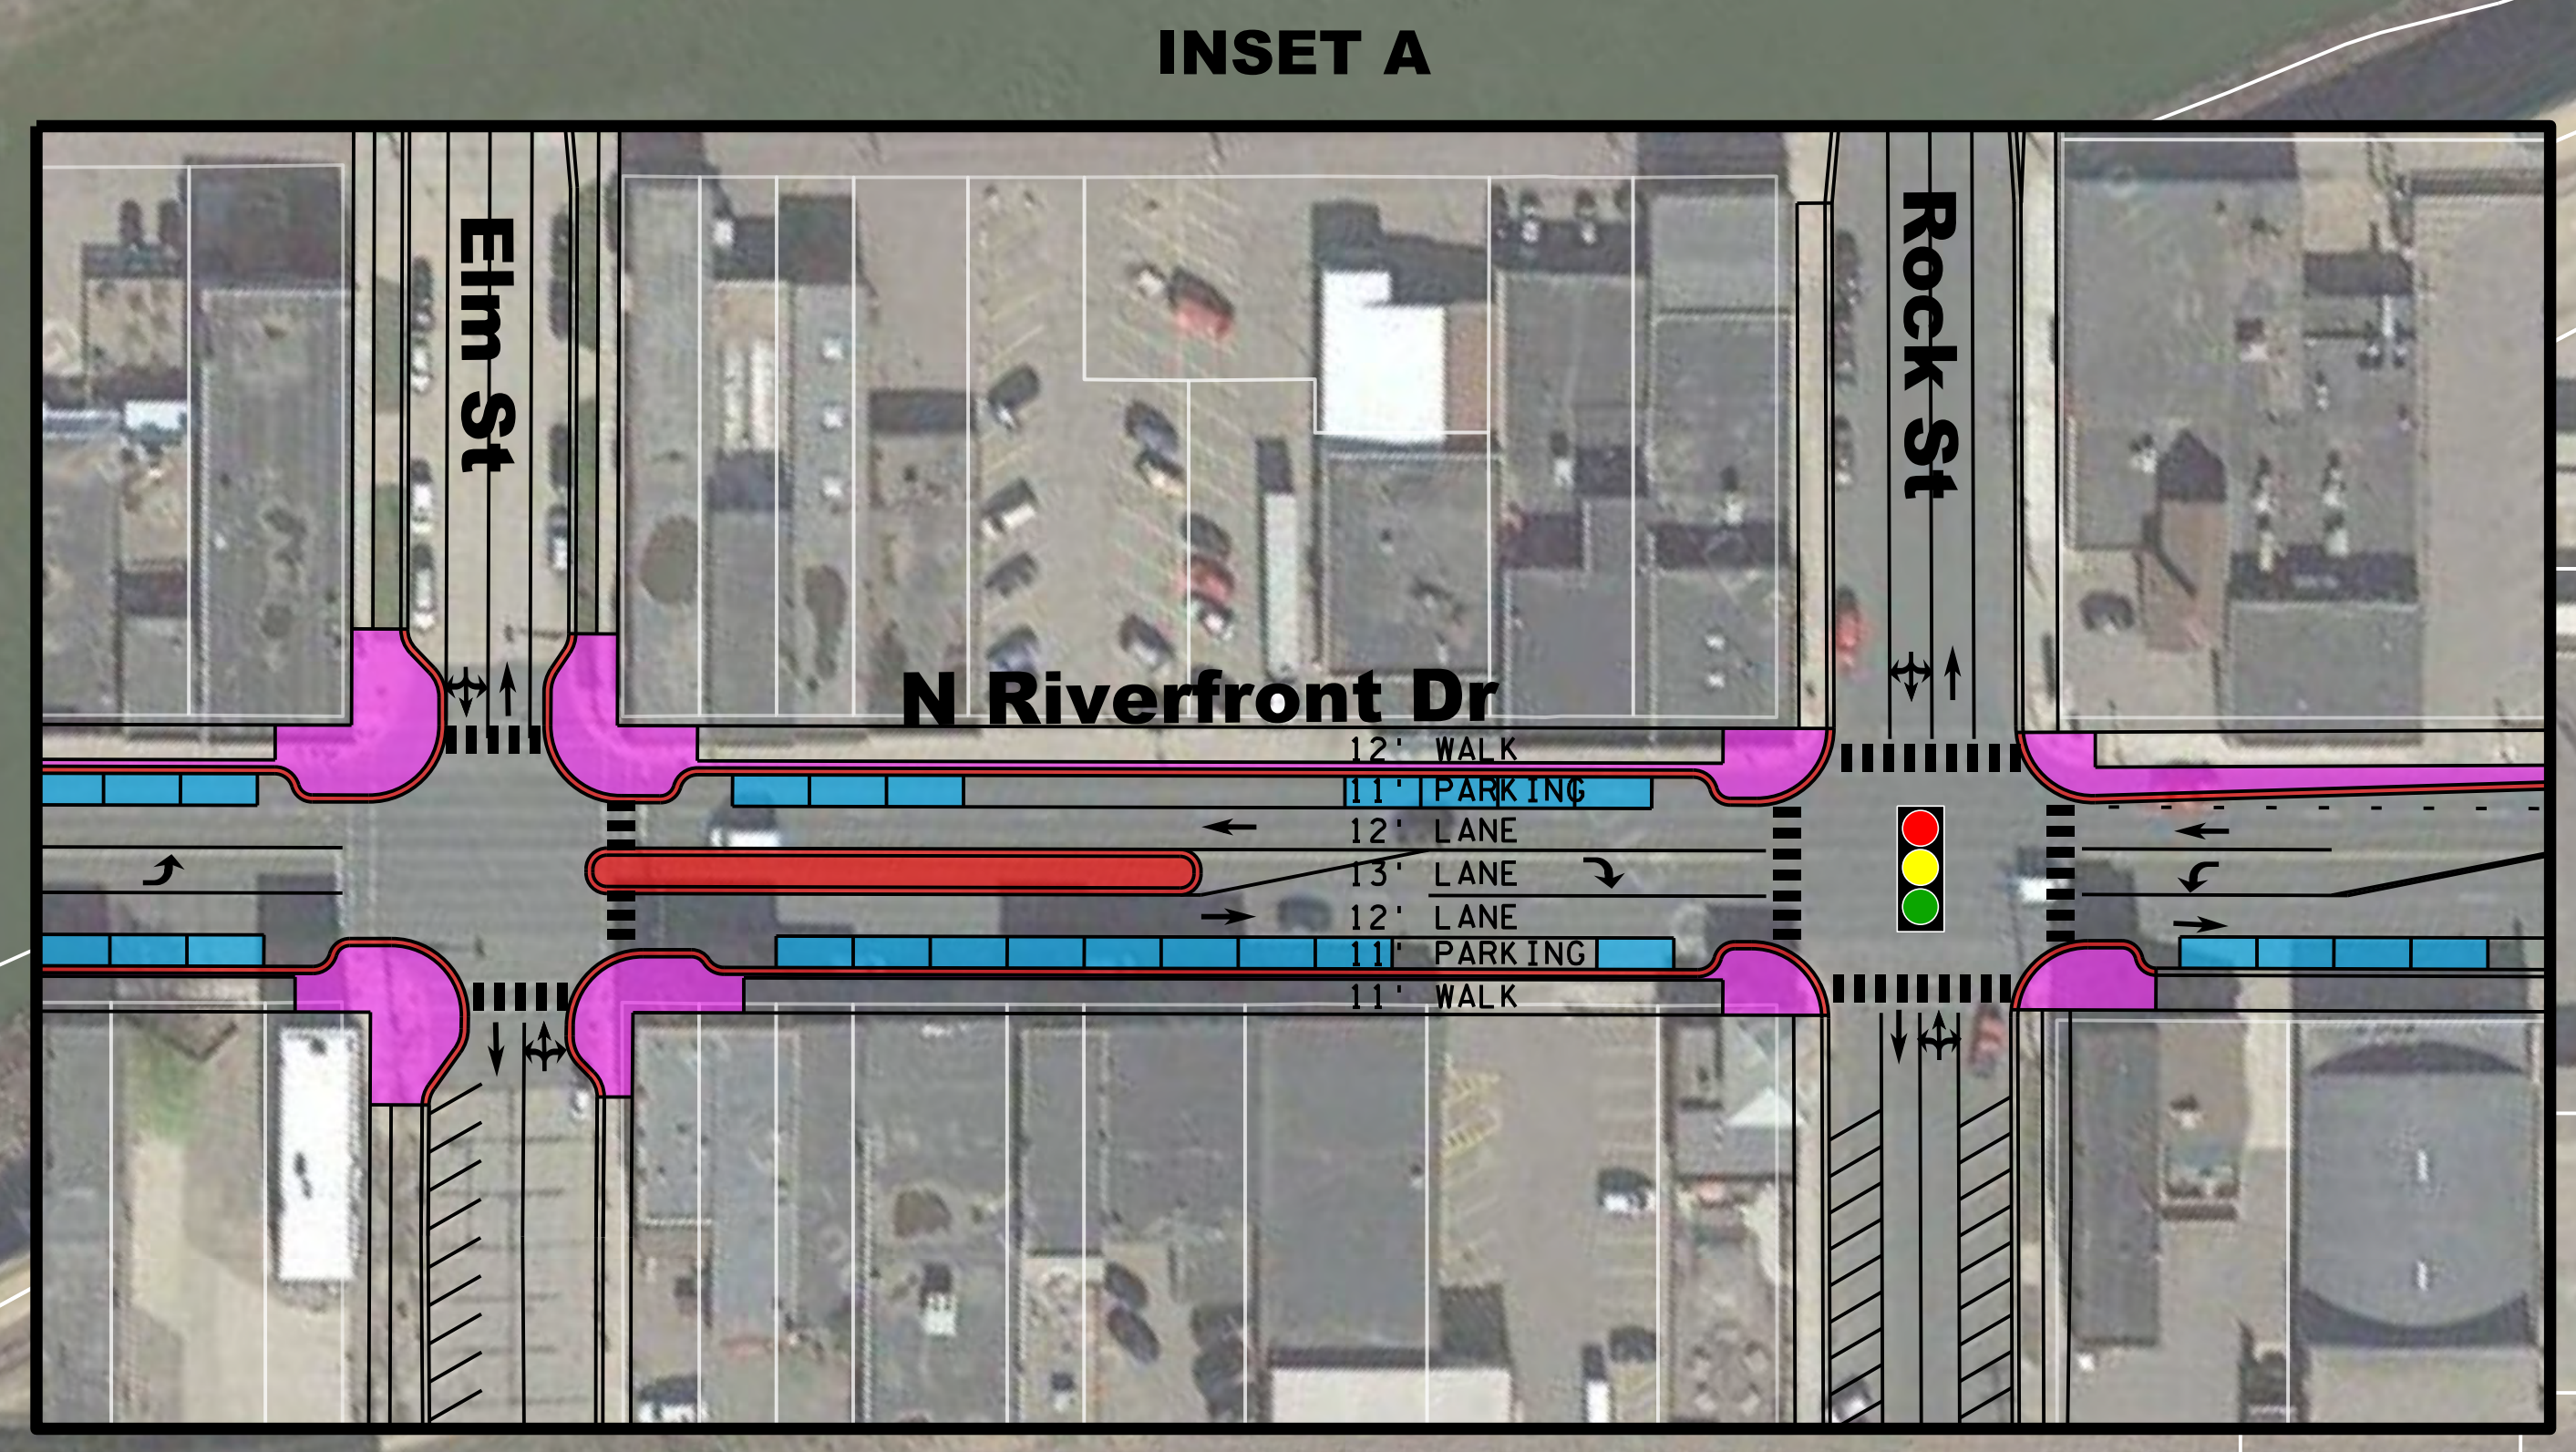


LEGEND

- ROADWAY
- CURB/MEDIAN/CONCRETE
- SIDEWALK
- LANDSCAPE
- PARCELS
- TRAFFIC SIGNAL

 

DRAFT
2/7/2017

RIVERFRONT DR CORRIDOR STUDY - SEGMENT 3
OPTION 3 - VETERAN'S MEMORIAL BRIDGE TO MADISON AVENUE