




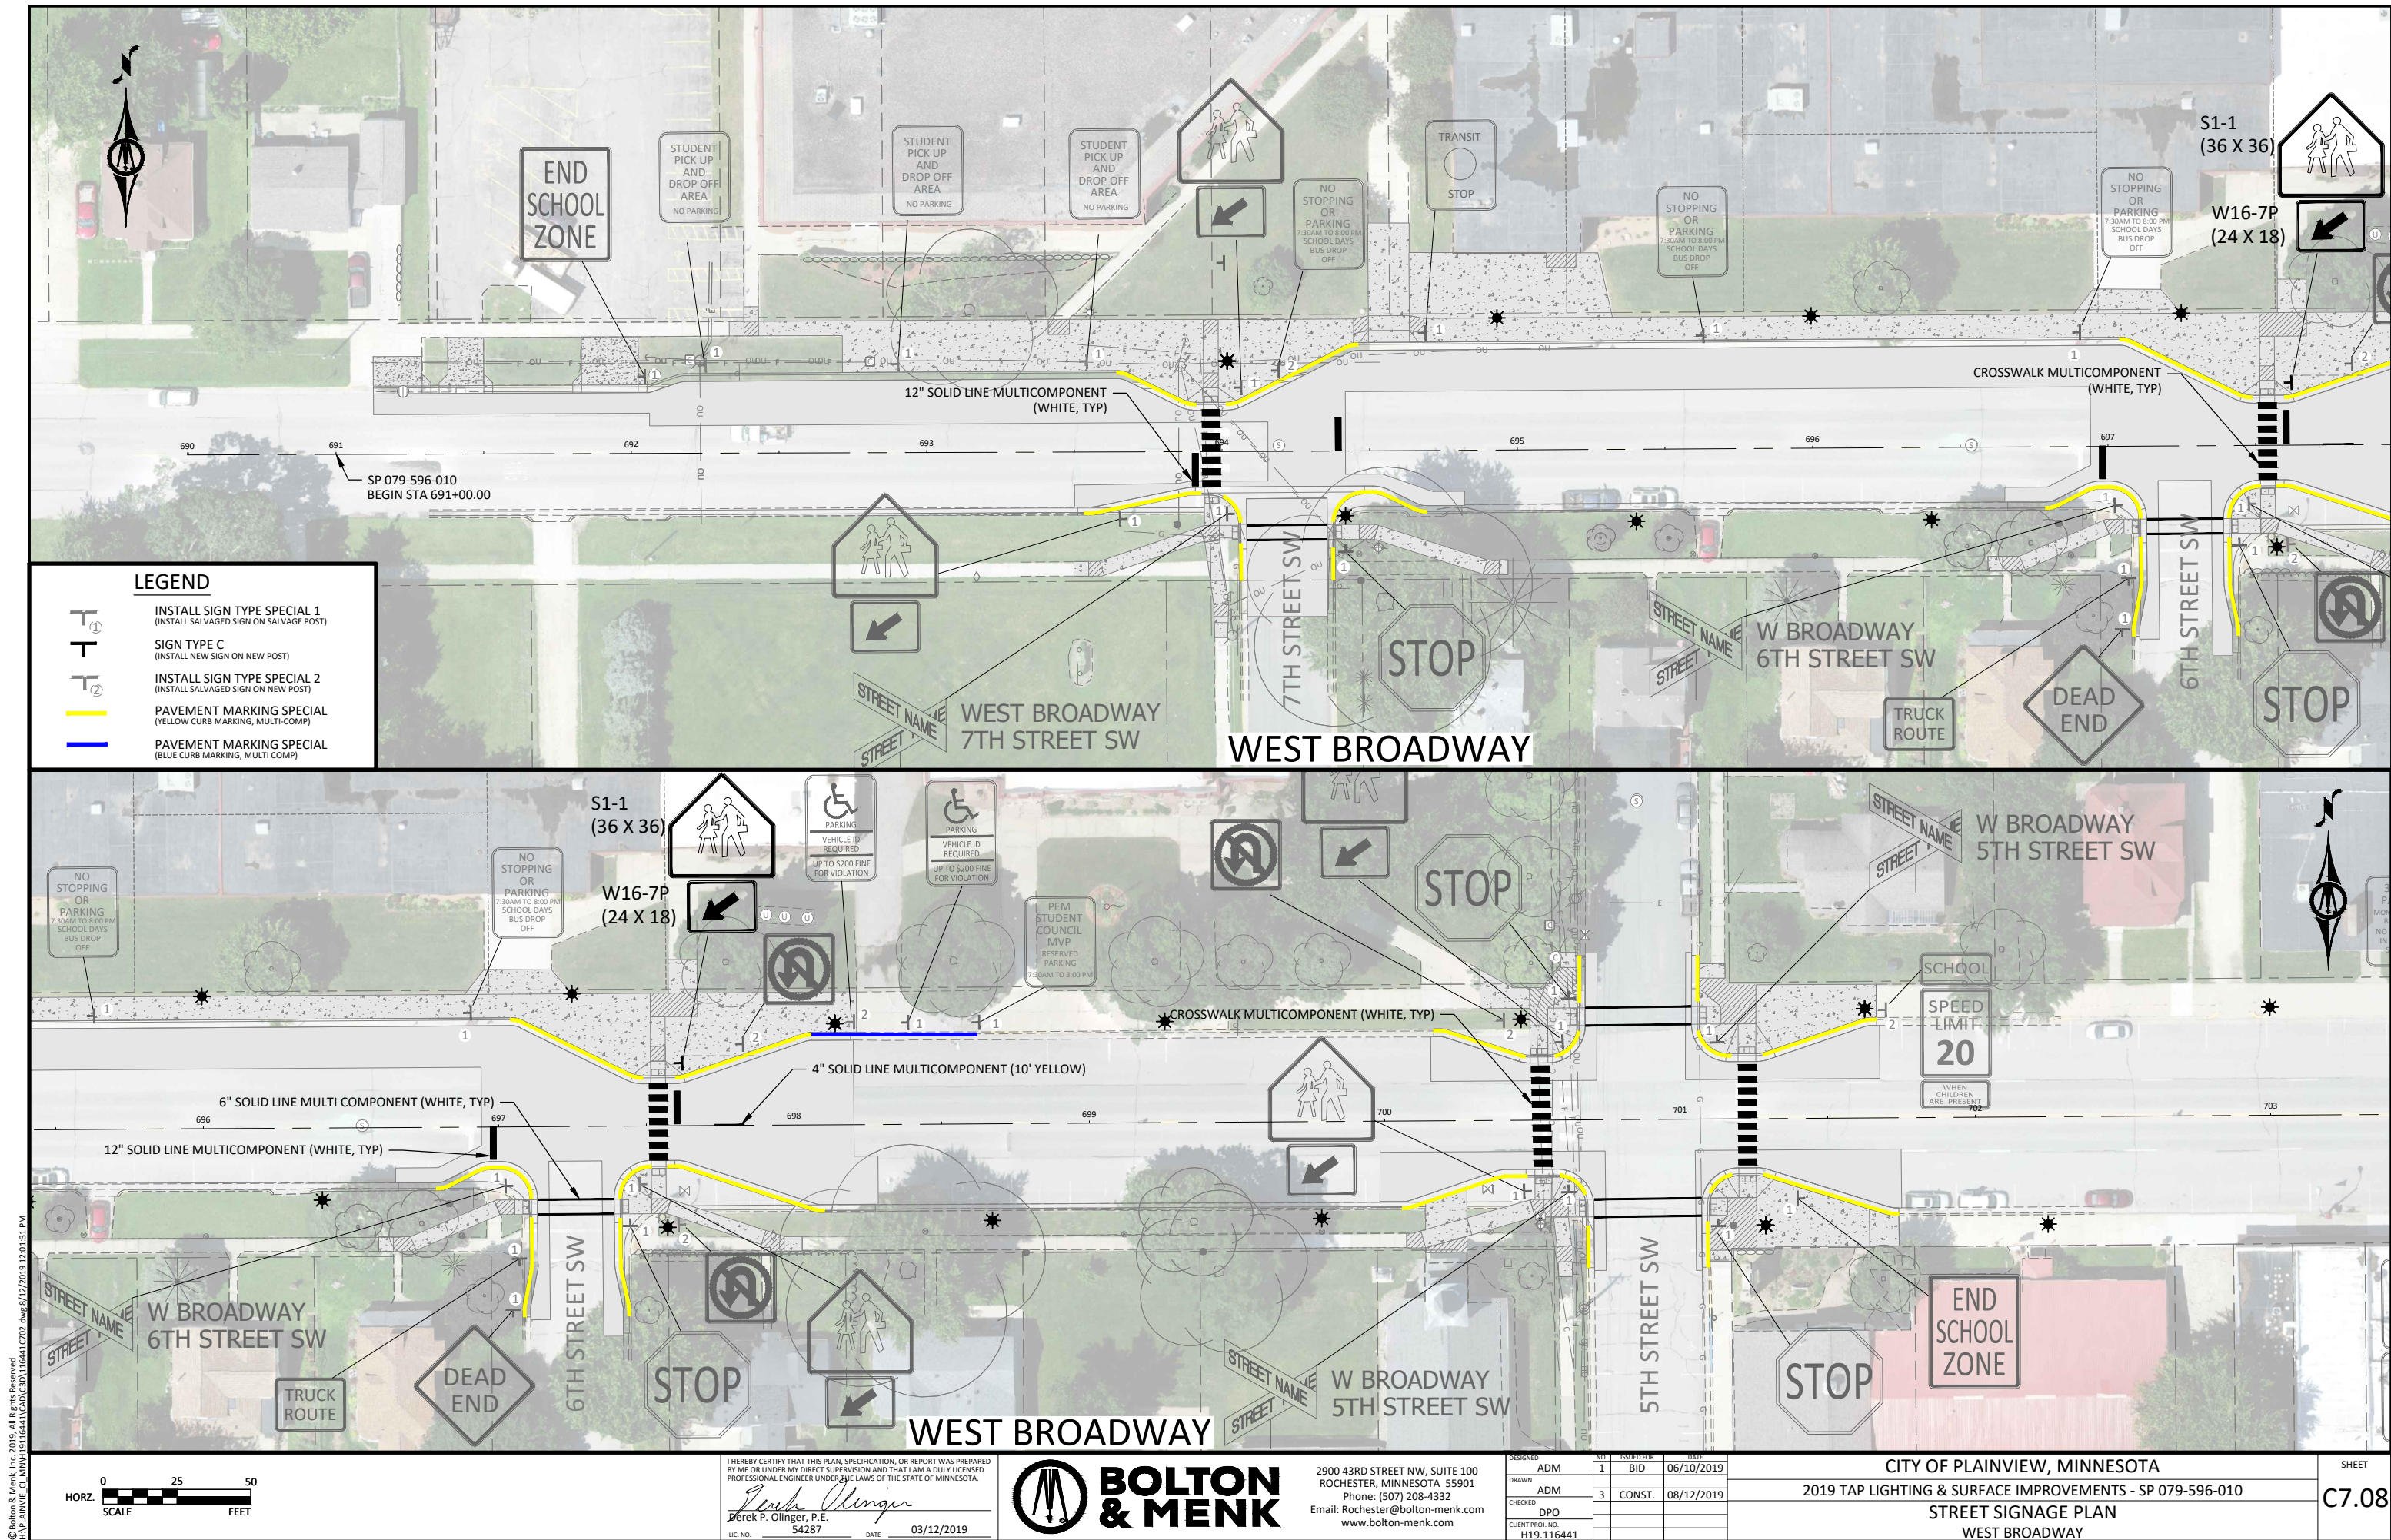

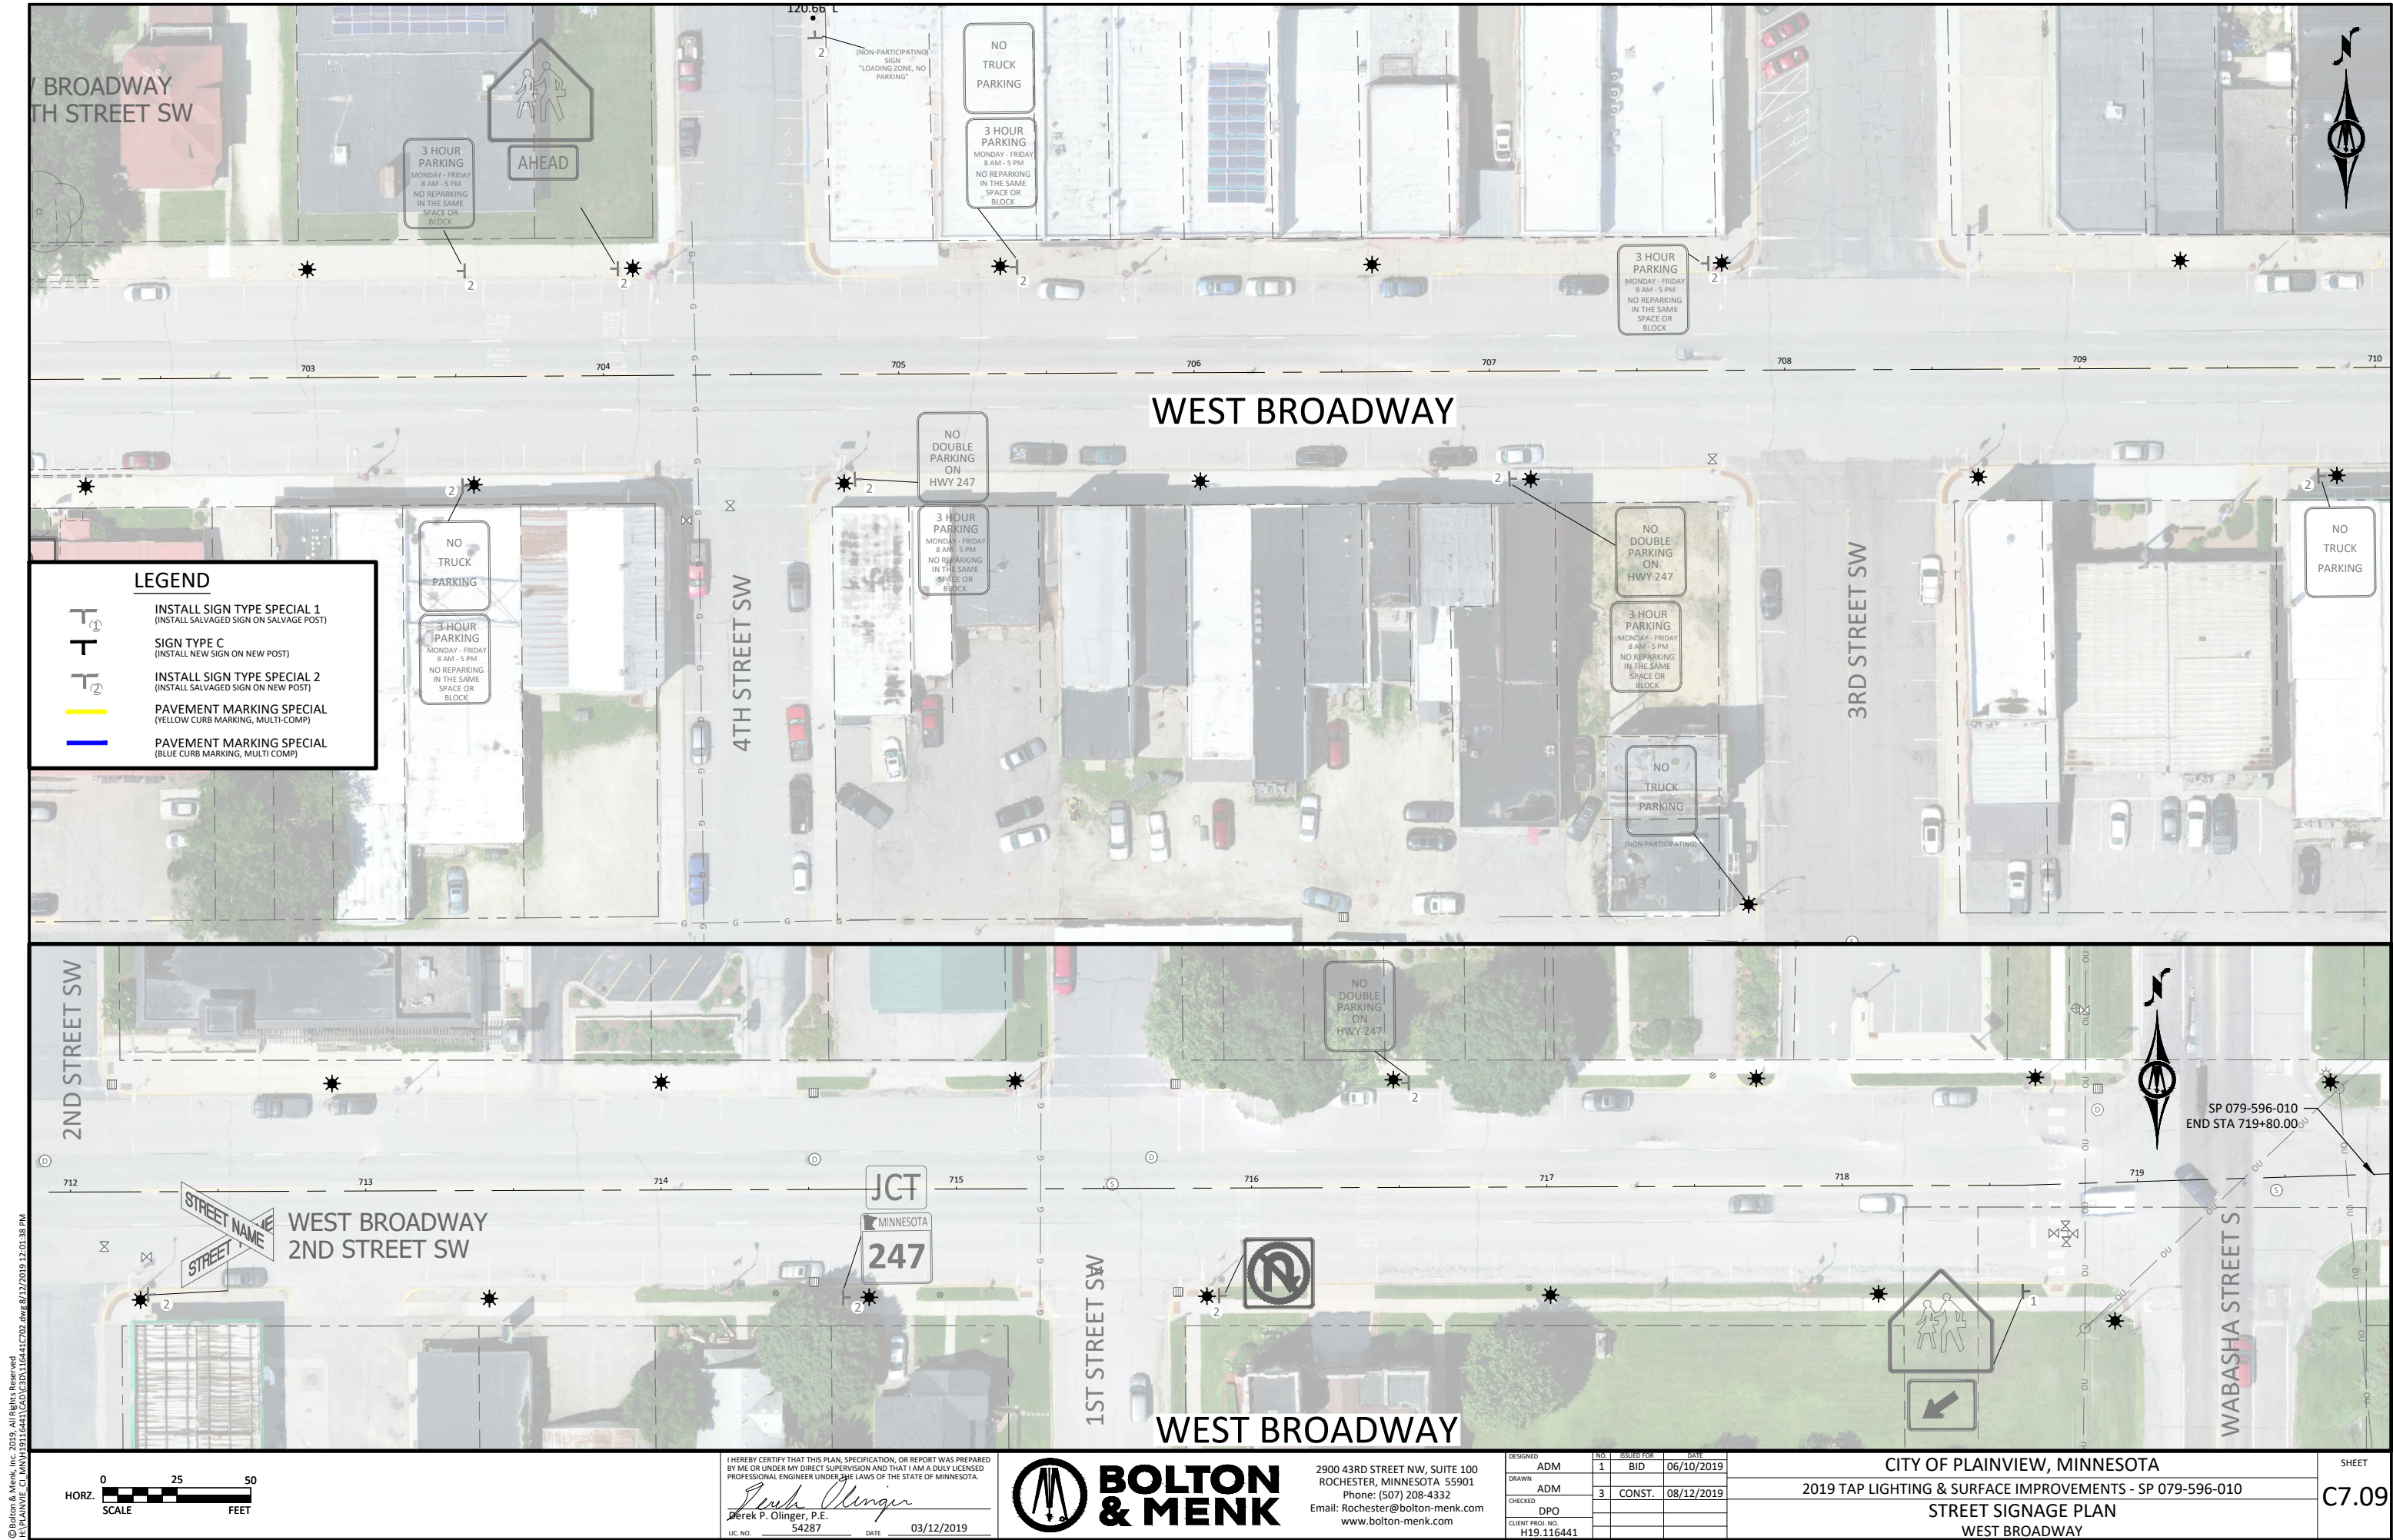

© Bolton & Menk, Inc. 2019. All Rights Reserved.
H:\PLAINVIEW, MN\19116441\CD\CD\116441C702.dwg 8/12/2019 12:01:38 PM

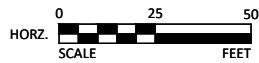

I HEREBY CERTIFY THAT THIS PLAN, SPECIFICATION, OR REPORT WAS PREPARED BY ME OR UNDER MY DIRECT SUPERVISION AND THAT I AM A DULY LICENSED PROFESSIONAL ENGINEER UNDER THE LAWS OF THE STATE OF MINNESOTA.

Derek P. Olinger
Derek P. Olinger, P.E.
LIC. NO. 54287 DATE 03/12/2019



2900 43RD STREET NW, SUITE 100
ROCHESTER, MINNESOTA 55901
Phone: (507) 208-4332
Email: Rochester@bolton-menk.com
www.bolton-menk.com

DESIGNED	NO.	ISSUED FOR	DATE
ADM	1	BID	06/10/2019
DRAWN	NO.	ISSUED FOR	DATE
ADM	3	CONSTR.	08/12/2019
CHECKED	NO.	ISSUED FOR	DATE
DPO			
CLIENT PROJ. NO.	NO.	ISSUED FOR	DATE
H19.116441			

CITY OF PLAINVIEW, MINNESOTA
2019 TAP LIGHTING & SURFACE IMPROVEMENTS - SP 079-596-010
STREET SIGNAGE PLAN
WEST BROADWAY

SHEET
C7.09