

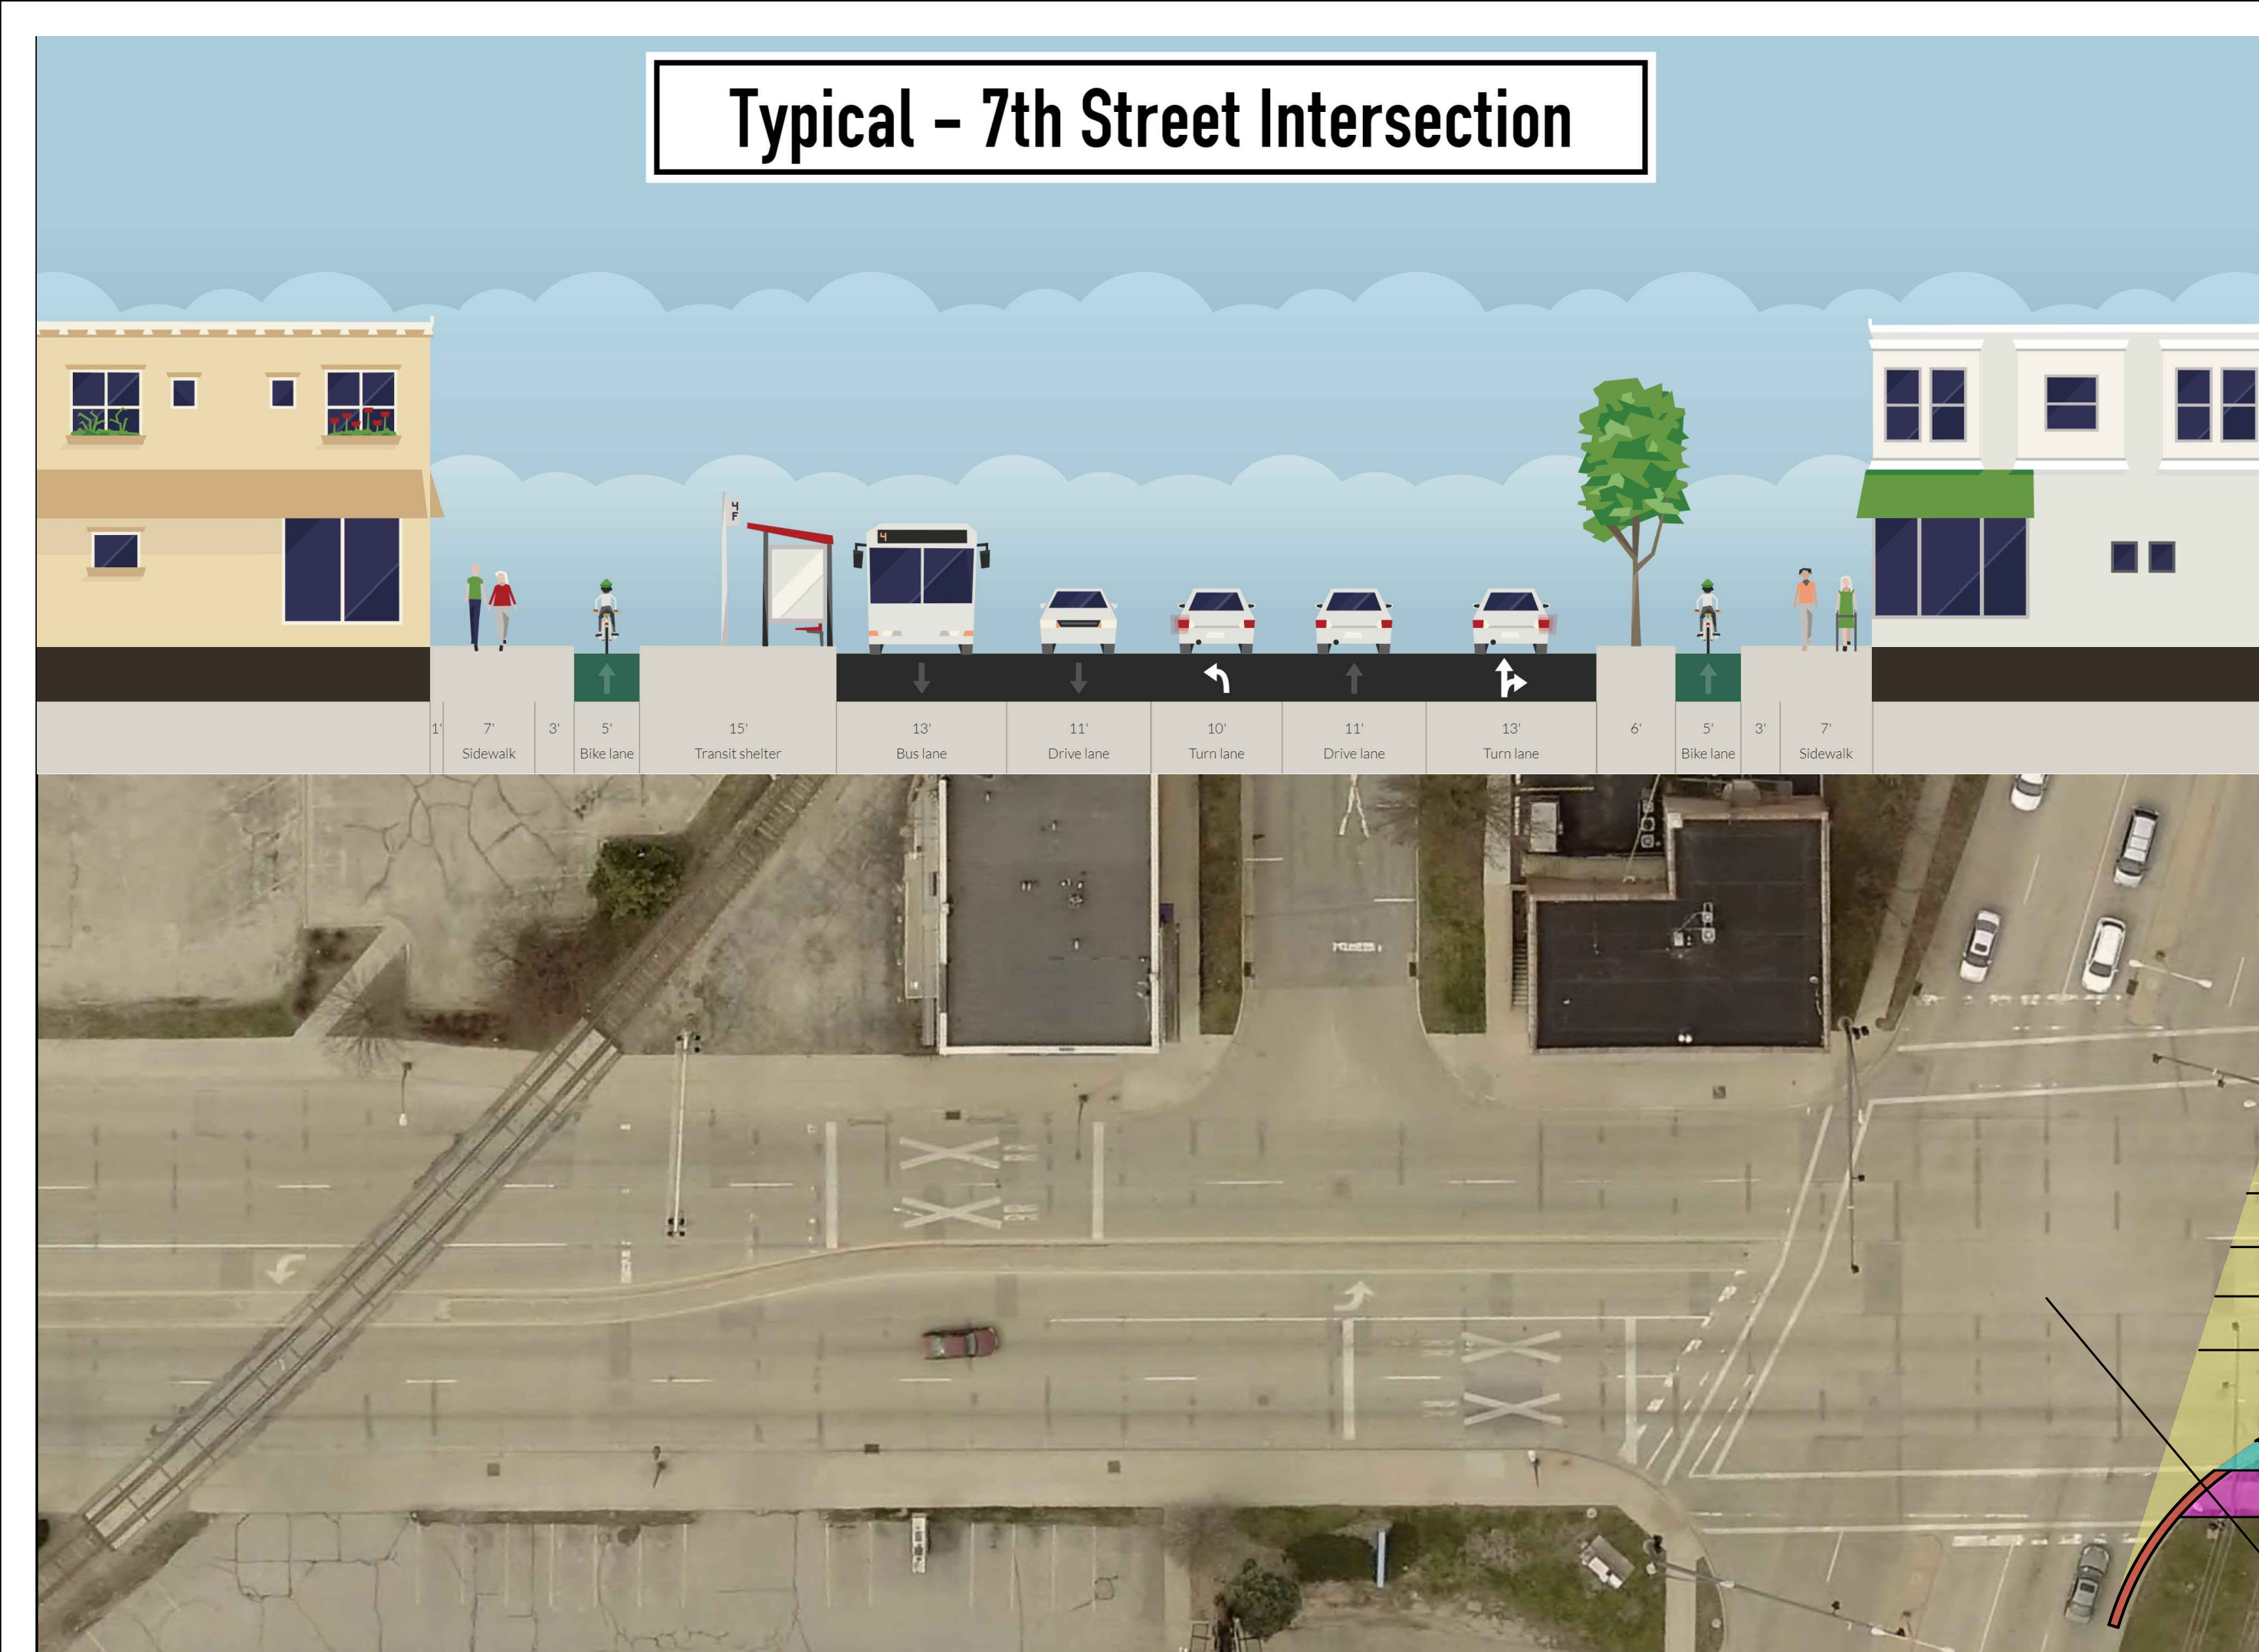
 



Typical - 7th Street Intersection

 


Typical - Mid Block

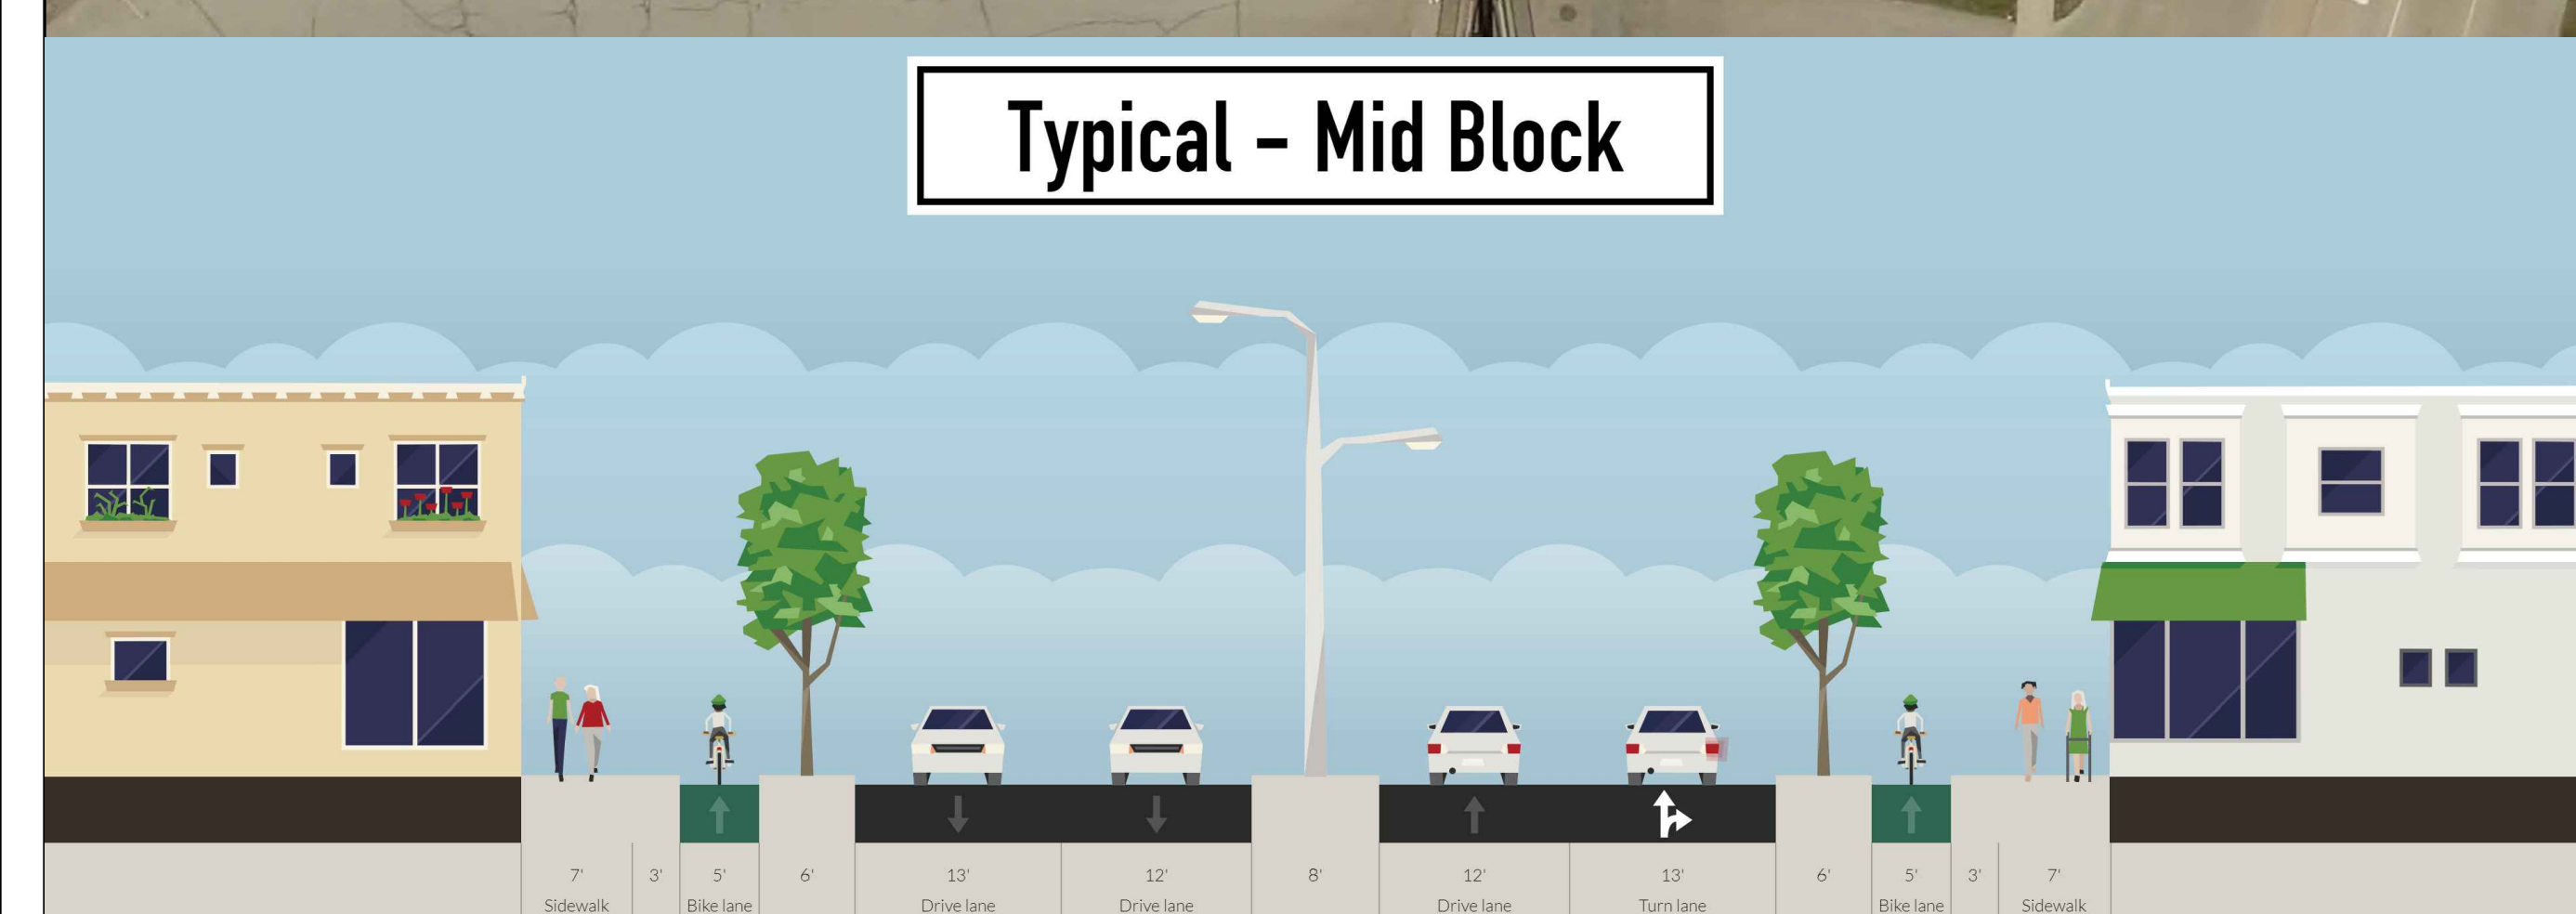

Typical - Side Street

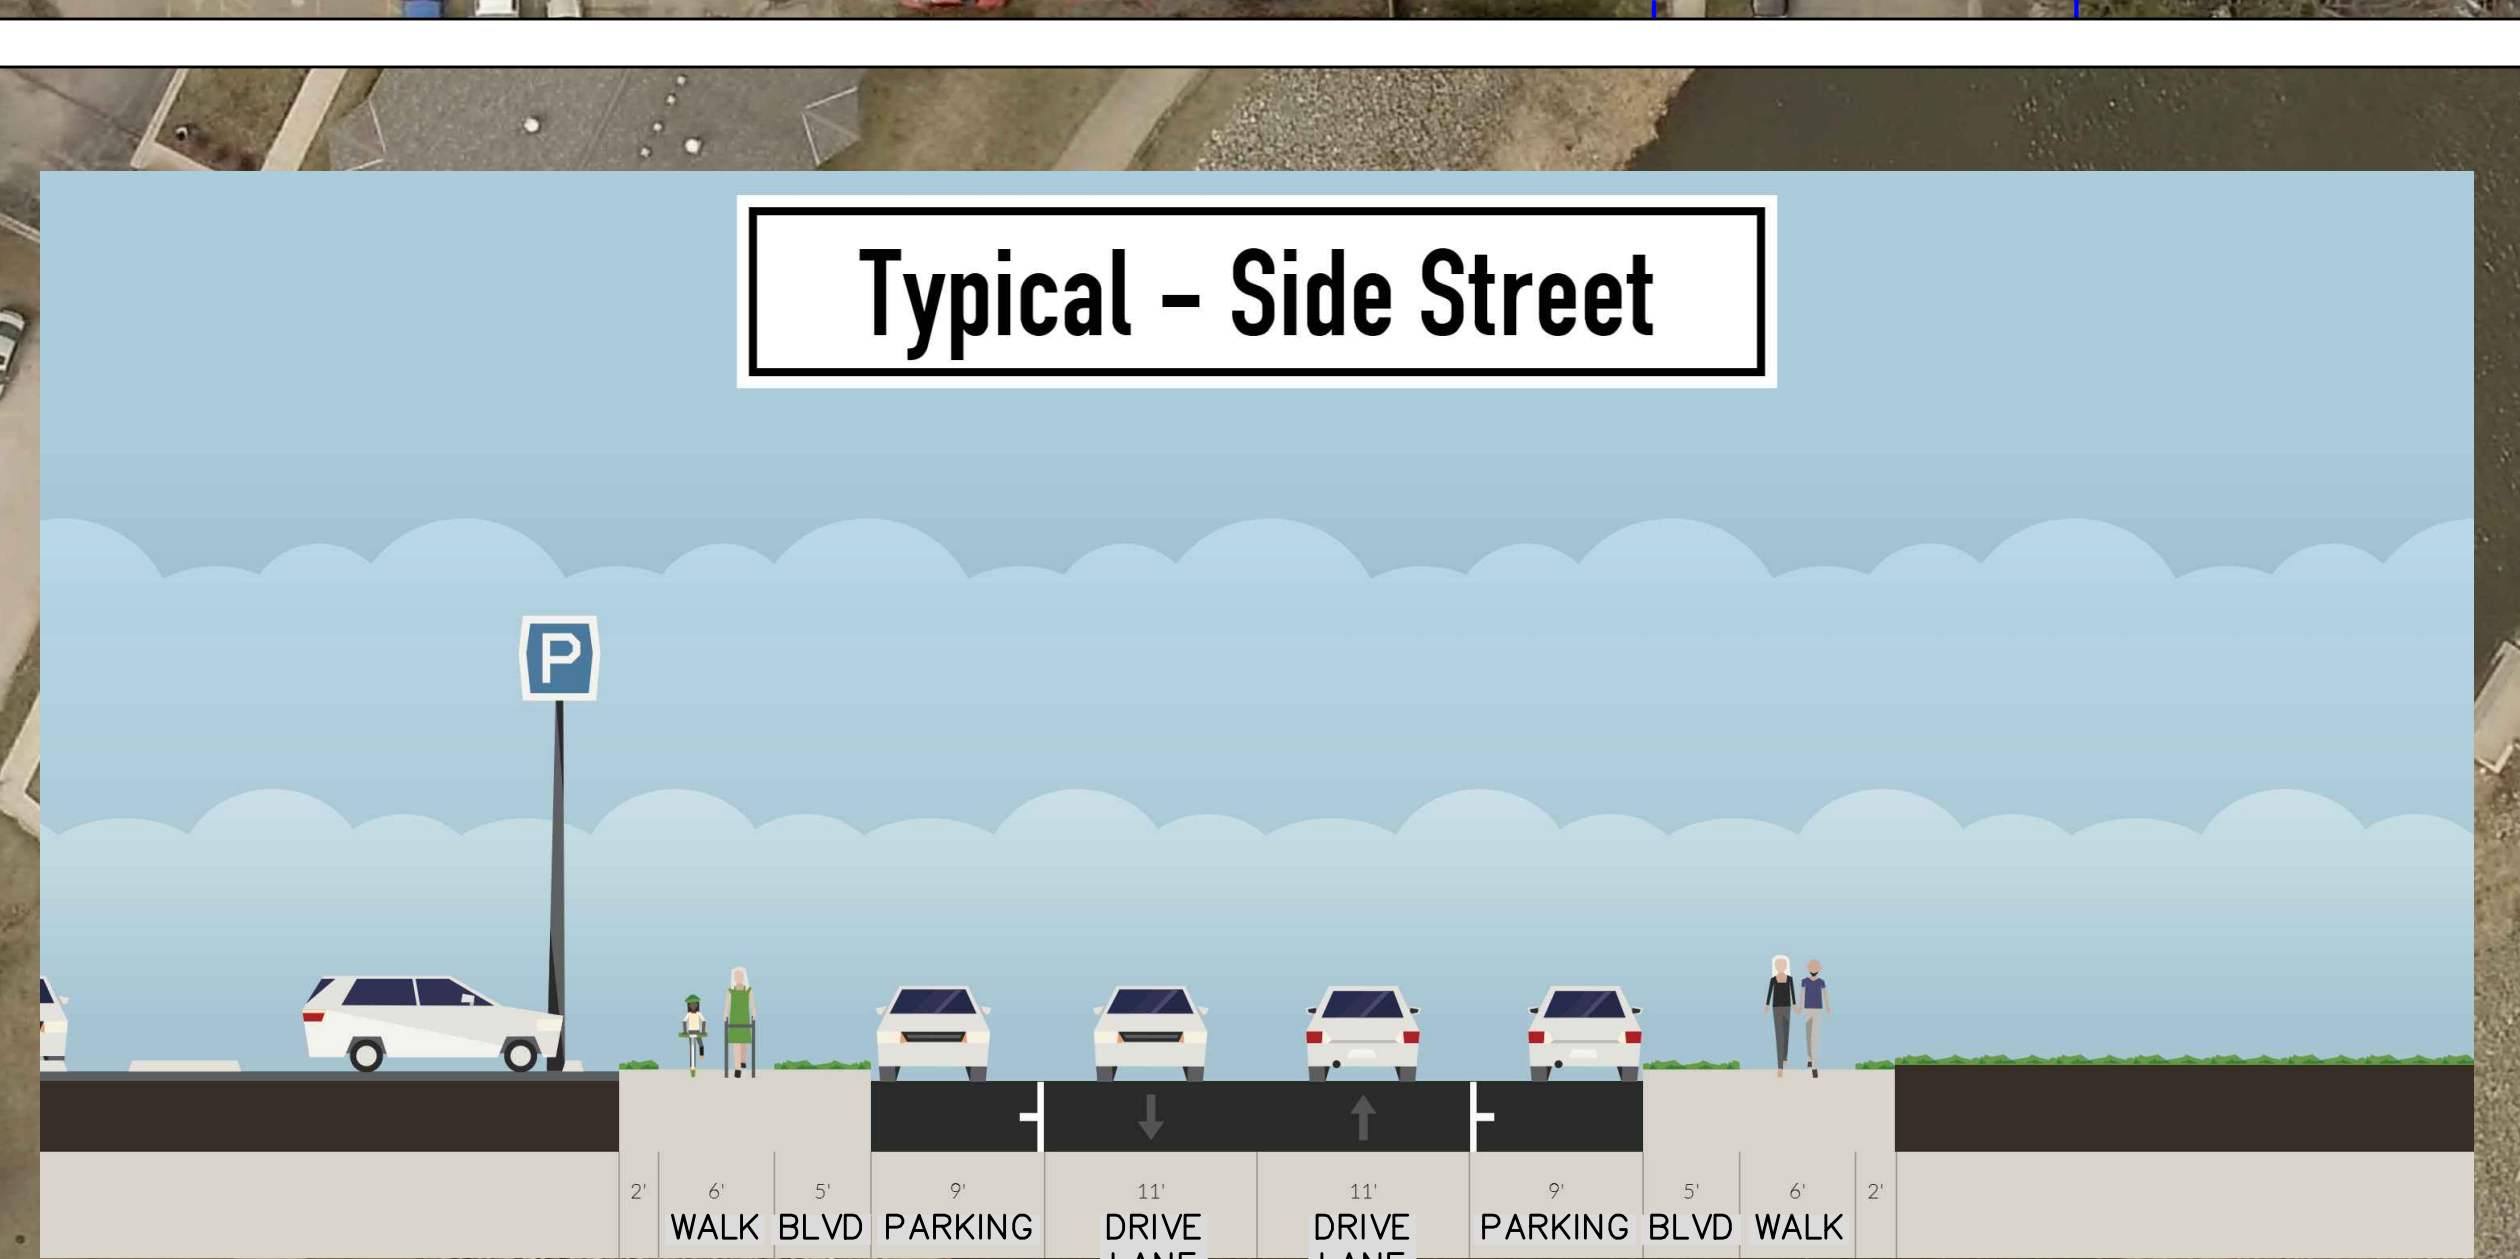

Typical - Side Street at Broadway

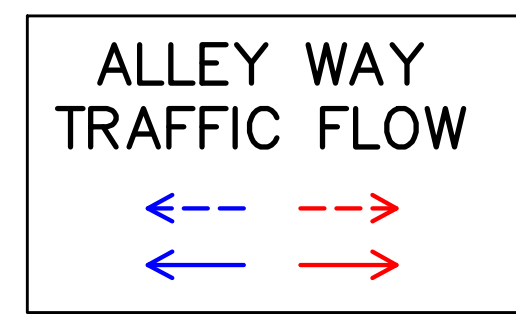

XXX EXISTING AADT VOLUMES
[XXX] 2040 AADT VOLUMES

TURNING MOVEMENTS COUNTS
BY BOLTON & MENK 2017
XXX (XXX) = AM PEAK (PM PEAK)

LAYOUT LEGEND

- PROPOSED ROADWAY
- CURB & GUTTER
- WALK
- SHOULDER/BIKE LANE
- LANDSCAPE
- EXISTING RIGHT OF WAY
- PROPOSED RIGHT OF WAY
- FUTURE BIKE BOULEVARD

BUS STOP

PROPOSED SIGNAL

EXISTING SIGNAL

DRAFT



BROADWAY AVENUE RECONSTRUCTION
ROCHESTER, OLMSTED COUNTY
LAYOUT 2B
ONE-WAY PROTECTED CYCLE TRACK, BUS IN-LANE