


OFFICIAL MAP BIG MARINE PARK RESERVE

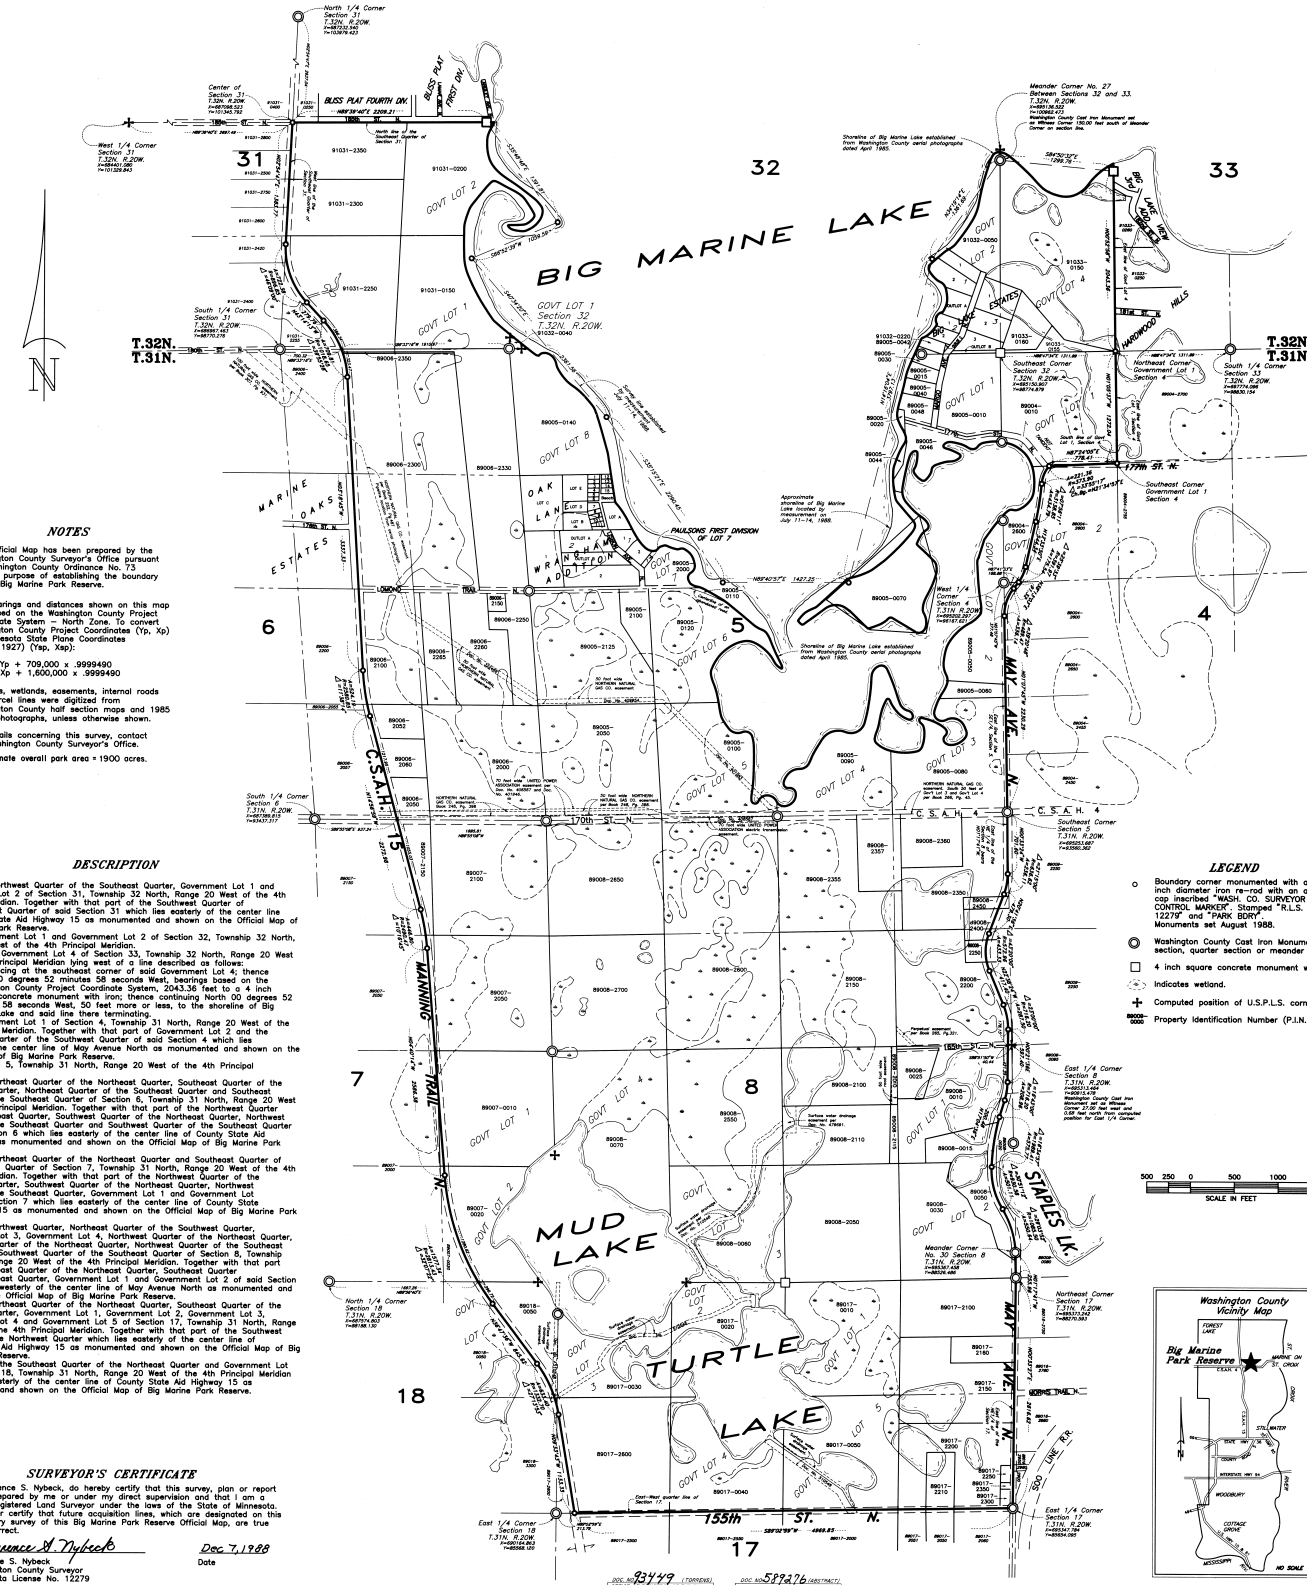

NOTES

This Official Map has been prepared by the Washington County Surveyor's Office pursuant to Washington County Ordinance No. 73 for the purpose of establishing the boundary of the Big Marine Park Reserve.

The bearings and distances shown on this map are based on the Washington County Project Coordinate System - North Zone. To convert Washington County Project Coordinates (Yp, Xp) to Minnesota State Plane Coordinates (N.A.D. 1927) (Ysp, Xsp):

Ysp = Yp + 709,000 x .9999490
 Xsp = Xp + 1,600,000 x .9999490

All lakes, wetlands, easements, internal roads and parcel lines were digitized from Washington County half section maps and 1985 aerial photographs, unless otherwise shown.

For details concerning this survey, contact the Washington County Surveyor's Office.
 Approximate overall park area = 1900 acres.

DESCRIPTION

All of the Northwest Quarter of the Southeast Quarter, Government Lot 1 and Government Lot 2 of Section 31, Township 32 North, Range 20 West of the 4th Principal Meridian. Together with that part of the Southeast Quarter of County State Aid Highway 15 as monumented and shown on the Official Map of Big Marine Park Reserve.

All of Government Lot 1 and Government Lot 2 of Section 32, Township 32 North, Range 20 West of the 4th Principal Meridian.

That part of Government Lot 4 of Section 33, Township 32 North, Range 20 West of the 4th Principal Meridian lying west of a line described as follows: Commencing at the southeast corner of said Government Lot 4; thence North 00 degrees 52 minutes 58 seconds West, bearings based on the Washington County Project Coordinate System, 2043.36 feet to a 4 inch square concrete monument with iron; thence continuing North 00 degrees 52 minutes 58 seconds West, 50 feet more or less, to the shoreline of Big Marine Lake and said line there terminating.

All of Government Lot 1 of Section 4, Township 31 North, Range 20 West of the 4th Principal Meridian. Together with that part of Government Lot 2 and the Northwest Quarter of the Southeast Quarter of said Section 4 which lies westerly of the center line of May Avenue North as monumented and shown on the Official Map of Big Marine Park Reserve.

All of Section 5, Township 31 North, Range 20 West of the 4th Principal Meridian.

All of the Northeast Quarter of the Northeast Quarter, Southeast Quarter of the Northeast Quarter of the Southeast Quarter and Southeast Quarter of the Southeast Quarter of Section 6, Township 31 North, Range 20 West of the 4th Principal Meridian. Together with that part of the Northwest Quarter of the Northeast Quarter of the Southeast Quarter of the Southeast Quarter of said Section 6 which lies easterly of the center line of County State Aid Highway 15 as monumented and shown on the Official Map of Big Marine Park Reserve.

All of the Northeast Quarter of the Northeast Quarter, Southeast Quarter of the Northeast Quarter of Section 7, Township 31 North, Range 20 West of the 4th Principal Meridian. Together with that part of the Northwest Quarter of the Northeast Quarter of the Southeast Quarter of the Southeast Quarter of said Section 7 which lies easterly of the center line of County State Aid Highway 15 as monumented and shown on the Official Map of Big Marine Park Reserve.

All of the Northwest Quarter, Northeast Quarter of the Southeast Quarter, Government Lot 3, Government Lot 4, Northwest Quarter of the Northeast Quarter, Southeast Quarter of the Northeast Quarter, Northwest Quarter of the Southeast Quarter of Section 8, Township 31 North, Range 20 West of the 4th Principal Meridian. Together with that part of the Northeast Quarter of the Northeast Quarter, Government Lot 1 and Government Lot 2 of said Section 8 which lies westerly of the center line of May Avenue North as monumented and shown on the Official Map of Big Marine Park Reserve.

All of the Northwest Quarter of the Northeast Quarter, Southeast Quarter of the Northeast Quarter, Government Lot 1, Government Lot 3, Government Lot 4 and Government Lot 5 of Section 17, Township 31 North, Range 20 West of the 4th Principal Meridian. Together with that part of the Southeast Quarter of the Northeast Quarter which lies easterly of the center line of County State Aid Highway 15 as monumented and shown on the Official Map of Big Marine Park Reserve.

That part of the Southeast Quarter of the Northeast Quarter and Government Lot 1 of Section 18, Township 31 North, Range 20 West of the 4th Principal Meridian which lies easterly of the center line of County State Aid Highway 15 as monumented and shown on the Official Map of Big Marine Park Reserve.

SURVEYOR'S CERTIFICATE


I, Lawrence S. Nybeck, do hereby certify that this survey, plan or report was prepared by me or under my direct supervision and that I am a duly Registered Land Surveyor under the laws of the State of Minnesota. I further certify that future acquisition lines, which are designated on this boundary survey of this Big Marine Park Reserve Official Map, are true and correct.

Lawrence S. Nybeck
 Lawrence S. Nybeck
 Washington County Surveyor
 Minnesota License No. 12279
 Date: Dec 7, 1988

LEGEND

- Boundary corner monumented with a 7/8 inch diameter iron re-rod with an aluminum cap inscribed "WASH. CO. SURVEYOR COUNTY MARKET" Stamped "T.L.S. No. 12279" and "PARK BDRY" Monumented and August 1988.
- Washington County Cast Iron Monument of section, quarter section or meander corner.
- 4 inch square concrete monument with iron.
- ⊙ Indicated section.
- ⊕ Computed position of U.S.P.L.S. corner.
- 1000 Property Identification Number (P.I.N.)

Scale in Feet: 0 500 1000 1500

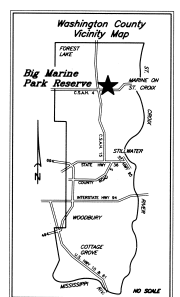

Washington County Surveyor's Office
 Washington County Government Center
 Stillwater, Minnesota 55082

83149 OFFICE OF REGISTERED PROFESSIONAL SURVEYORS
 5P276 OFFICE OF COUNTY CLERK
 WASHINGTON COUNTY, MINN.