



# CSAH 8 (Wentworth Ave) Conceptual Roadway Design

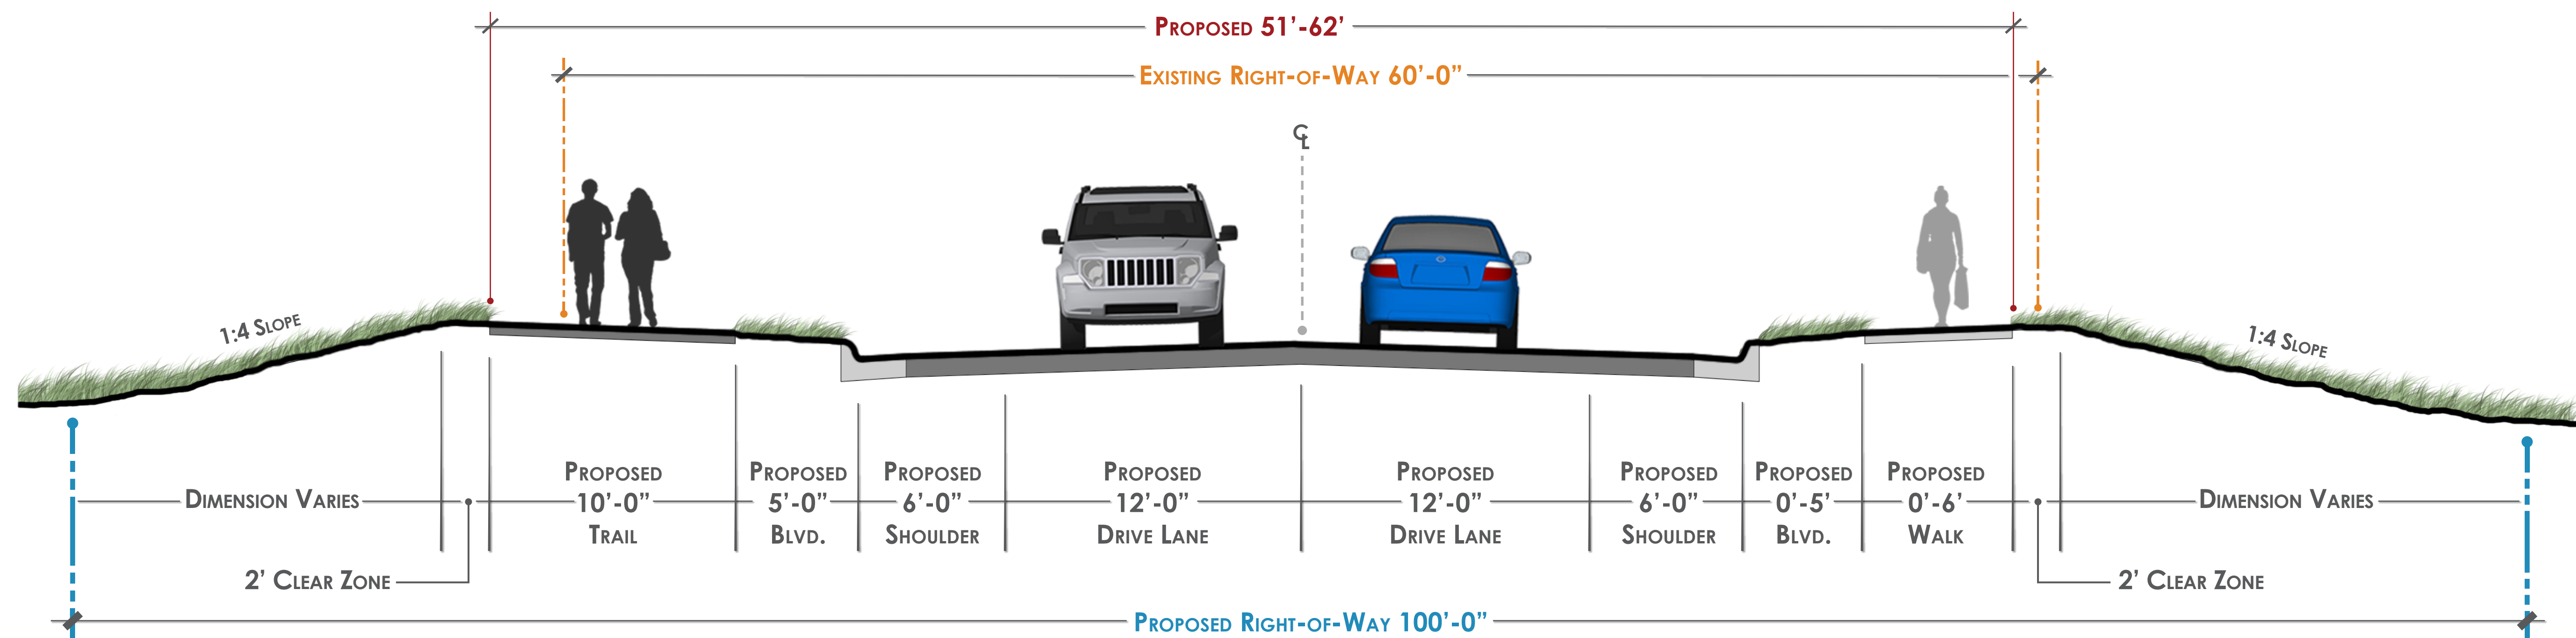

# CSAH 8 (Wentworth Ave) Project Timeline

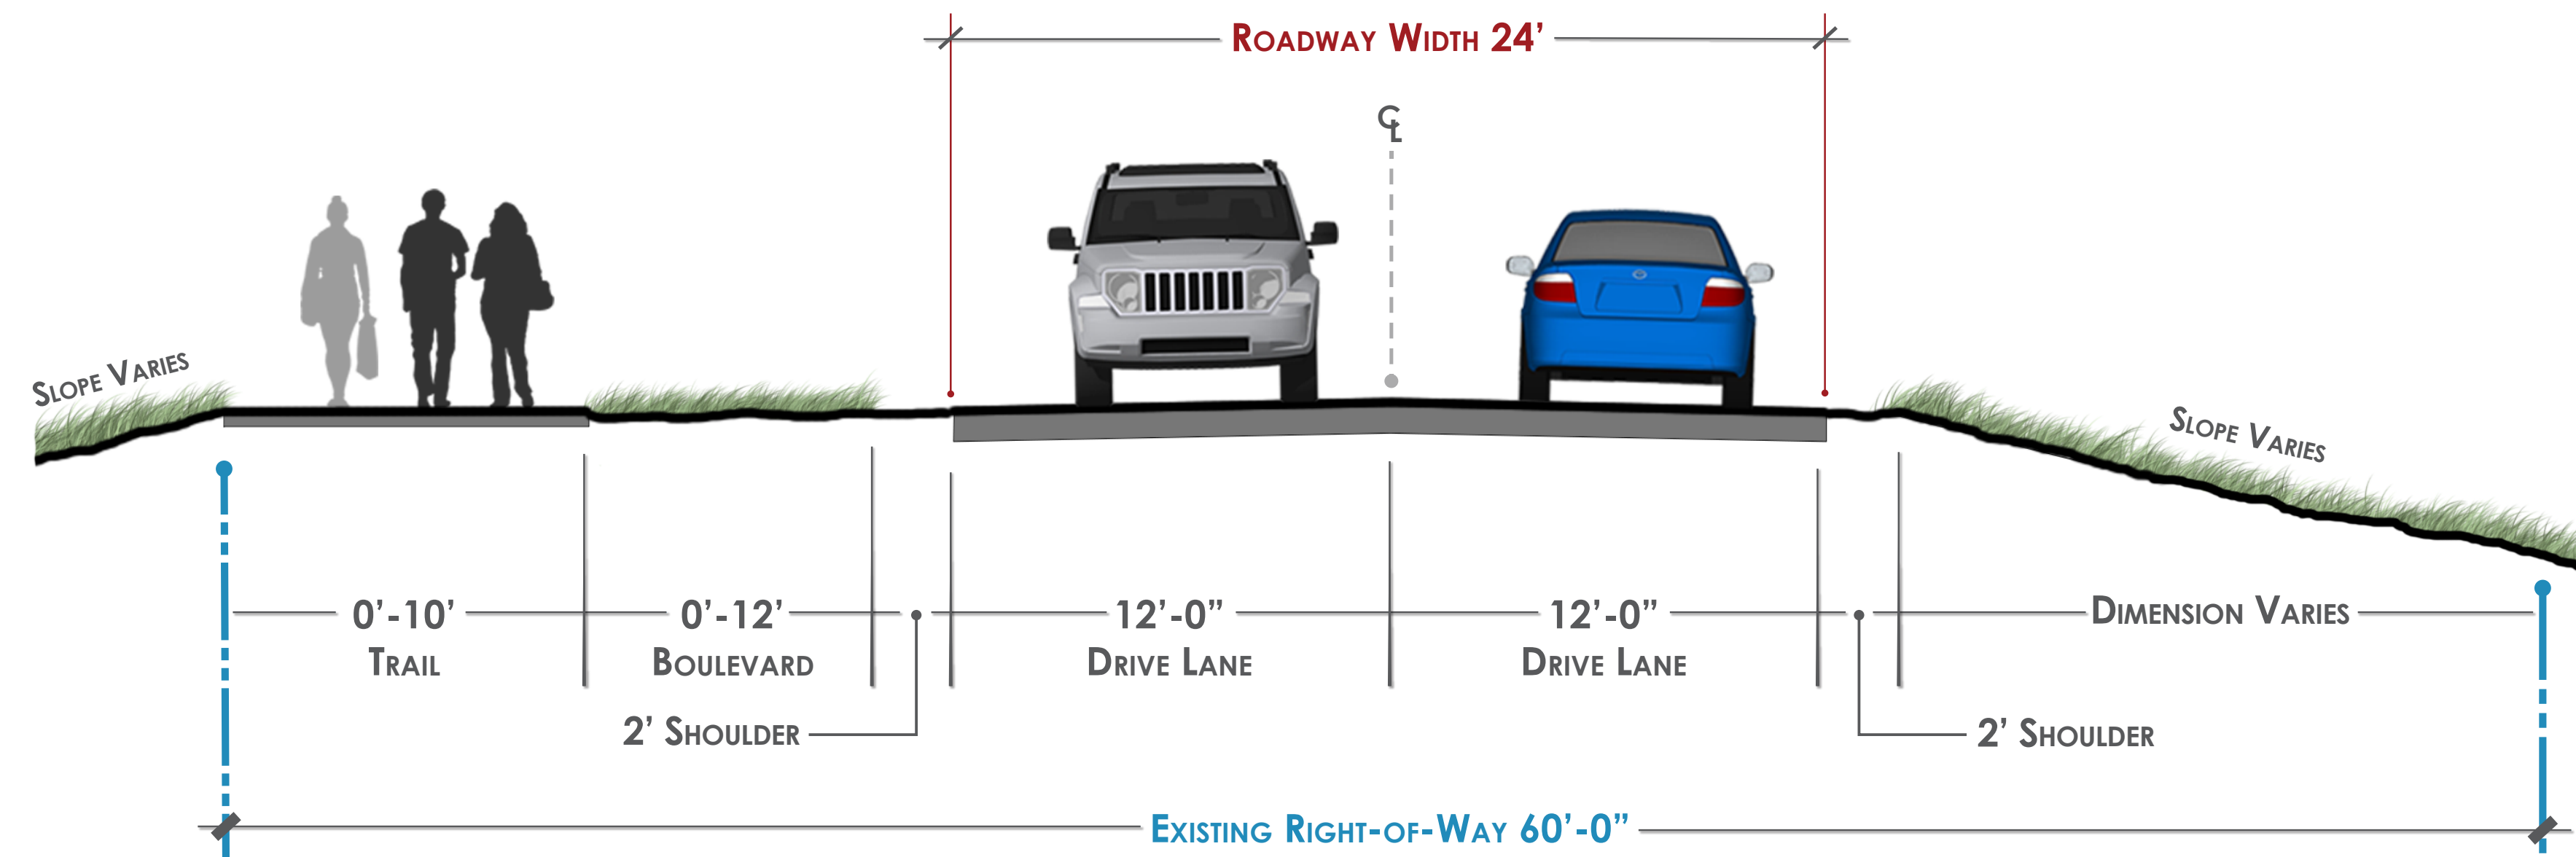